


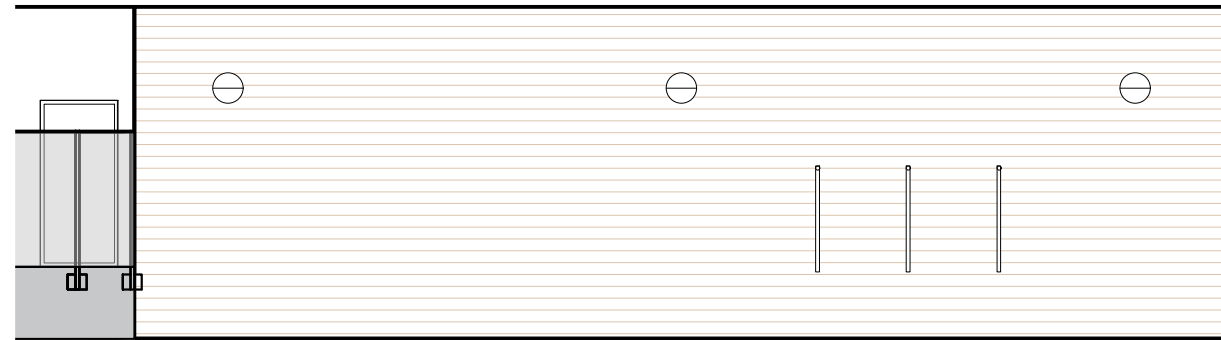


Legend


-  14.5 x 120 T&G tanalised timber cladding painted black
-  Corrugated metal black roof sheet
-  Horizontal timber cladding

See DAS for more information

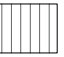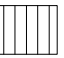


Section A-A as Existing

Sea Lanes beach showers

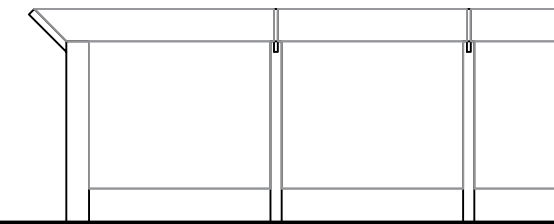


Volleyball courts

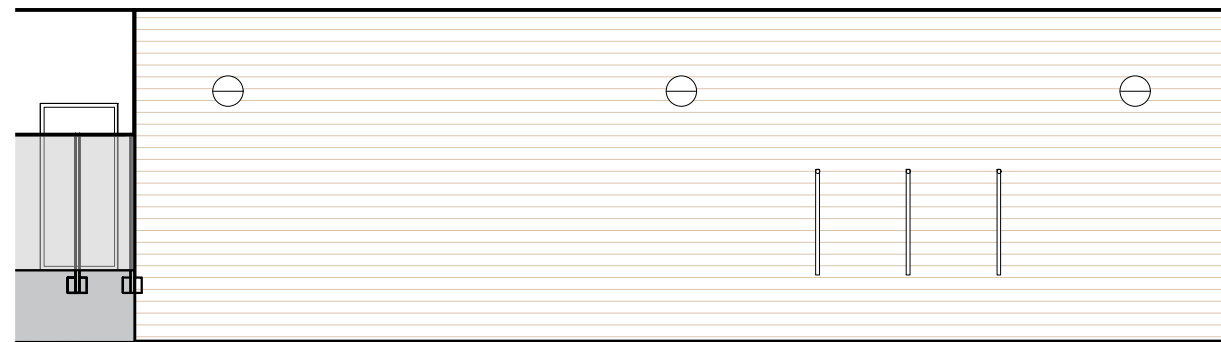


Section A-A as Proposed

Sea Lanes beach showers

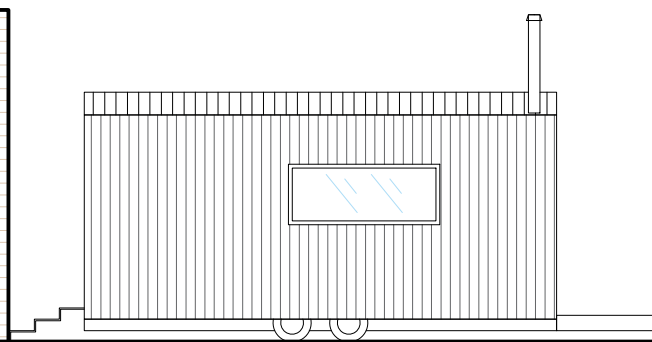

Sauna

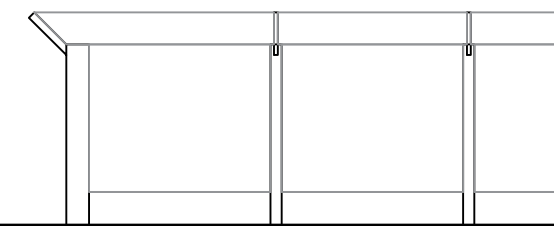

Volleyball courts

Project: Sea Lanes Pop-up Sauna

Drawing title: Section A-A

Date: 30/11/2023

Scale: 1:100 @ A3

Project number: P-2023-19

Drawing number: P-2023-19-05

Status: Planning

Rev	Date	Reason
~	~	~



Sea Lanes Ltd, The Suite, 1 Cedar Chase, Findon, Worthing, BN14 0US

e info@sealanesbrighton.co.uk

w sealanesbrighton.co.uk



1:100 @ A3