


Internal Elevation of Existing Window
Scale 1:10



Section (A-A) of Existing Window
Scale 1:10

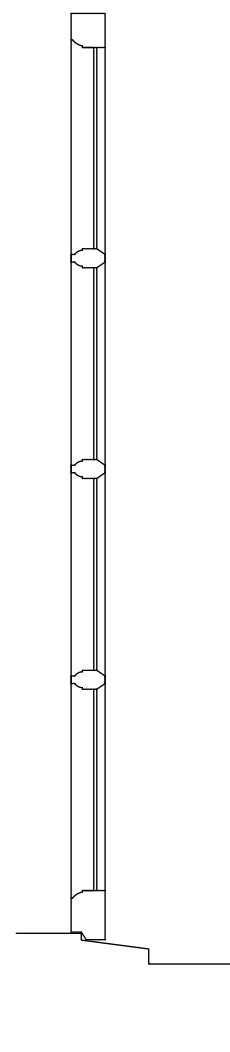

Section (B-B) of Existing Window
Scale 1:10



ISSUE	AMENDMENT	DATE

CR SMITH
the difference

THIS DRAWING IS FOR ILLUSTRATION PURPOSES ONLY
THEREFORE NOTHING CONTAINED HEREIN SHALL
CONSTITUTE OR FORM ANY PART OF ANY CONTRACT.
This drawing remains the property of CR Smith Glaziers
(Dunfermline) Ltd ©

CLIENT
Wylie/Logan

LOCATION
The Croft
Pitkellony Street
Muthill
PH5 2AF

CONTRACT
07825568180

CONTRACT NUMBER: 02205701

Project Title
Secondary Glazing Installation

Drawing Title
Existing Window Detail.

Date Drawn: 07/11/2023 Drawn By: CMI

Scale - 1/100 @ A3

Drawing No.

005

CHECKED	VERIFIED
---------	----------