



Internal Elevation of Proposed Window  
with LO Fixed Secondary Glazing  
Scale 1:10

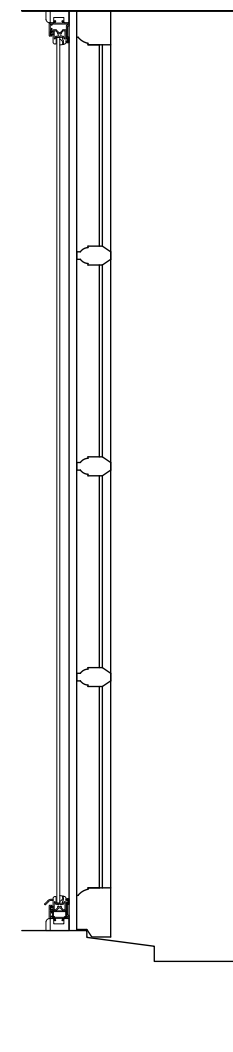

Section (A-A) of Proposed  
Window  
Scale 1:10

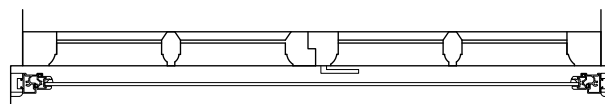

Section (B-B) of Proposed Window  
Scale 1:10



**CR SMITH**  
the difference

THIS DRAWING IS FOR ILLUSTRATION PURPOSES ONLY  
THEREFORE NOTHING CONTAINED HEREIN SHALL  
CONSTITUTE OR FORM ANY PART OF ANY CONTRACT.  
This drawing remains the property of CR Smith Glaziers  
(Dunfermline) Ltd ©

CLIENT  
Wylie/Logan  
LOCATION  
The Croft  
Pitkellony Street  
Muthill  
PH5 2AF  
CONTRACT  
07825568180

CONTRACT NUMBER: **02205701**

Project Title  
**Secondary Glazing Installation**

Drawing Title  
**Proposed Window Detail.**

Date Drawn: **13/11/2023** Drawn By: **CMI**

Scale - 1/100 @ A3 Drawing No.

CHECKED VERIFIED  
**006**