


EXISTING SECTION A-A



PROPOSED SECTION A-A

Scale 1:100

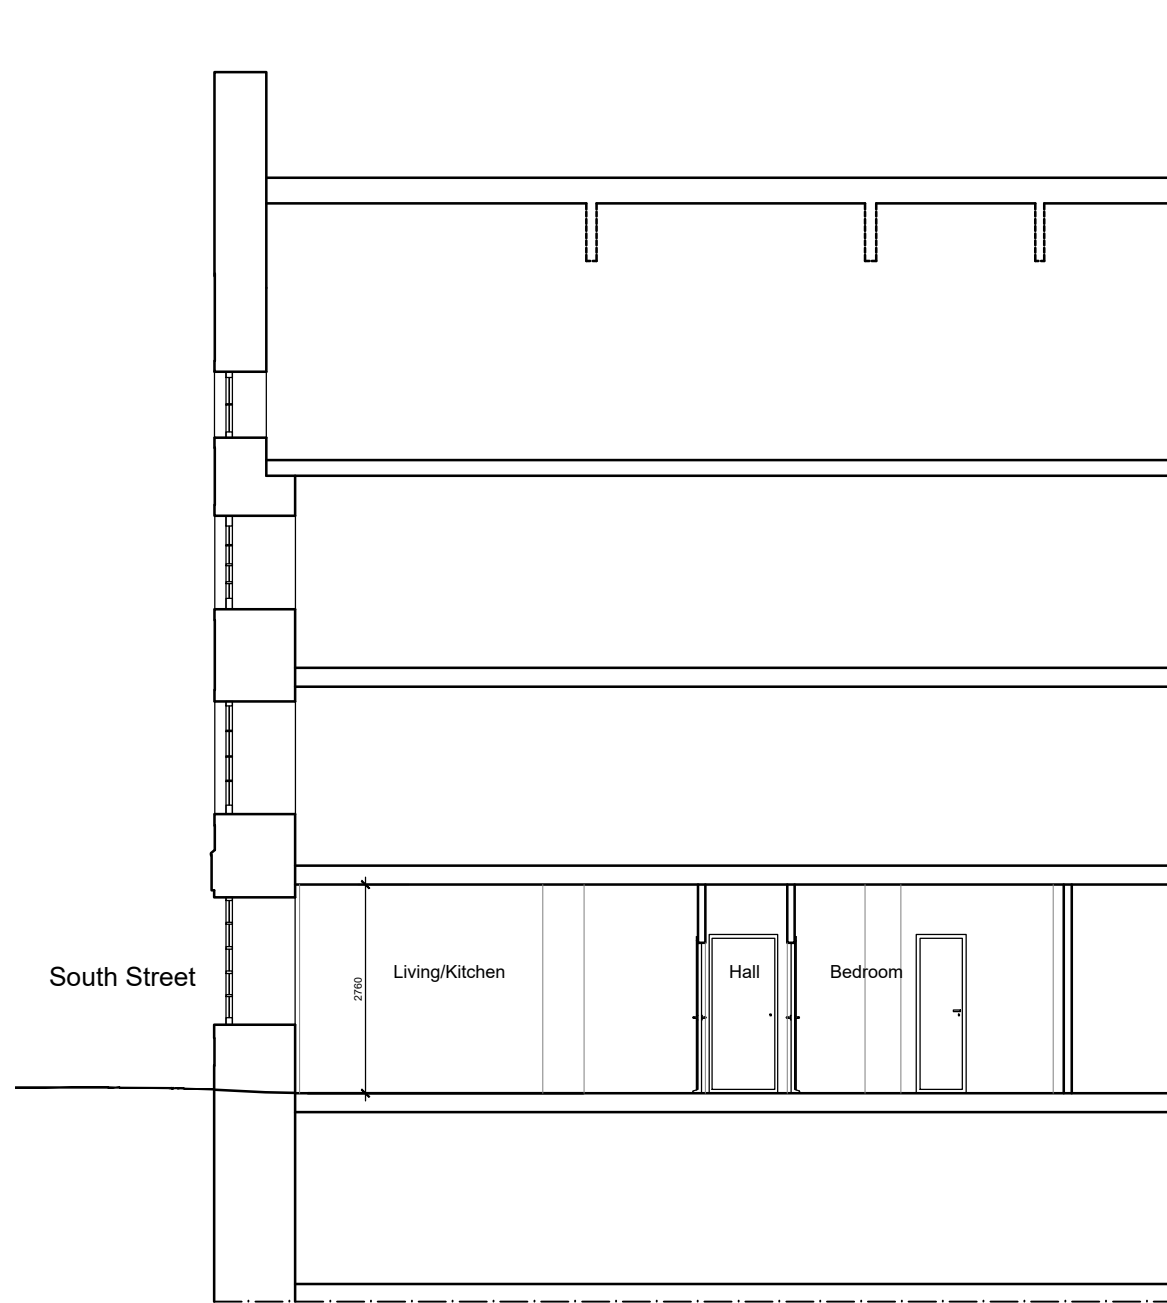

Rev	Notes	Date

CAD File No.
Copy path from windows explorer
 THIS DRAWING IS COPYRIGHT AND MUST NOT BE REPRODUCED IN WHOLE OR IN PART
 WITHOUT OBTAINING WRITTEN AUTHORITY FROM PANTHER SECURITIES PLC.

STATUS

CLIENT
**PANTHER (VAT)
 PROPERTIES LIMITED**

JOB TITLE
**7 SOUTH STREET
 PERTH & KINROSS
 SCOTLAND. PH2 8NJ**

DRAWING TITLE
**EXISTING SECTION A-A
 & PROPOSED SECTION A-A**



Unicorn House
 Station Close
 Potters Bar
 Hertfordshire
 EN6 1TL

T: 01707 6670300
 F: 01707 6670301
 W: pantherplc.com

REG. IN UK IN 1934
 REG. NO. 293147

ARCHITECT'S O.	DRAWN	DATE
.	IT	28.04.2023

SCALE	CHECKED	RIBA WORKSTAGE
1:100 @ A3	.	.

DRAWING NO.	REVISION
PERTH/23/16	.