
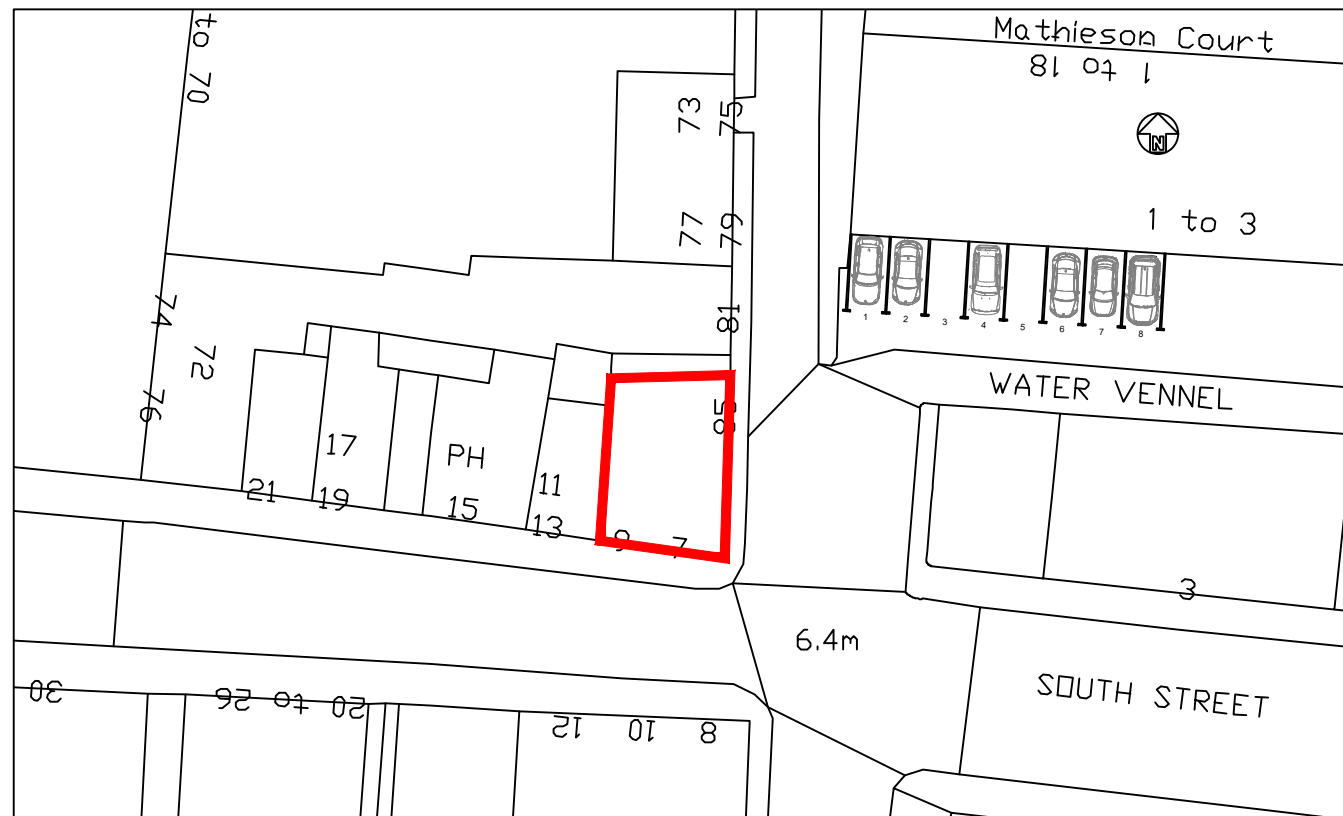


Location Plan - Scale 1:1250

1:1250

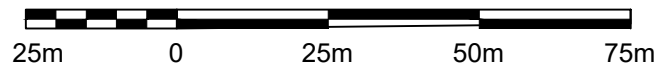

Block Plan - Scale 1:500

Scale 1:500



Rev	Notes	Date
-----	-------	------

CAD File No.  
Copy path from windows explorer  
THIS DRAWING IS COPYRIGHT AND MUST NOT BE REPRODUCED IN WHOLE OR IN PART  
WITHOUT OBTAINING WRITTEN AUTHORITY FROM PANTHER SECURITIES PLC.

STATUS

CLIENT  
**PANTHER (VAT) PROPERTIES LIMITED**

JOB TITLE  
**7 SOUTH STREET  
PERTH & KINROSS  
SCOTLAND. PH2 8NJ**

DRAWING TITLE  
**LOCATION PLAN  
& BLOCK PLAN**



Unicorn House  
Station Close  
Potters Bar  
Hertfordshire  
EN6 1TL

T: 01707 6670300  
F: 01707 6670301  
W: pantherplc.com

REG. IN UK IN 1934  
REG. NO. 293147

ARCHITECT'S O.	DRAWN	DATE
.	IT	28/07/2023
SCALE	CHECKED	RIBA WORKSTAGE
1:1250+1:500 @ A3	.	

DRAWING NO.	REVISION
PERTH/23/10	