


**PROPOSED BAR PLAN**  
Scale 1:20

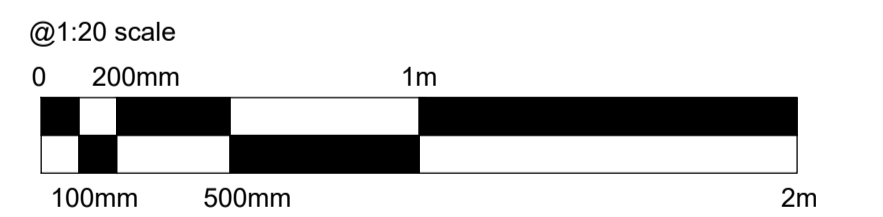

**HARRISON INCE**  
ARCHITECTS INTERIOR DESIGNERS

CLIENT  
**JD WETHERSPOON PLC**

PROJECT  
**THE COMMERCIAL ROOMS  
CORN STREET, BRISTOL, BS1 1HT**

TITLE  
**PROPOSED BAR PLAN**

DATE  
**NOVEMBER 2023**

SCALE  
**1:20 @ A1**

JOB NO.  
**PN0183-06**

DWG. NO.  
**AD01**

DRAWN  
**CAD/NS**

CHECKED

SUN HOUSE  
2-4 LITTLE PETER STREET  
KNOTT MILL  
MANCHESTER  
M15 4PS  
TEL: 0161 236 3650  
EMAIL: enquiries@harrison-ince.co.uk