


# Location Plan

Site Address: Providence, Weathermore Lane, Four Marks, Alton, GU34 5AN

Date Produced: 30-Nov-2023

Scale: 1:1250 @A3

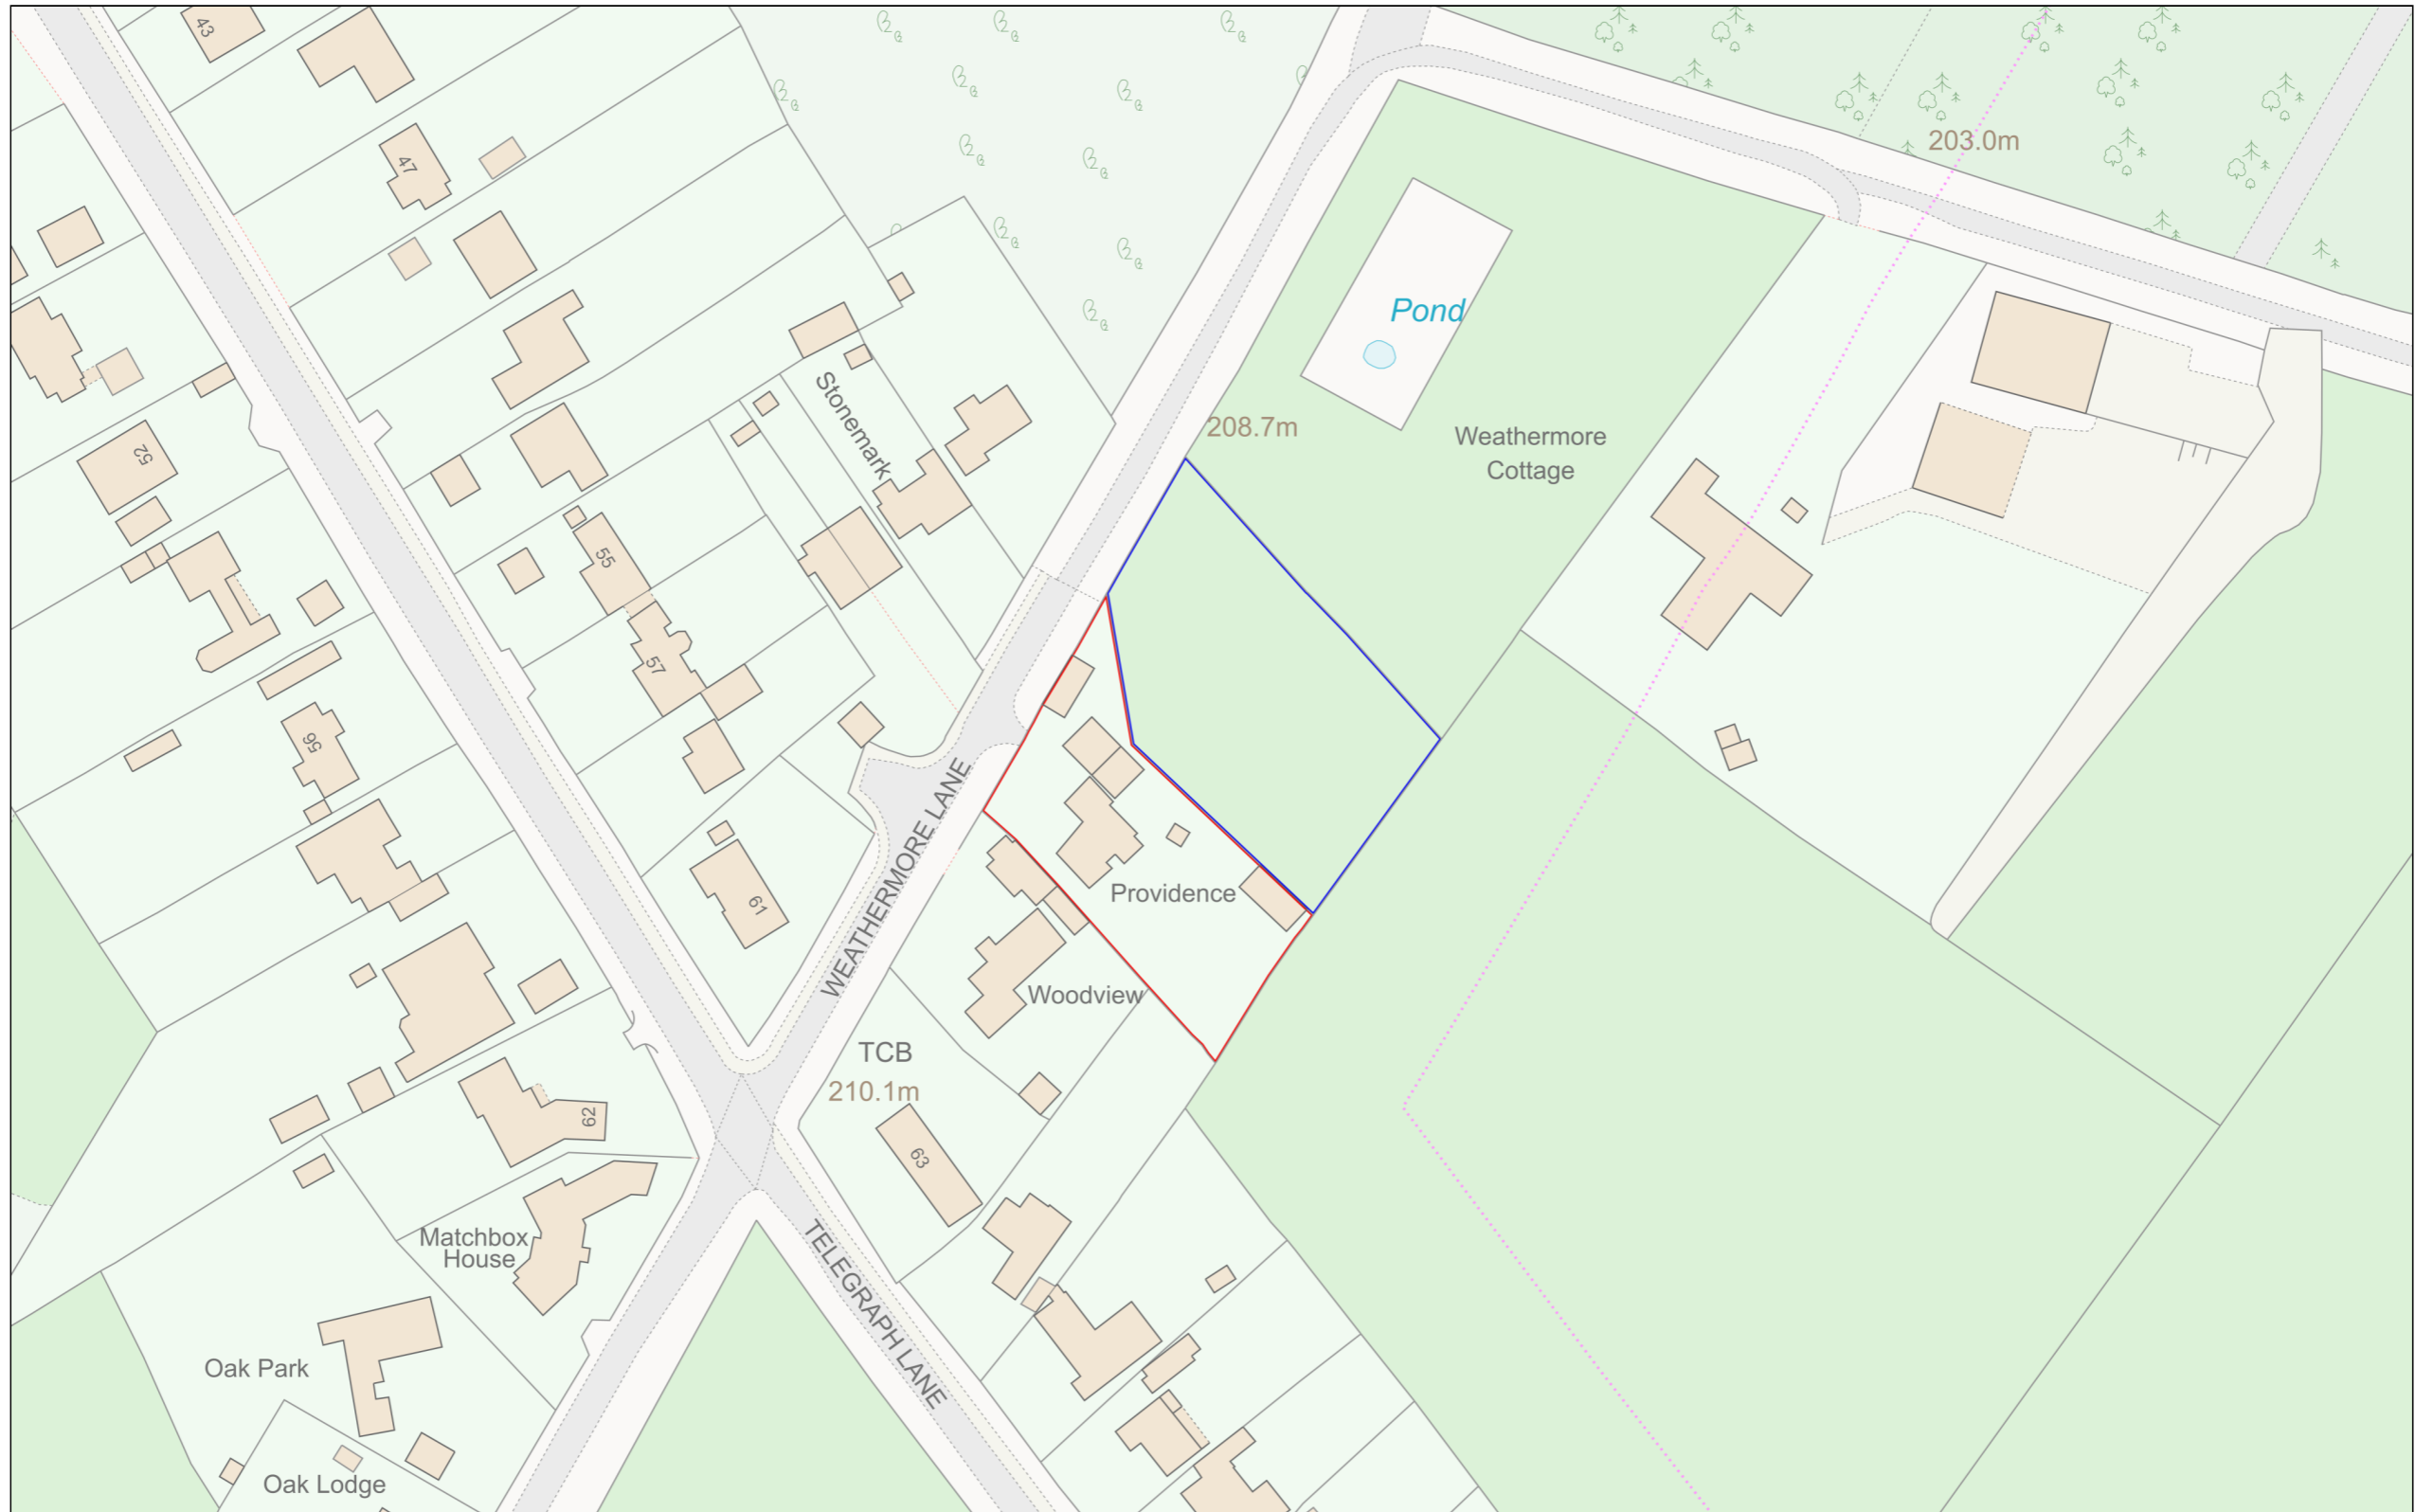

Planning Portal Reference: PP-12636857v1

