


ARCHITECTURAL DESIGN SERVICES	Providence, Weathermore Lane, Four Marks	Scale @ A3 1 : 100	Drawing number P.M.2.502	Key: Existing Proposed & SVP Bou	
		Date 20.10.2023 Drawn by SZ	Project number 2181 Rev	Existing drainage  Proposed drainage  Overhead	
				0 1 2 3 4 5 GRAPHIC SCALE: 1:100	

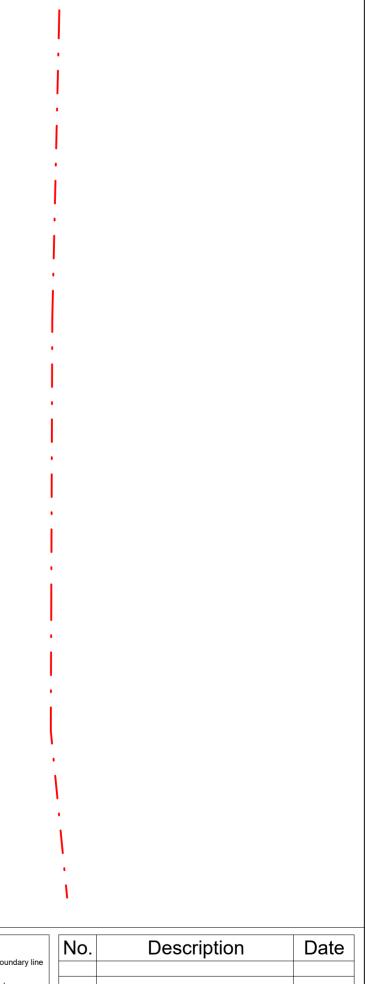

undary line		I	
10			