


**PROPOSED SINGLE STOREY REAR ADDITION.  
8, MAISEMORE GARDENS, EMSWORTH HANTS  
FOR S. DANIELS.**

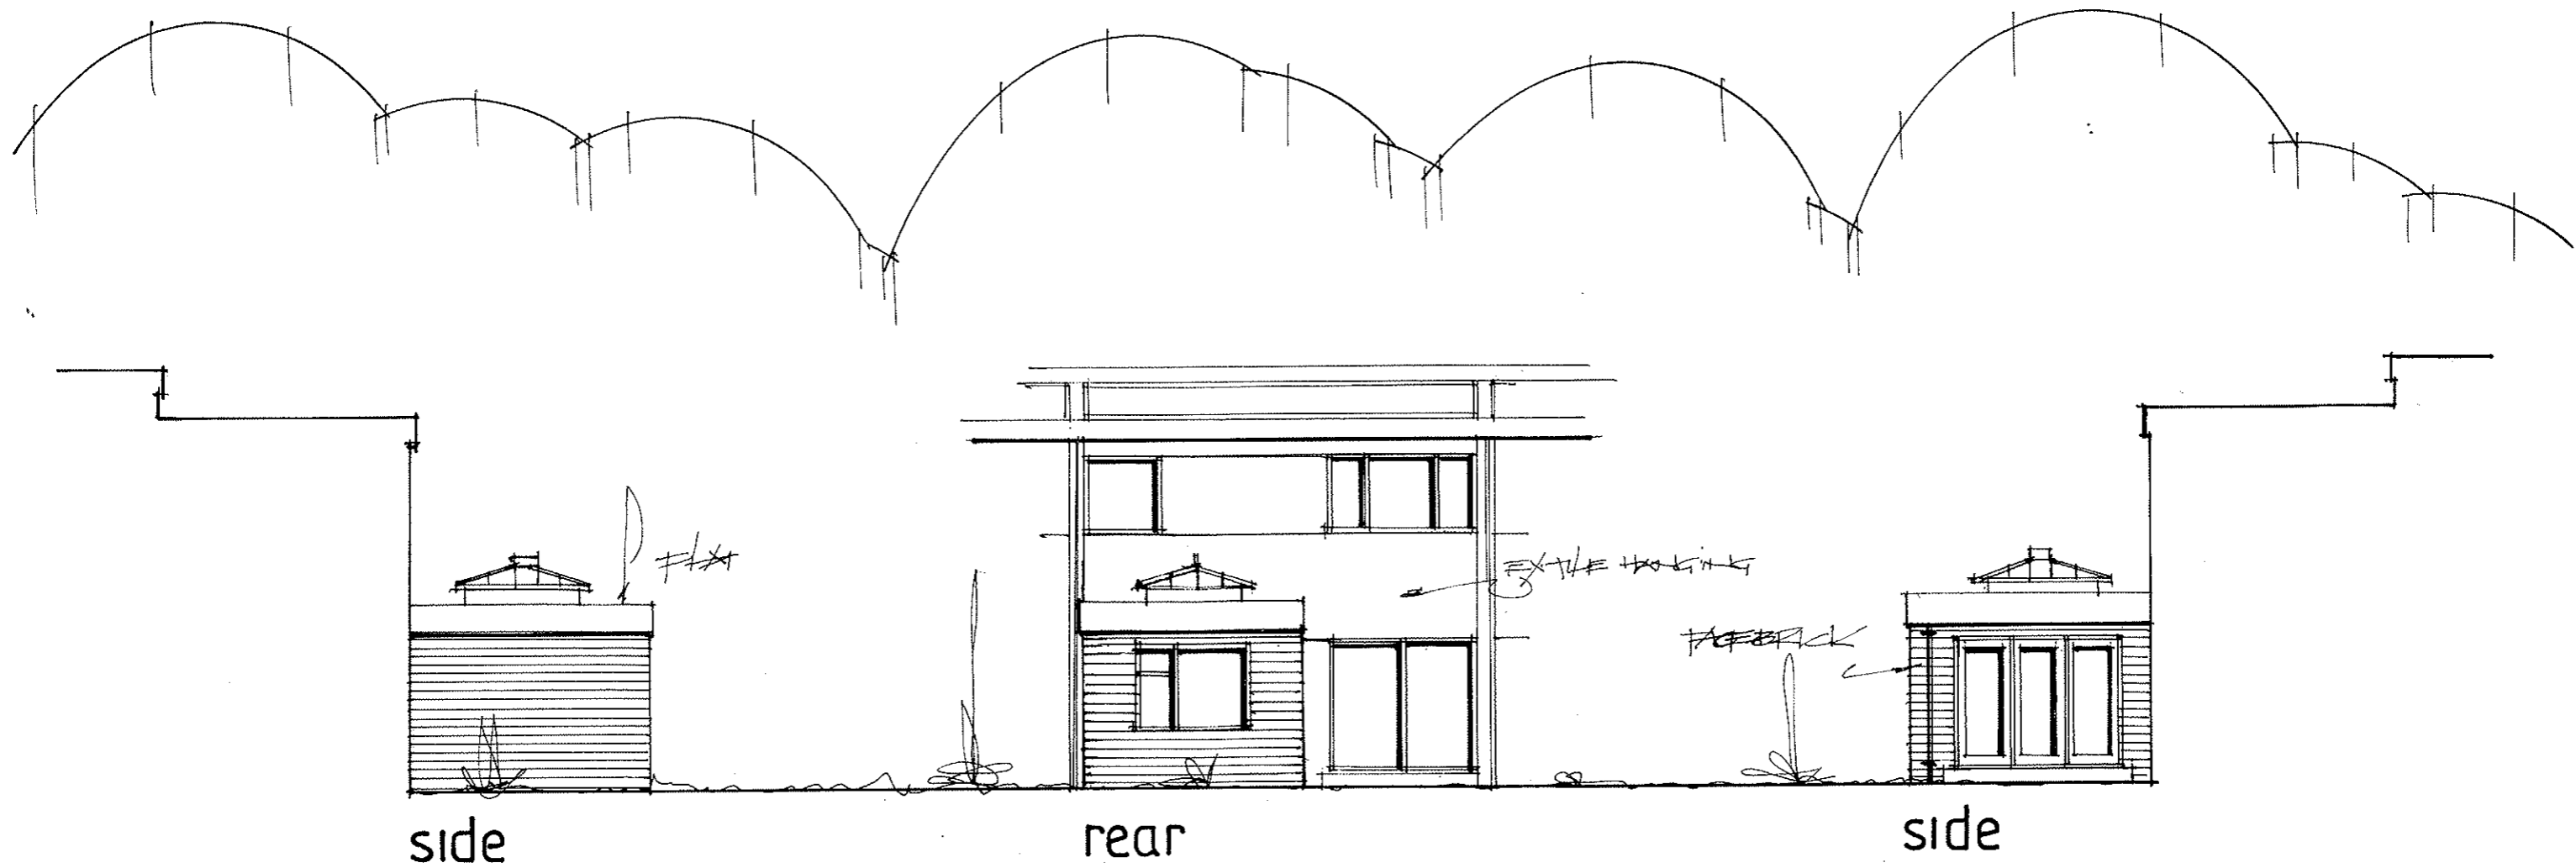

**PROPOSED ELEVATIONS**

date dec 23  
scale 1:100

PETER J. WALKER  
ISLAND DESIGN  
182 SEAFRONT, HAYLING ISLAND, HANTS  
PO11 9AN  
MOB: 07973327695  
TEL: 02392467571