


**PROPOSED SINGLE STOREY REAR ADDITION.
8, MAISEMORE GARDENS, EMSWORTH HANTS
FOR S. DANIELS.**

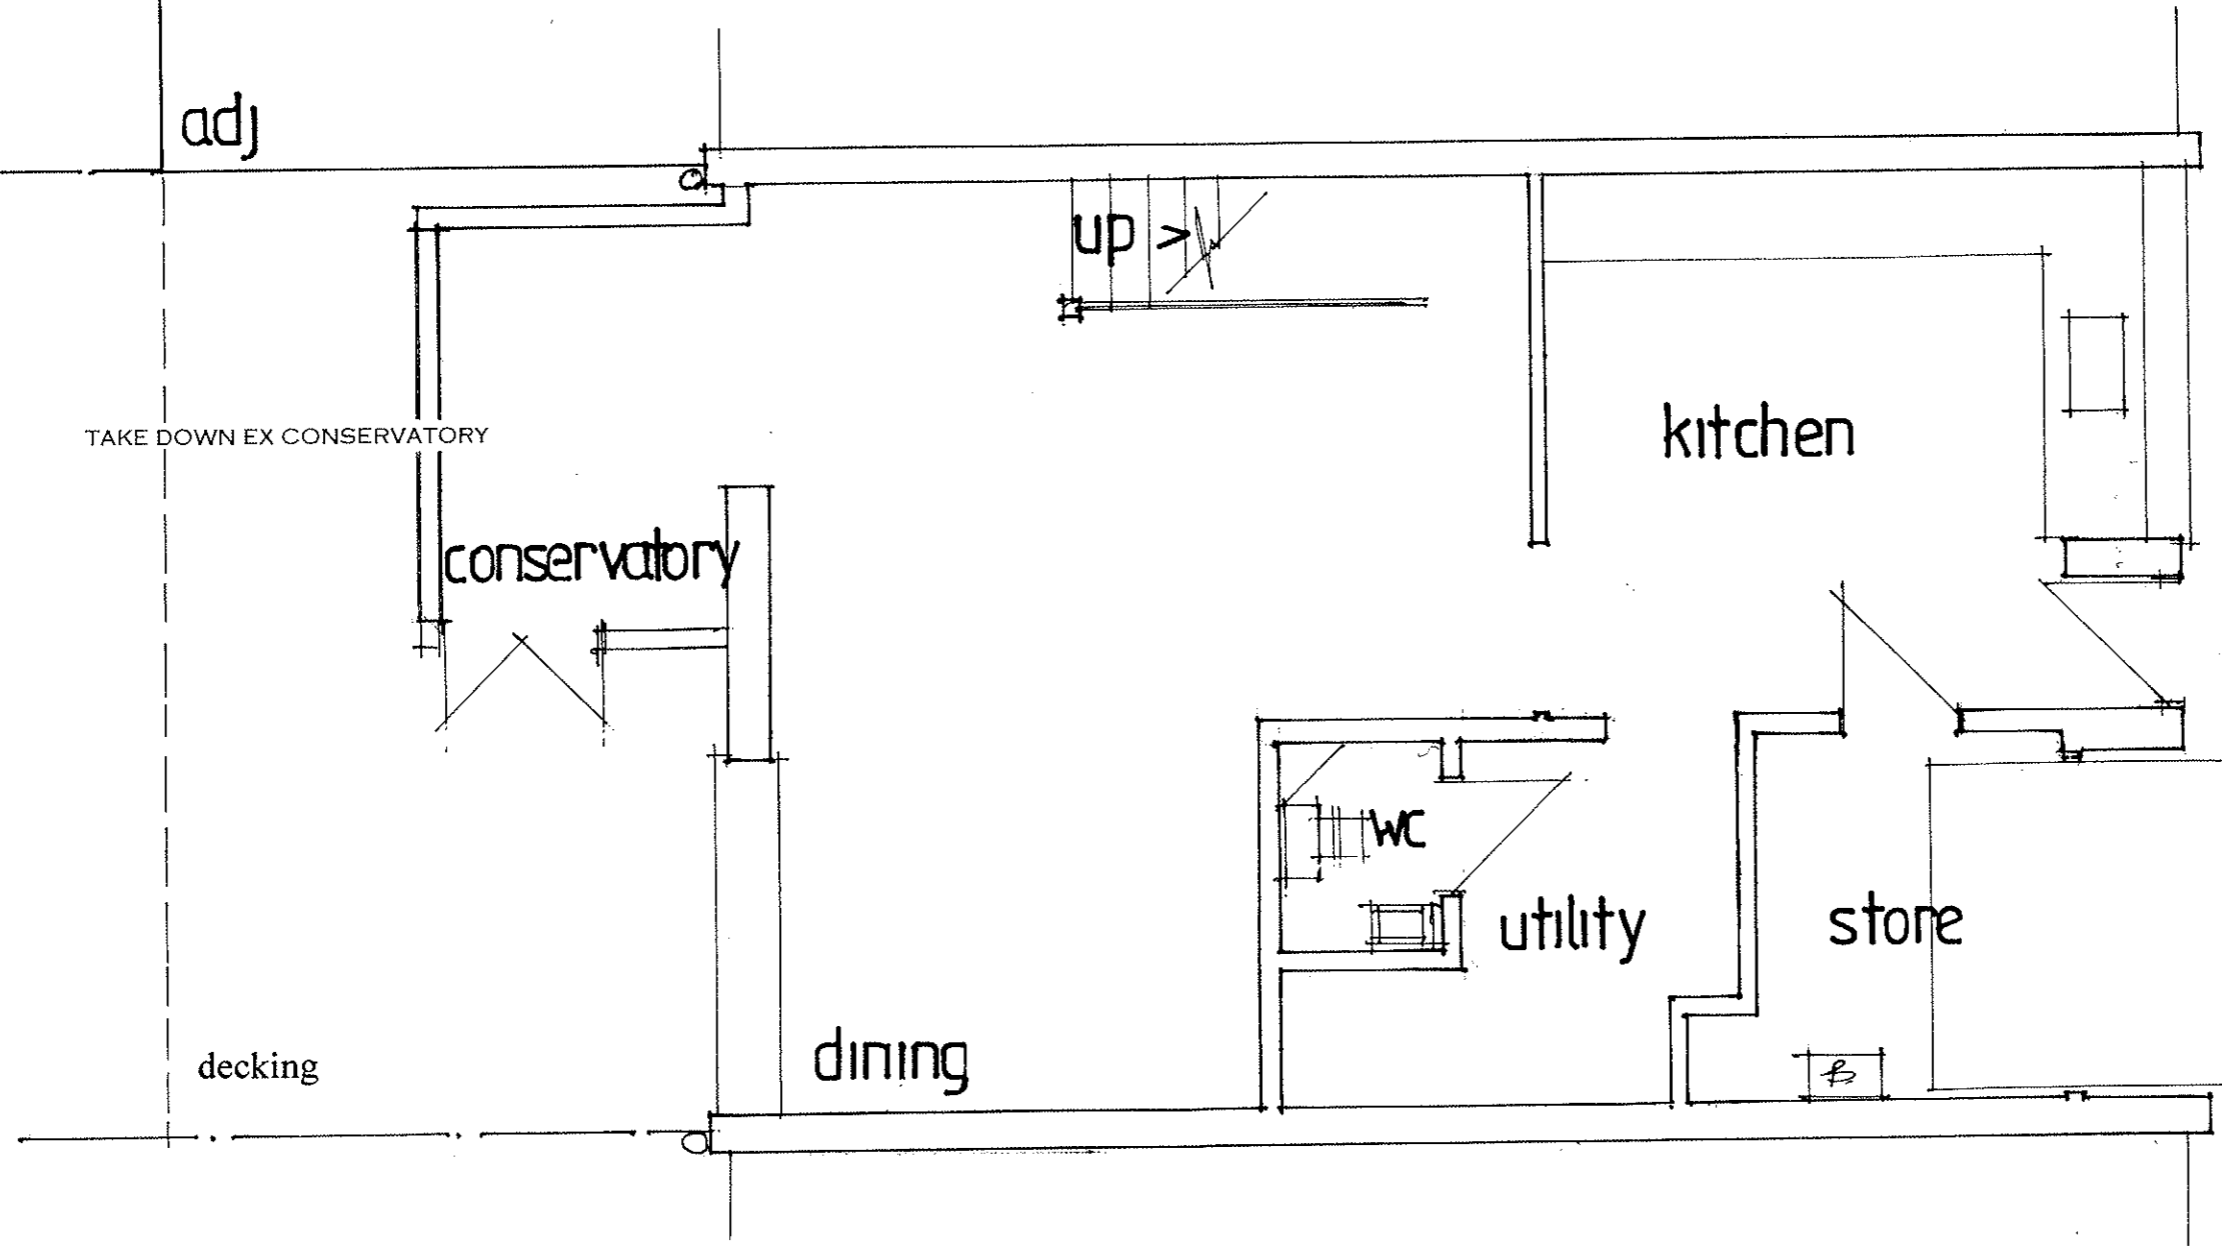

date nov 23
scale 1:50

EXISTING GROUND FLOOR

PETER J. WALKER
ISLAND DESIGN
182 SEAFRONT, HAYLING ISLAND, HANTS
PO11 9AN
MOB: 07973327695
TEL: 02392467571