


Suggested Eaves & Lantern Upstand Insulation Continuity Details

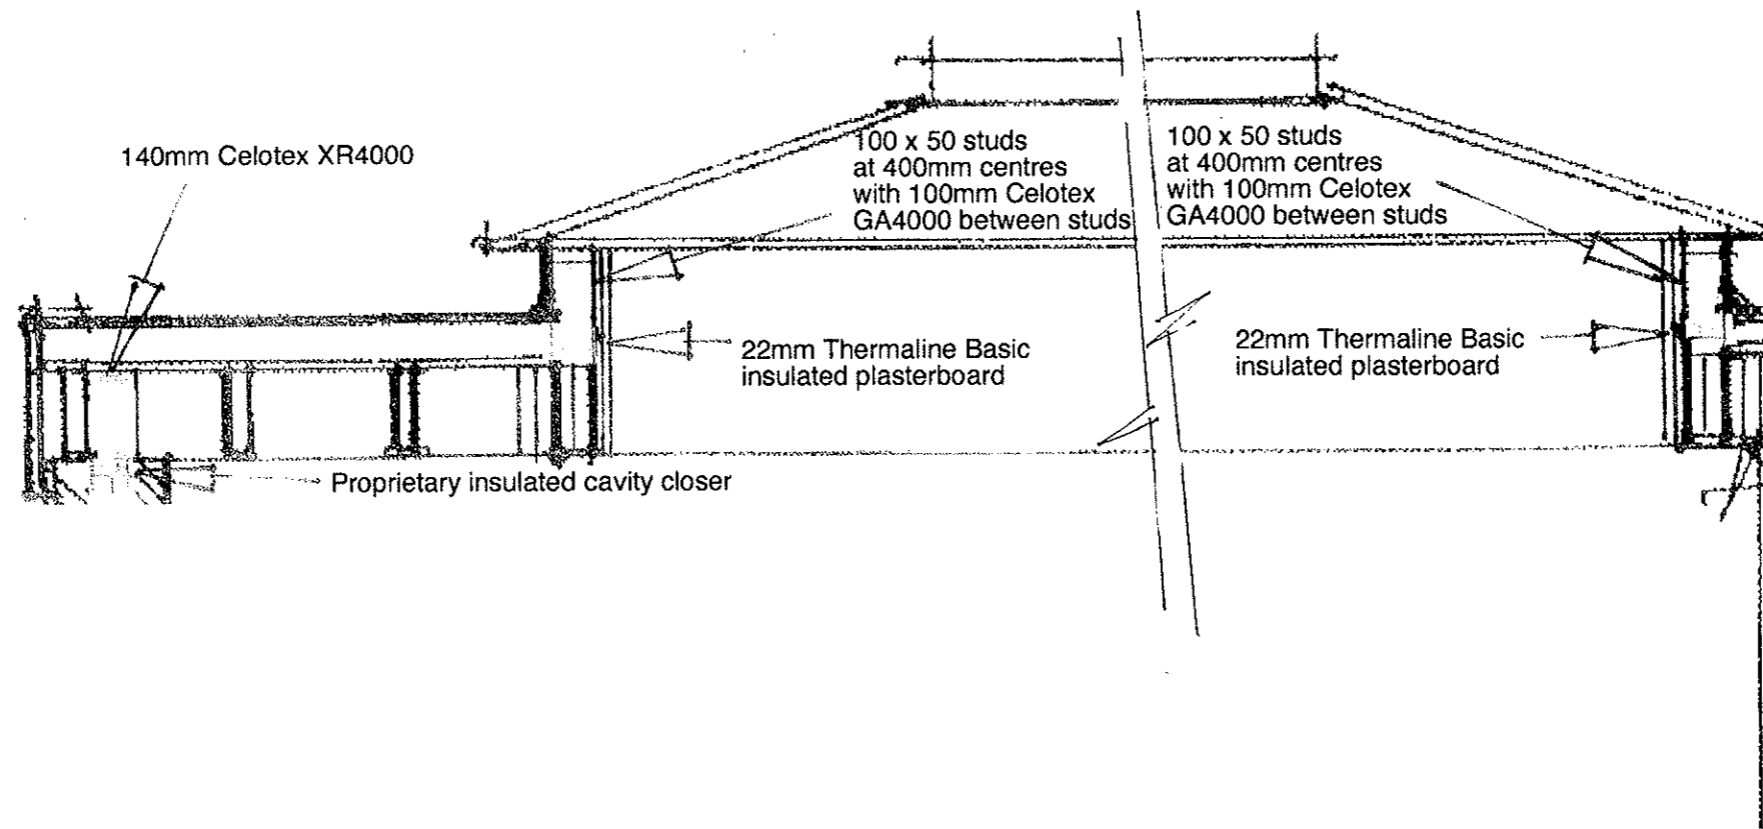

**PROPOSED SINGLE STOREY REAR ADDITION.
8, MAISEMORE GARDENS, EMSWORTH HANTS
FOR S. DANIELS.**

NOT TO SCALE