


WINDOW DETAILS 1:5 scale

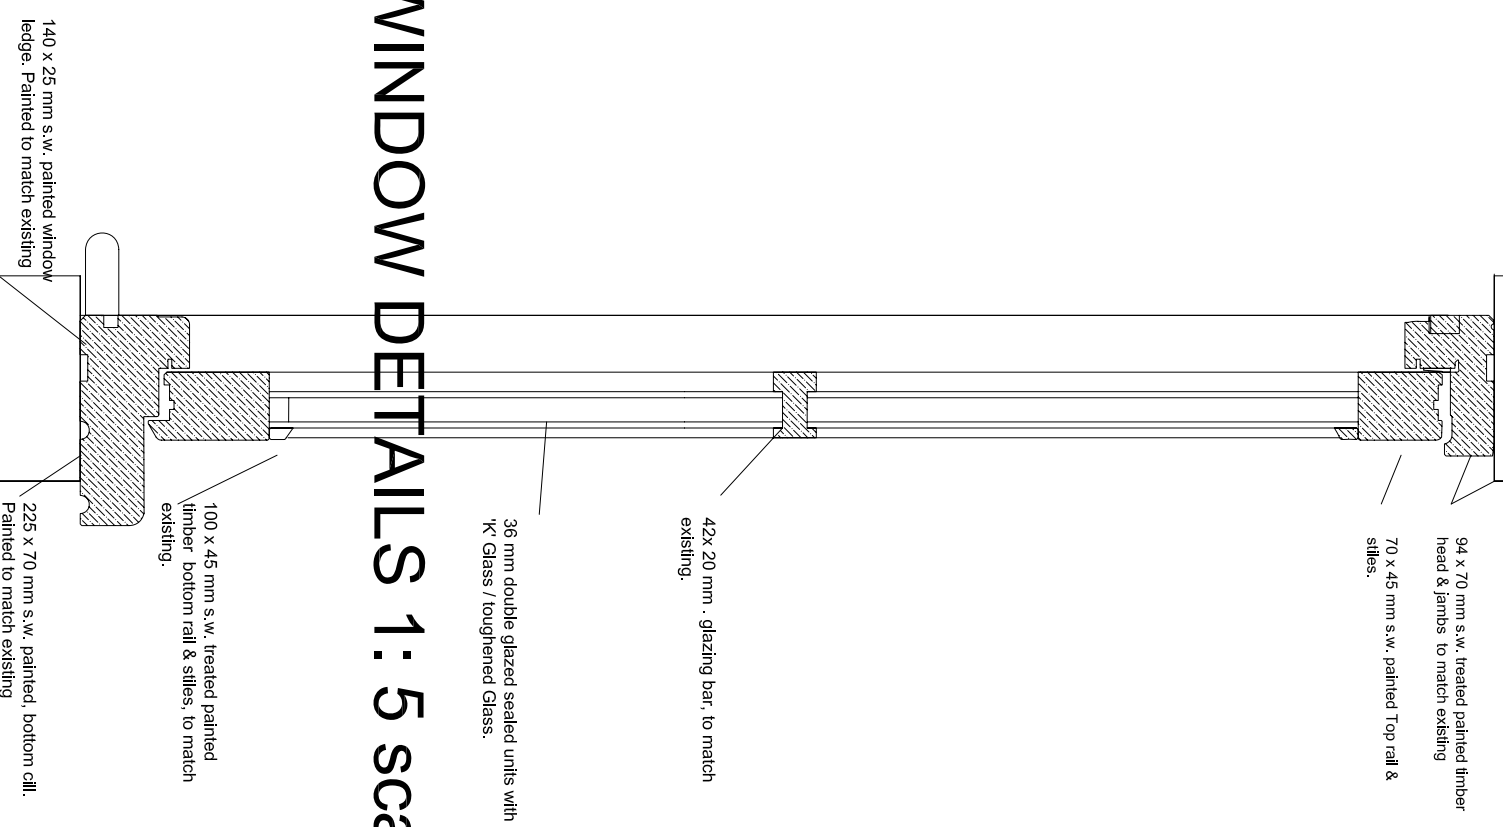

WINDOW DETAILS 1:5 scale

36 mm double glazed sealed units with
1/4 Glass / toughened Glass.

42x 20 mm . glazing bar, to match
existing.

94 x 70 mm s.w. treated painted timber
head & jambs to match existing
70 x 45 mm s.w. painted Top rail &
sills.

100 x 45 mm s.w. treated painted
timber bottom rail & sills, to match
existing.

140 x 25 mm s.w. painted window
ledge. Painted to match existing
225 x 70 mm s.w. painted, bottom sill.
Painted to match existing

Location

PROPOSED WINDOW DETAILS 1:5 @ A3 - PLANNING

• Scaled dimensions are not to be used. Check prior to construction.
• Any conflict, discrepancies shall be immediately notified to Stuart Kirkwood.
• It is forbidden to reproduce this drawing without the written permission of Stuart Kirkwood.

DATE: 06/11/23
SCALE: 1:5 @ A3
DRAWN: SK

PROPOSED WINDOWS / DOORS
NEW TREES, DUCK LAKE
MAIDS MORETON, BUICKS
For: D. PRATT

Stuart J Kirkwood
Architectural Services

Tel: 01869 242357
Fax: 01869 242357