



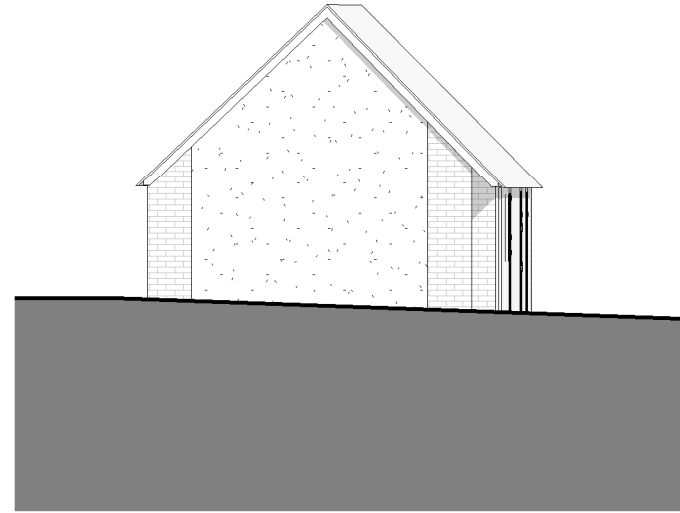


Existing North
 1 : 100

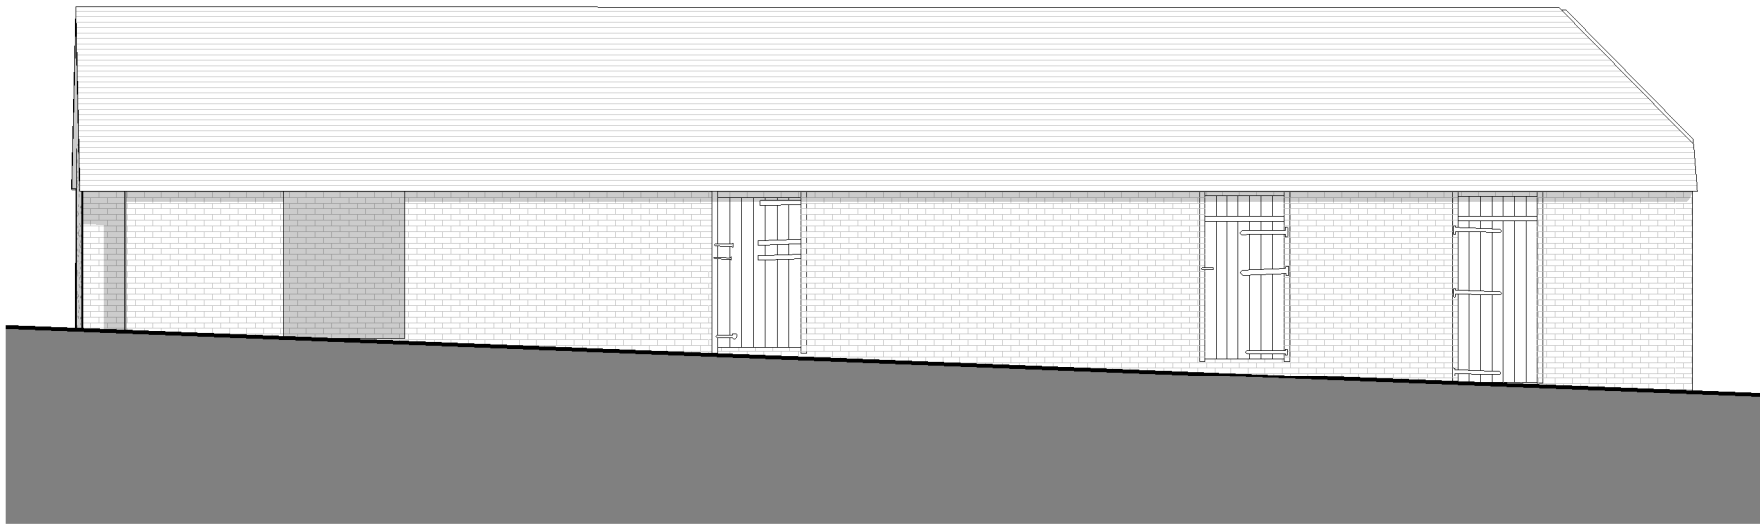

Existing West
 1 : 100



Existing South
 1 : 100

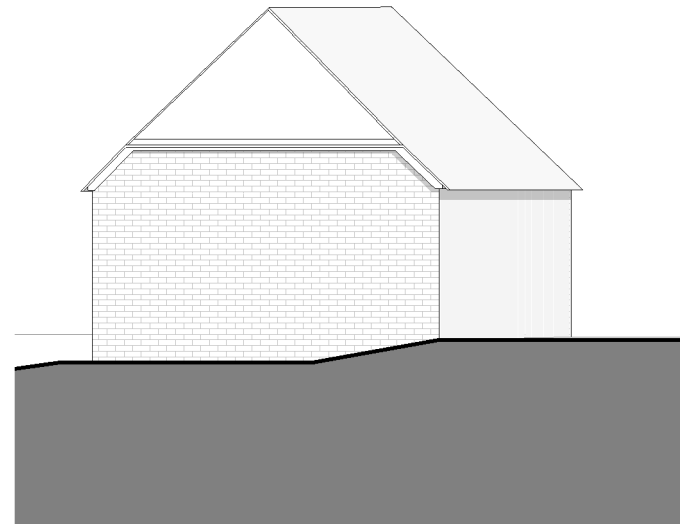

Existing East
 1 : 100

Rev.	Date	Description	Drawn
A	03/10/2023	Ammendments to planning drawings	AH
B	05/10/2023	Ammendments to planning drawings	AH

Palmer+ Partners

Simon Todd
 Address
 Hill Farm House, Main Street, Charndon, OX27 0BL

23010 EX 210 B

Stables - Existing Elevations
 Scale: 1 : 100 @A3
 Date: 27/06/2023
 Drawn by: JB

