




Existing West
 1 : 100

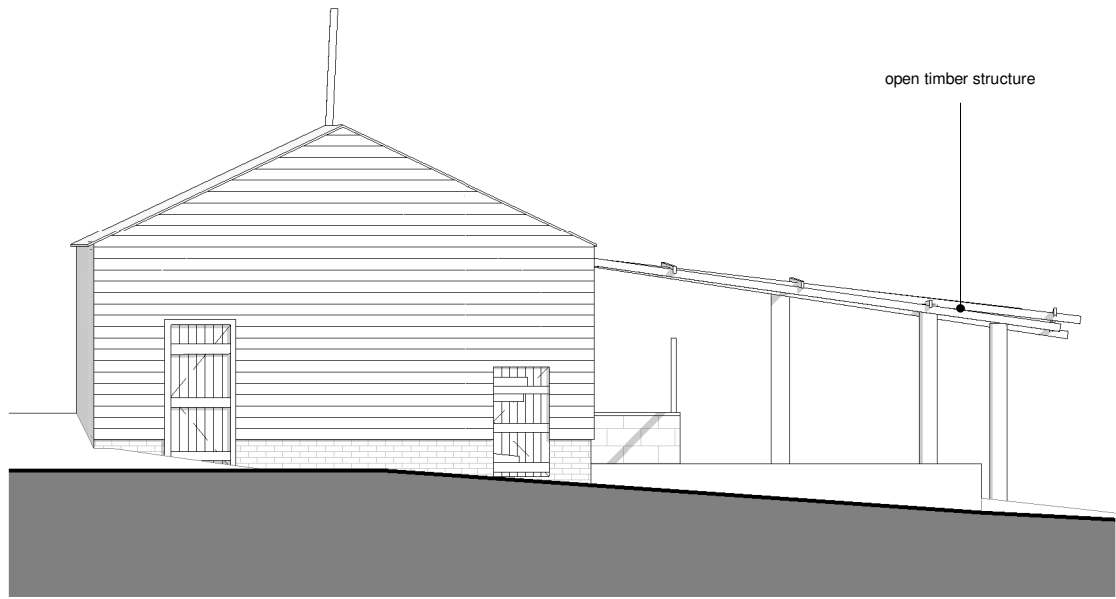

Existing South
 1 : 100

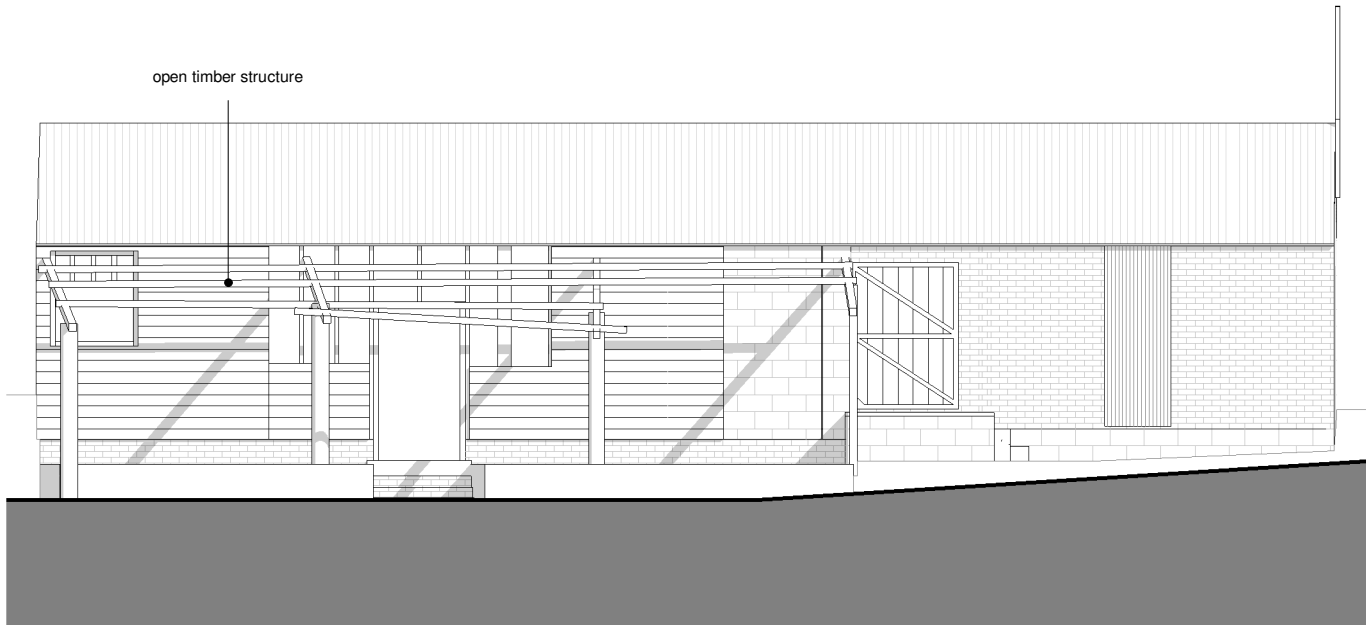


Existing East
 1 : 100

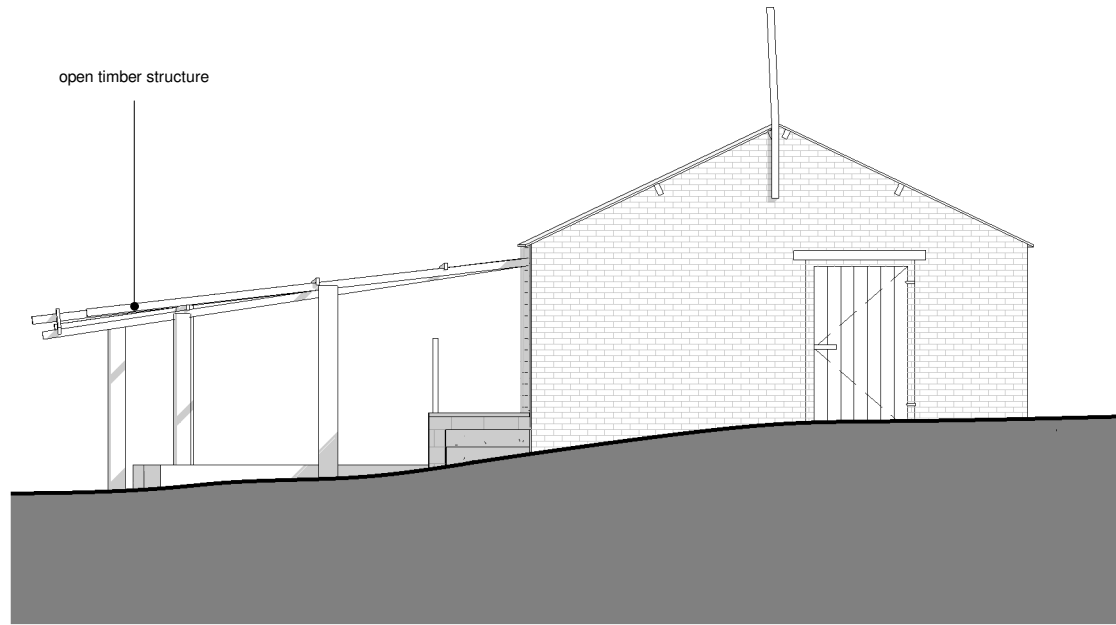

Existing North
 1 : 100

Rev.	Date	Description	Drawn
A	06/07/23	Ammendments to planning drawings	AH
B	03/10/23	Ammendments to planning drawings	AH

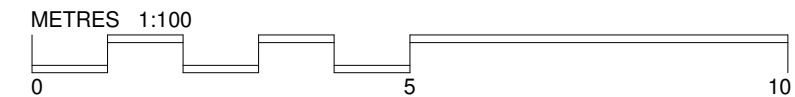

Palmer+ Partners

Simon and Julia Todd
 Address
 Hill Farm House, Main Street, Charndon, OX27 0BL

23010 EX 205 B

Shed - Existing Elevations
 Scale: 1 : 100 @A3
 Date: 26/06/2023
 Drawn by: JB