



Existing Block Plan 1:500

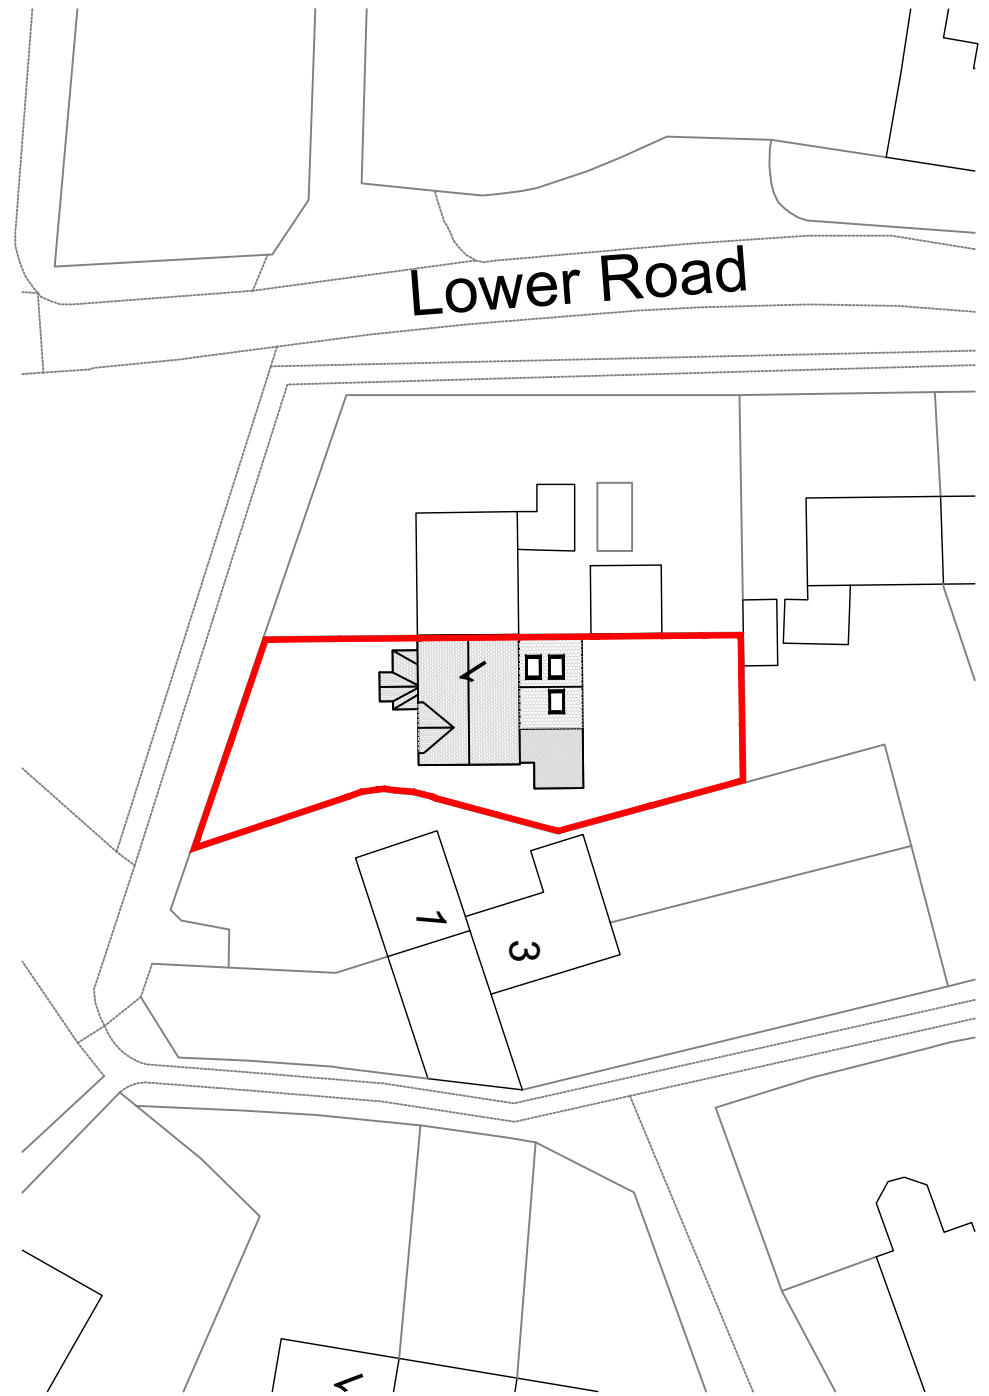

Proposed Block Plan 1:500

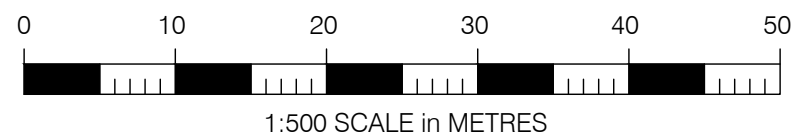

**NOTES:**

This drawing is to be read in conjunction with all relevant Architects and Engineers drawings. Only figured dimensions are to be used, for construction, all dimensions are to be verified on site prior to work commencing.

REV	AMENDMENT	DATE
-----	-----------	------

TITLE  
**1 North View  
 HP22 4EB**

**Existing & Proposed  
 Block Plans**

DATE	07.12.23	SCALE 1:500 @ A3
DRAWN	CC	APPROVED



DRAWING STATUS  
**APPROVAL**

DRAWING No	REV
<b>2023-1156-202</b>	