
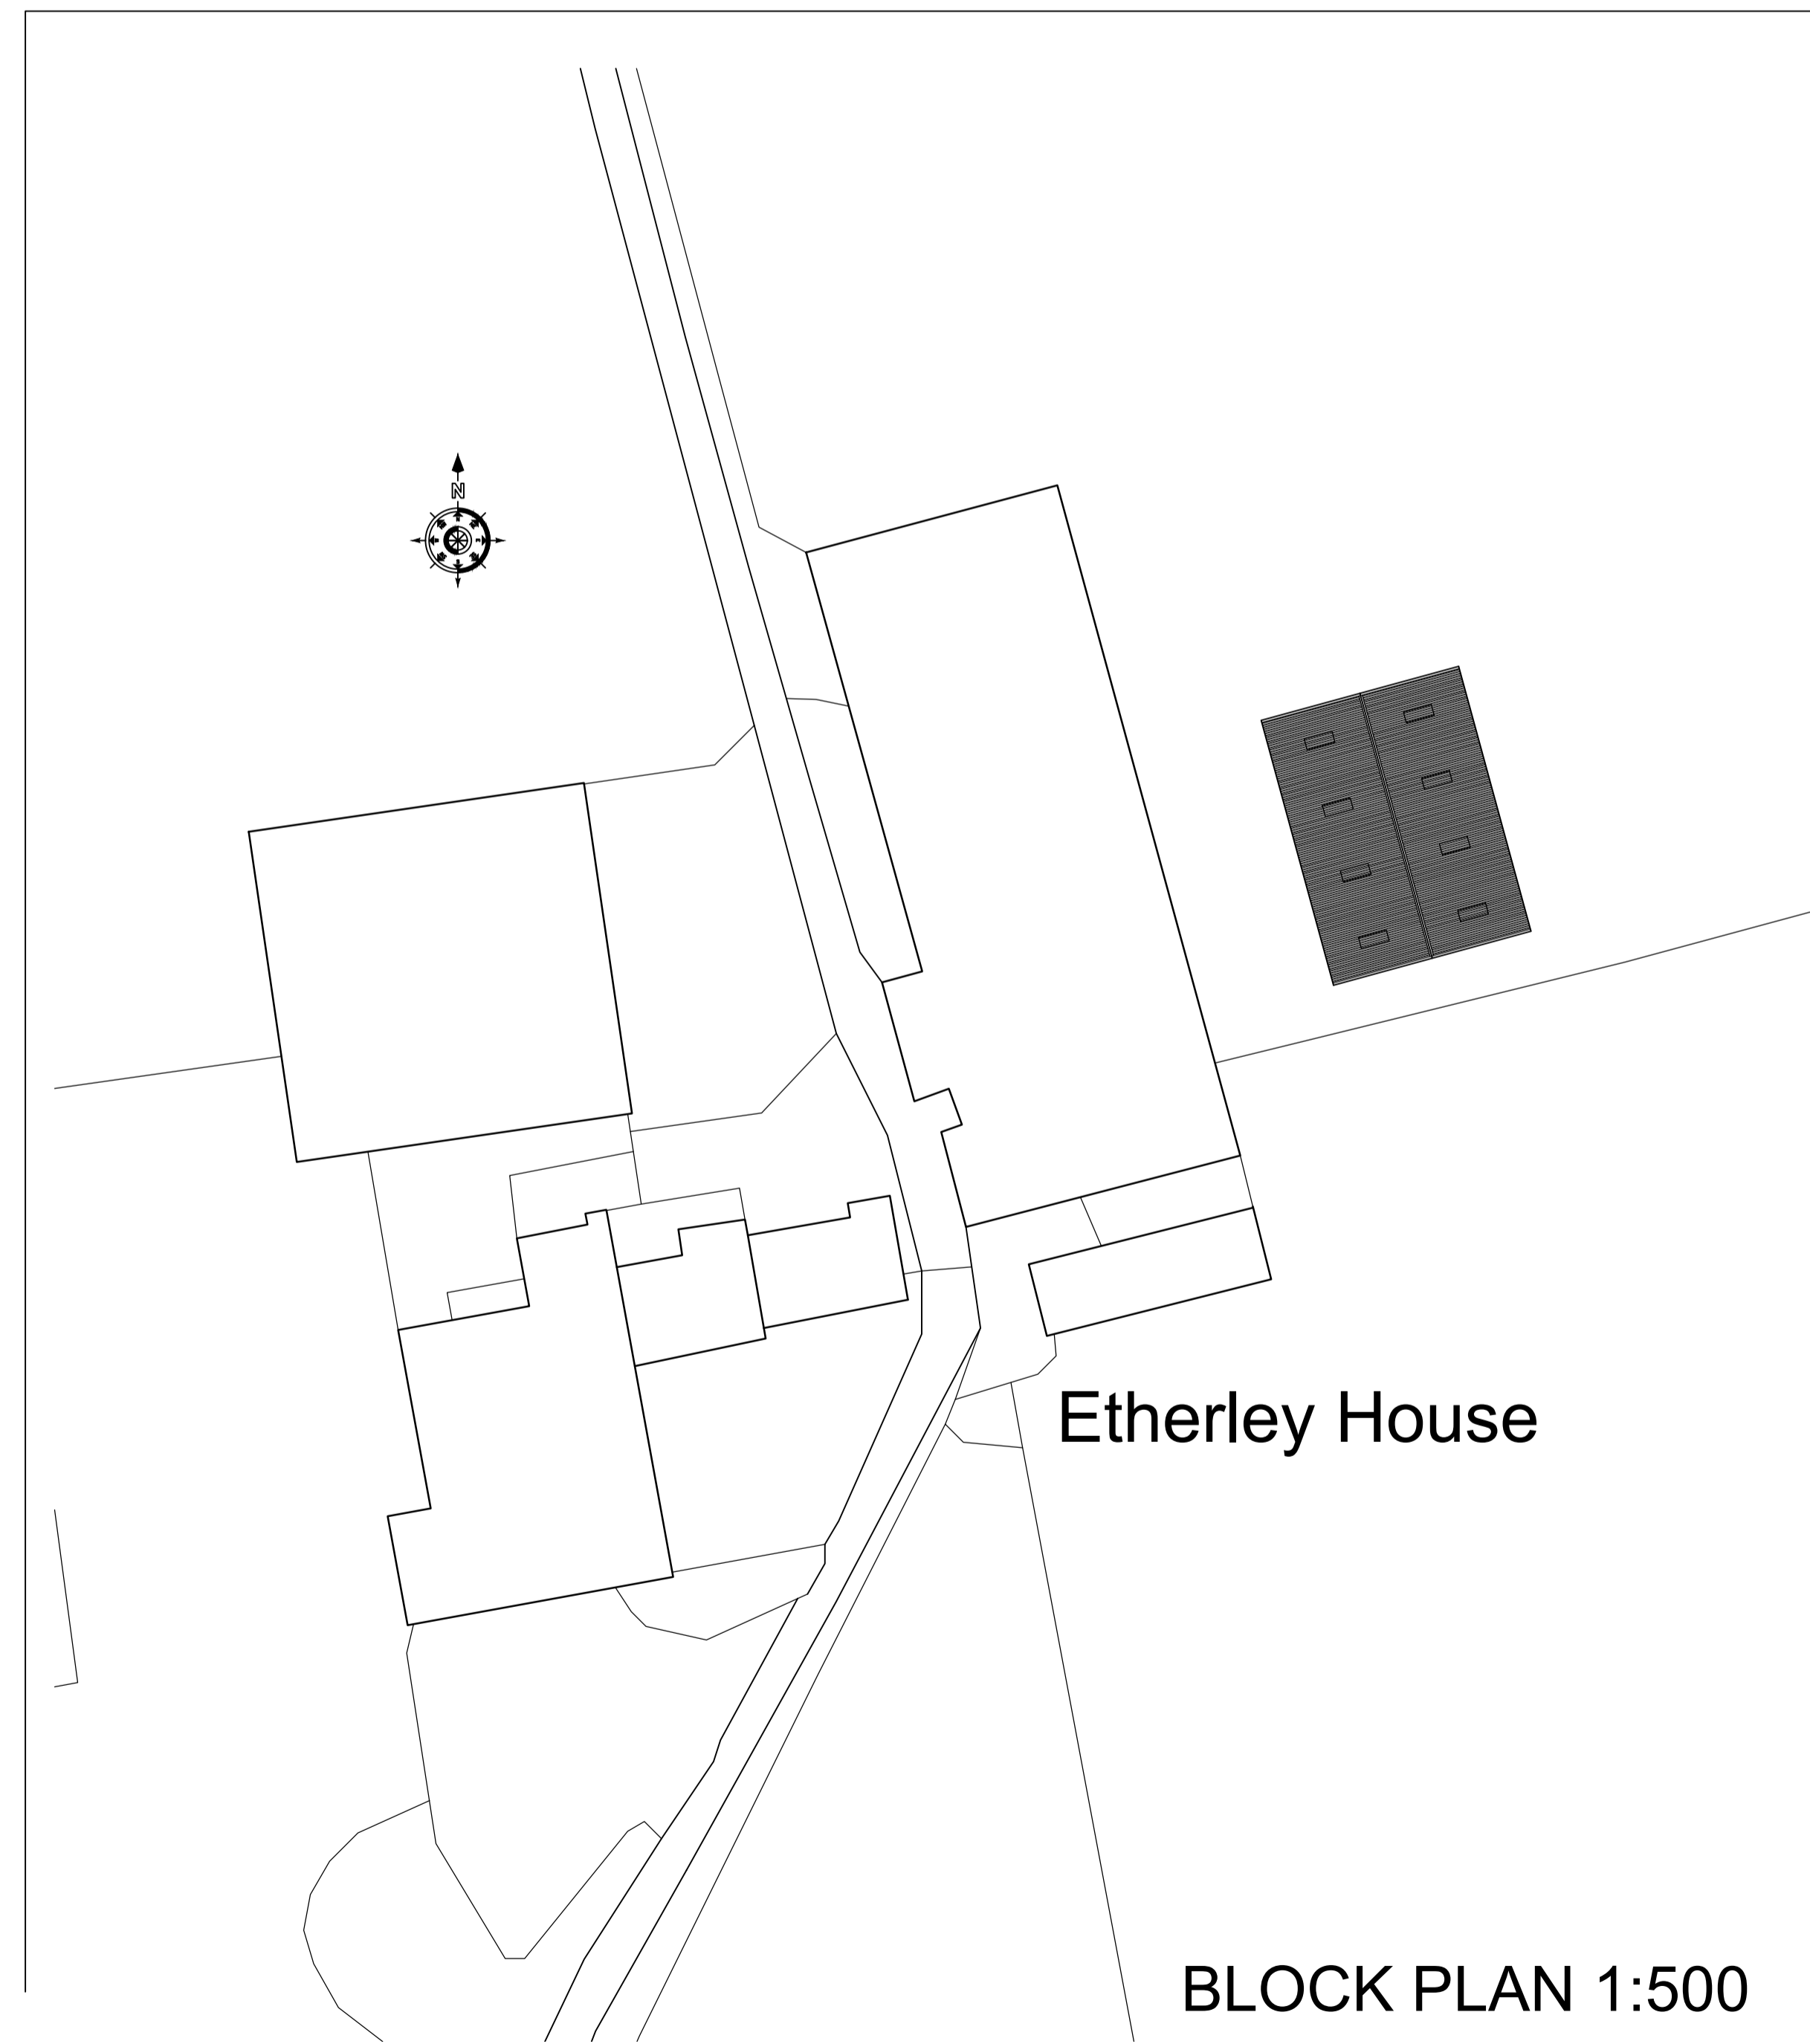
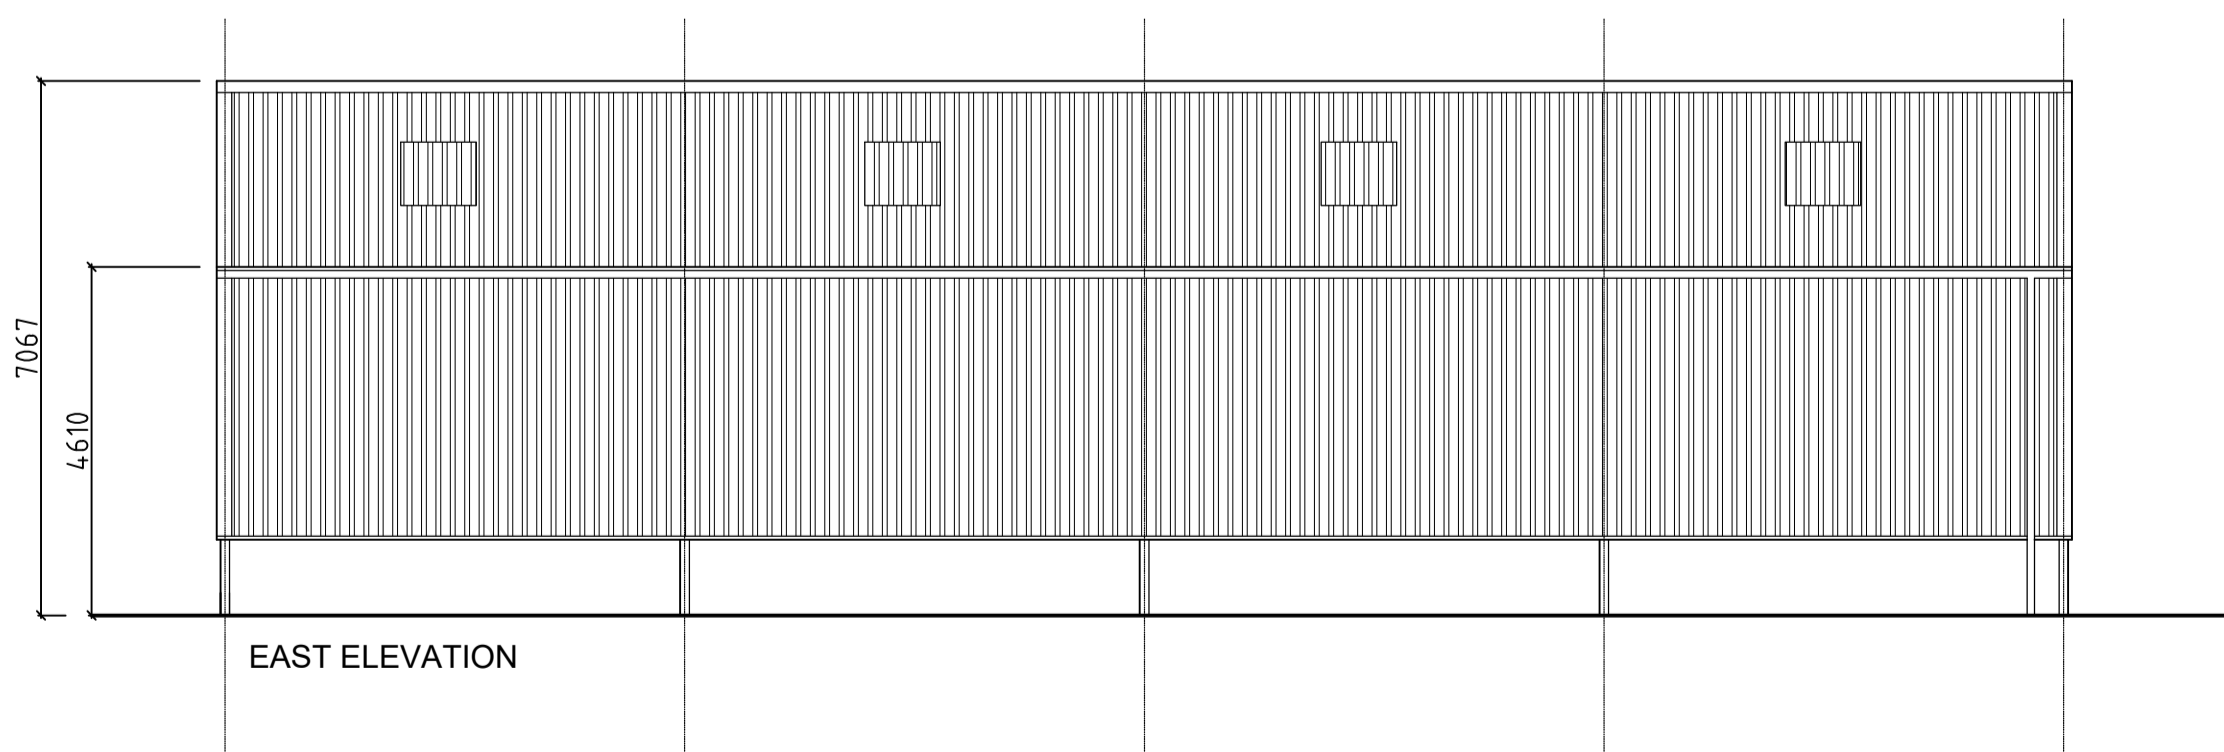
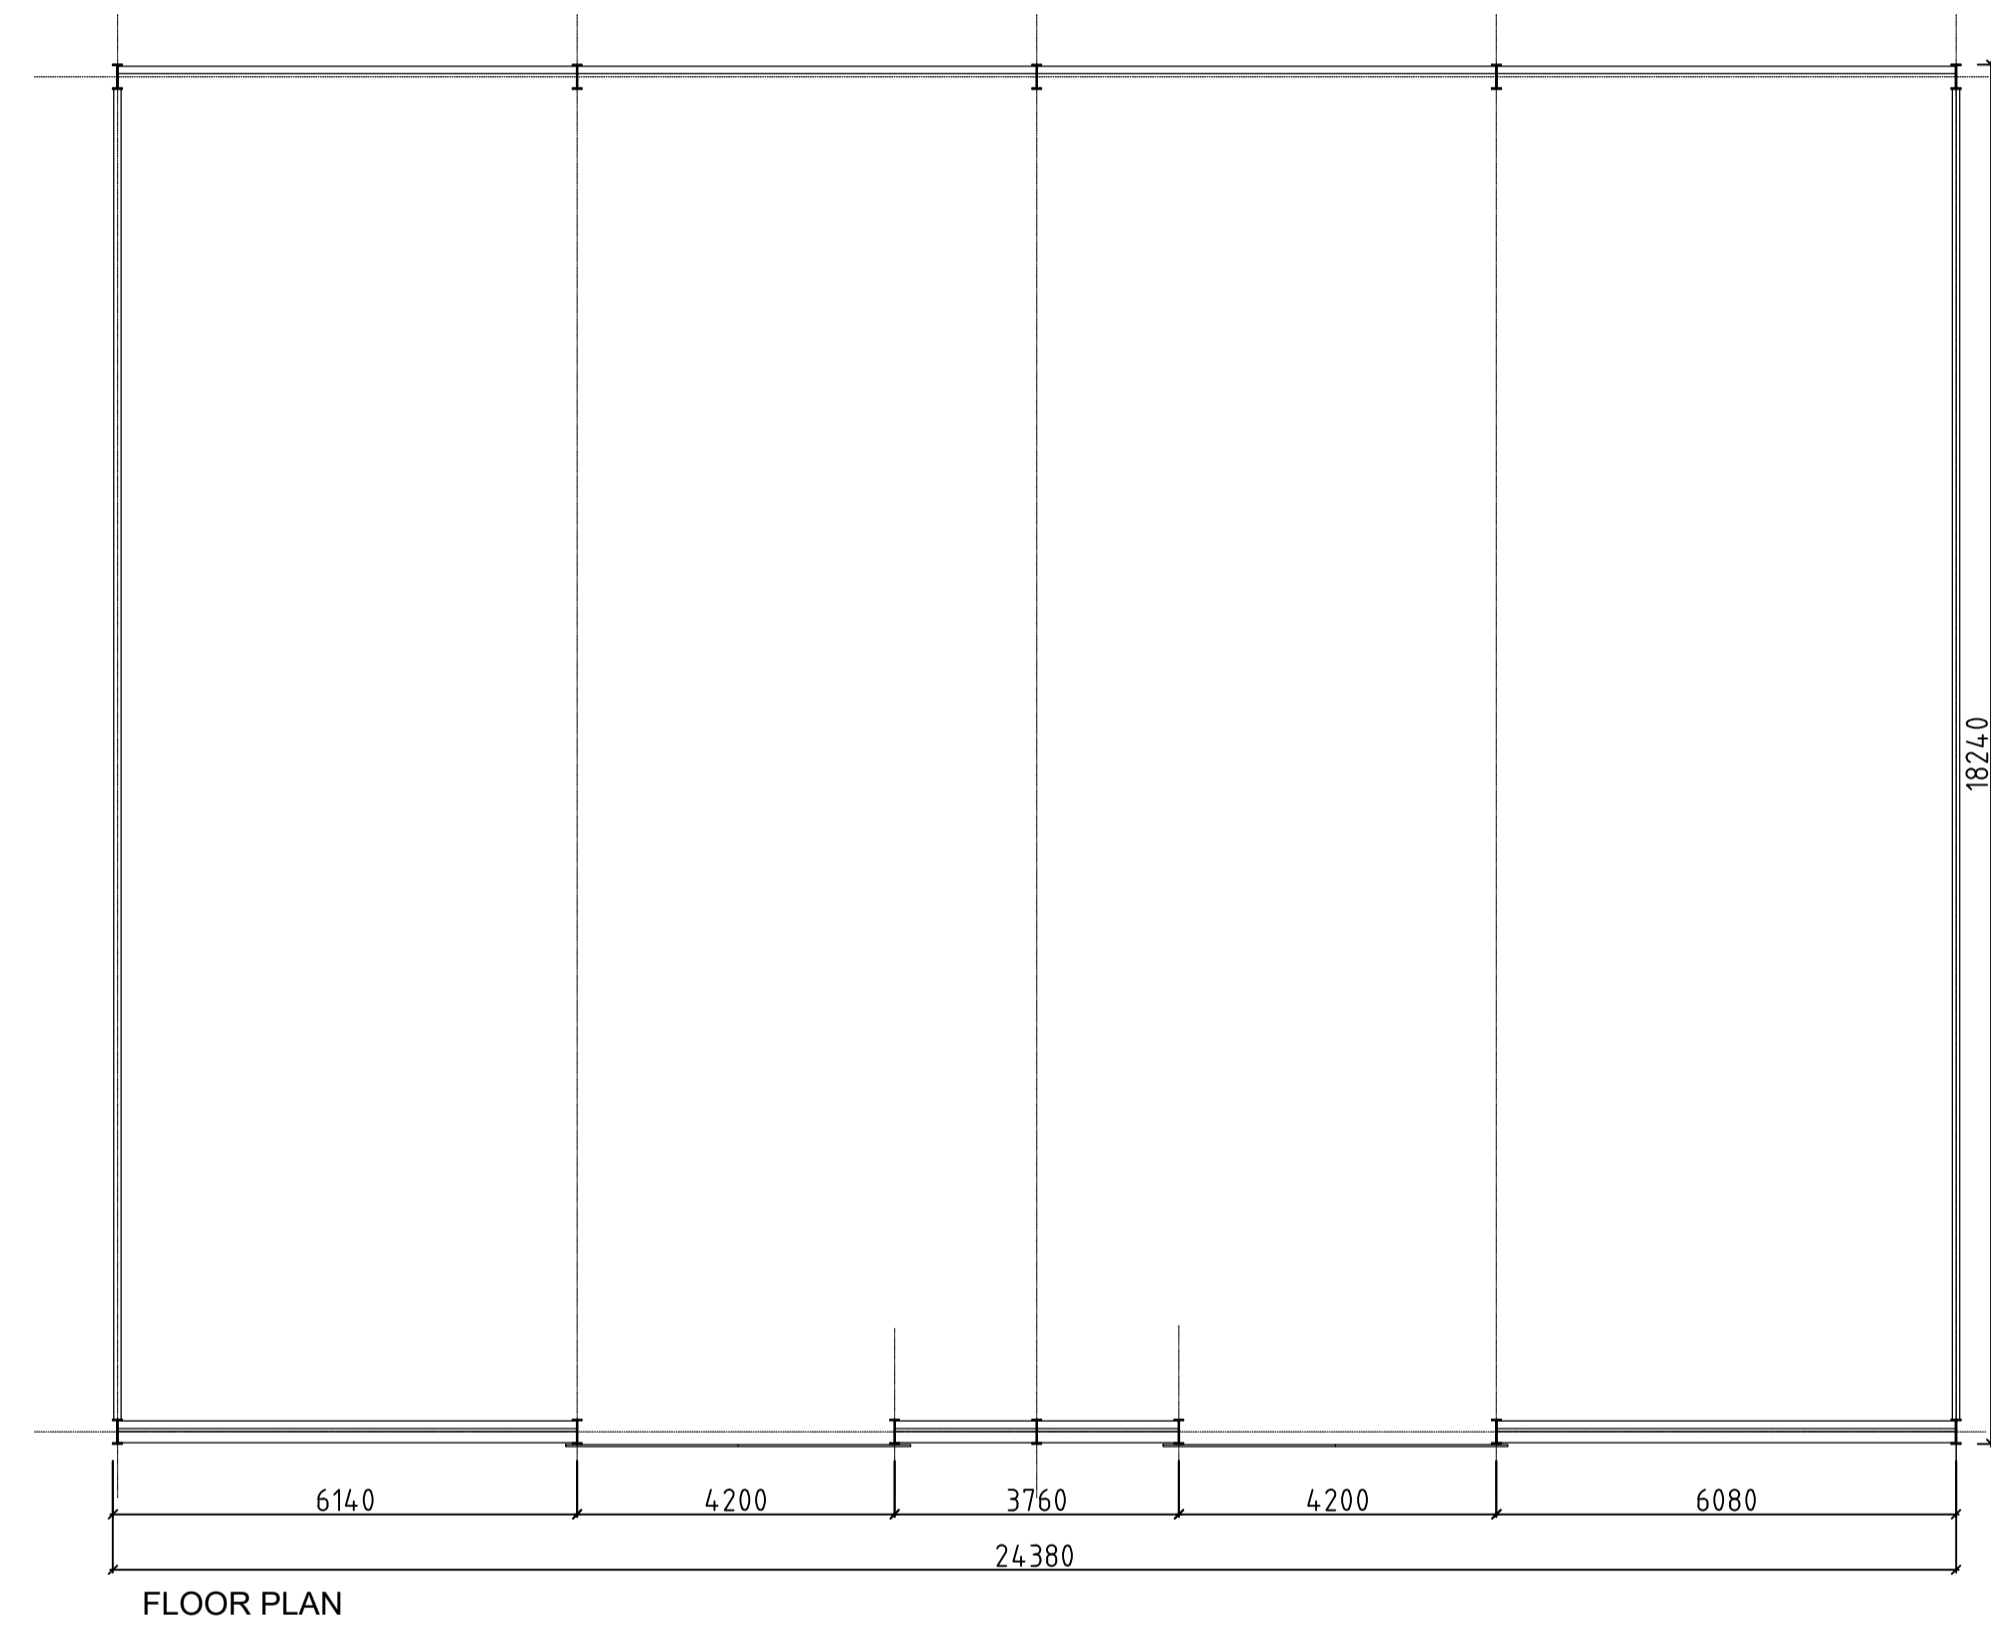
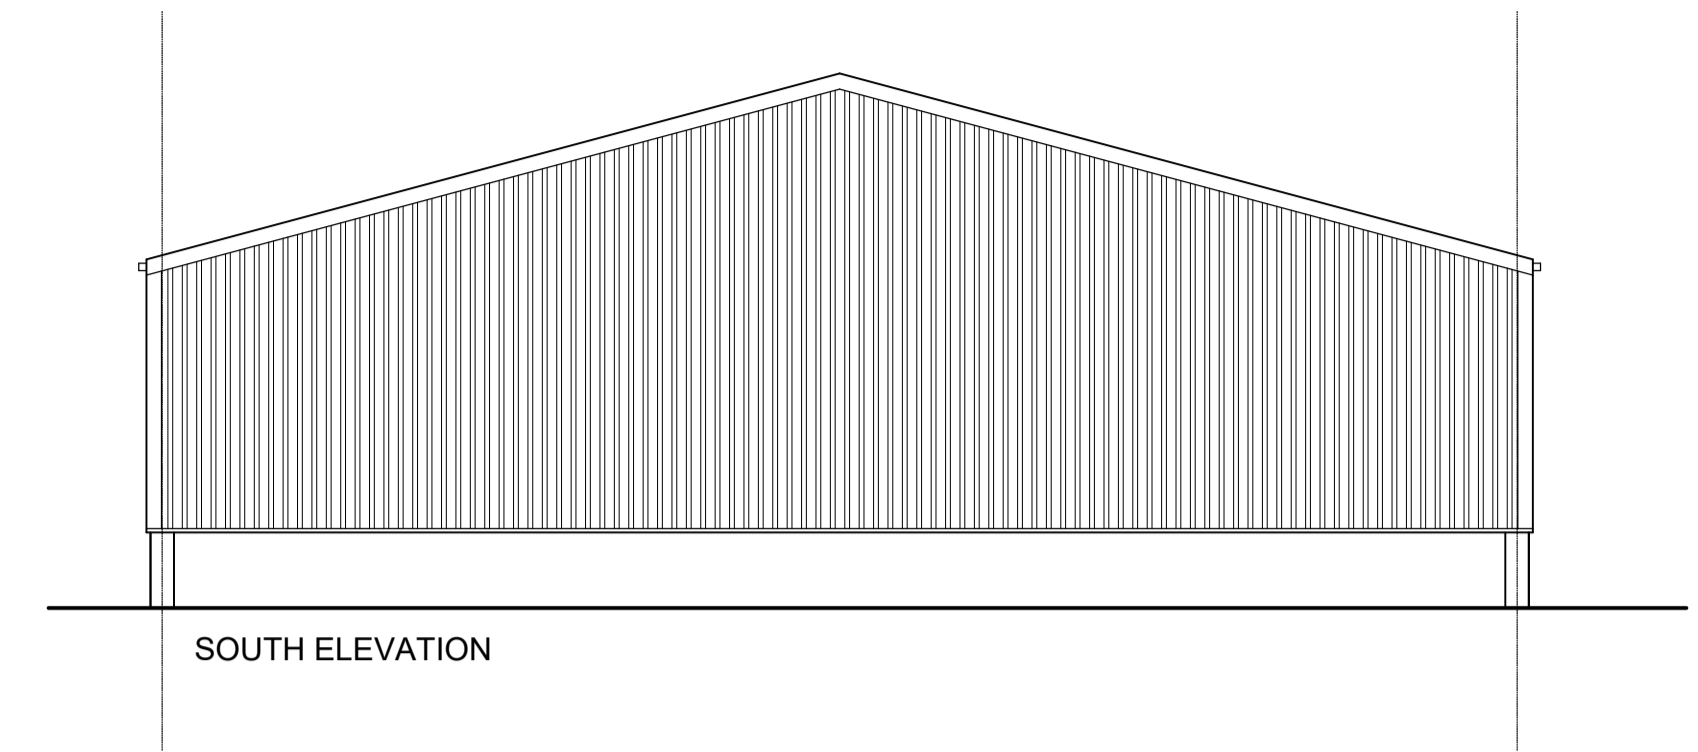
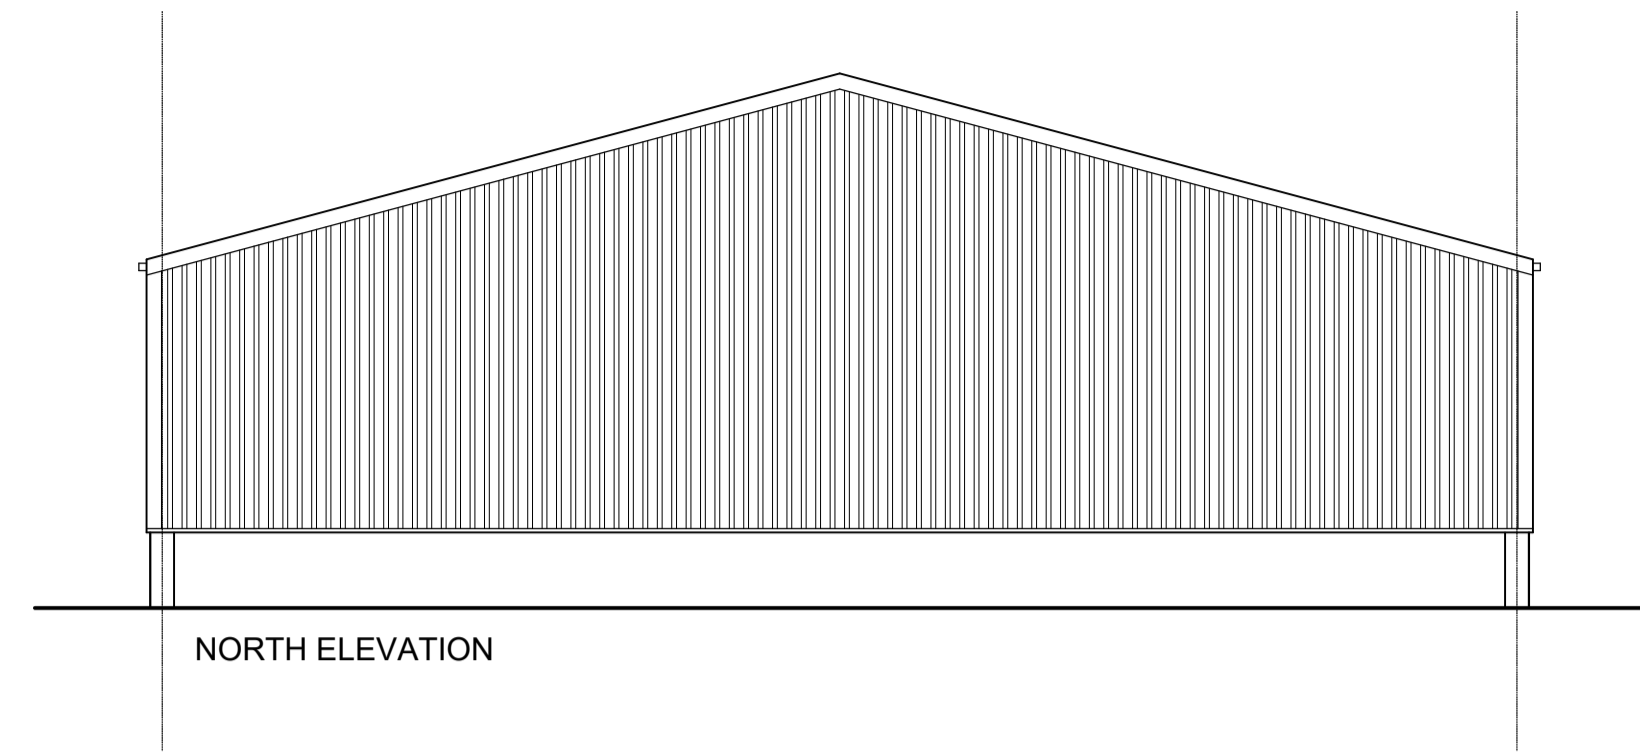


All dimensions to be checked on site.
Do not scale from this drawing, work to figured dimensions only.
Any omissions or discrepancies shall be reported to Colling Morris.

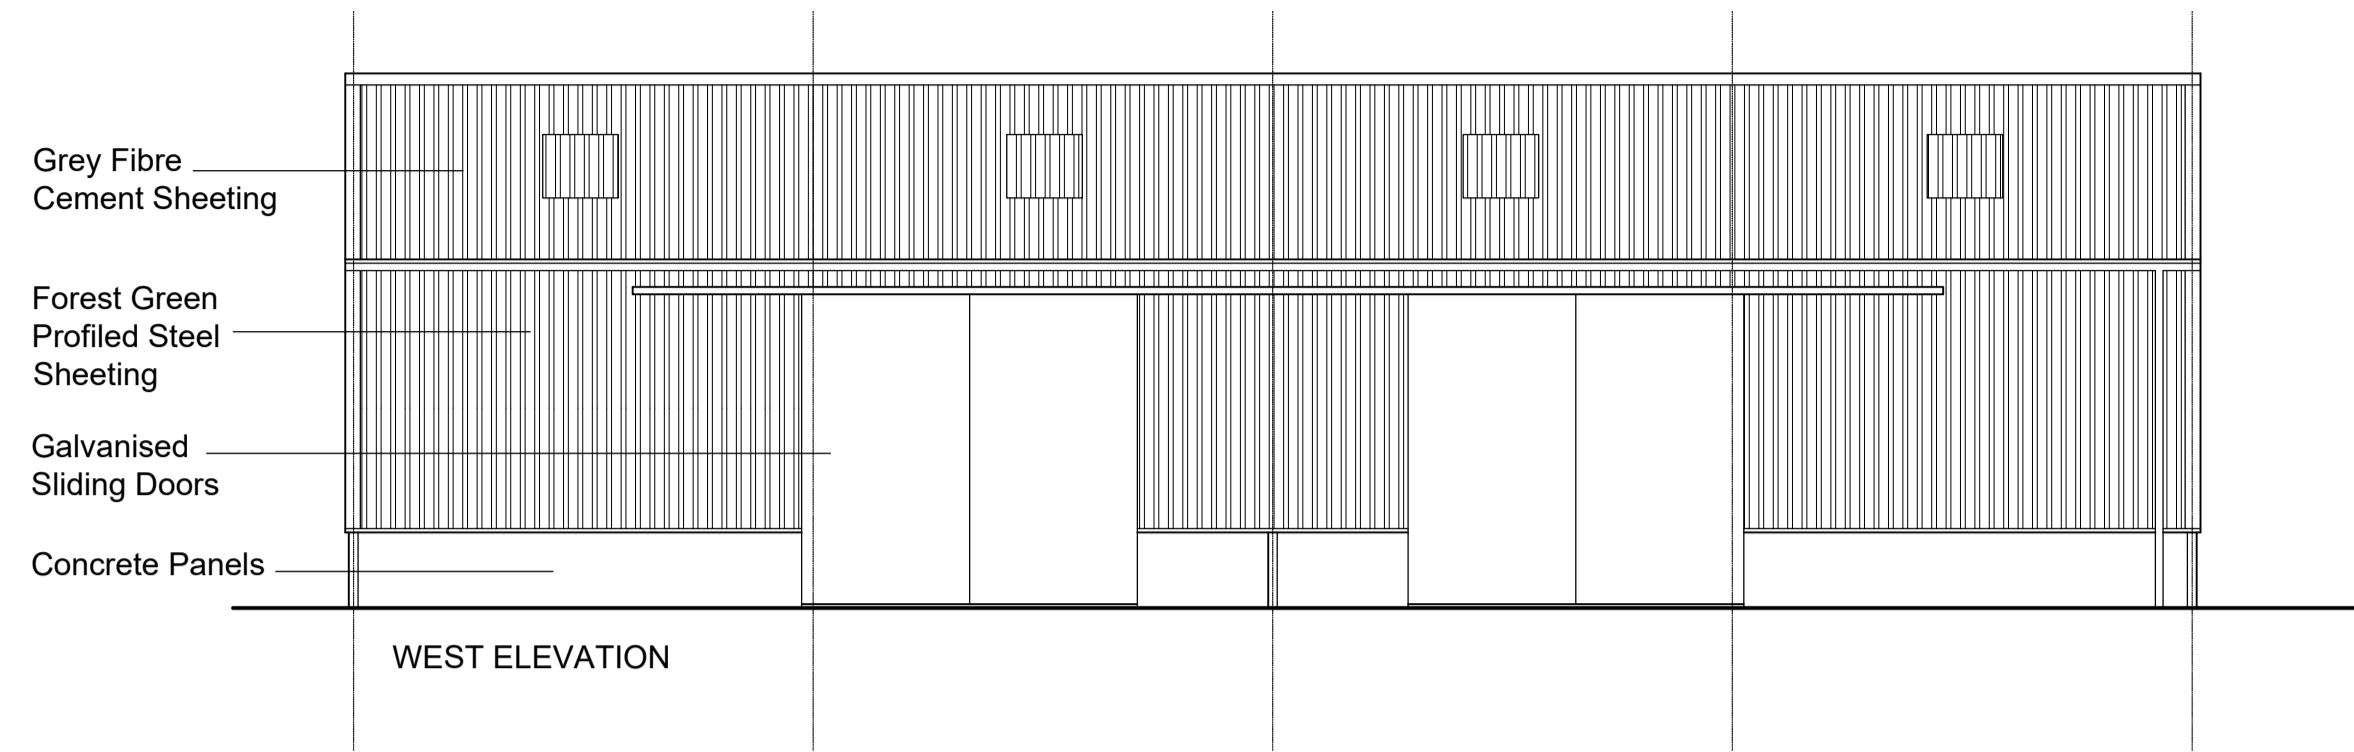

Colling Morris™
Architectural Services

1 Greenbank
Eggleston
Barnard Castle
Co Durham
DL12 0BQ

@: info@collingmorris.co.uk
w: collingmorris.co.uk
t: 01833 650250
m: 07443 479043

Project:
Etherley House Farm
Winston
Darlington
Co. Durham
Client:
Mr J Richardson

Drawing:
Prior Notification Details
New Agricultural Building

Scale: 1:100, 1:500 @ A1	Date: Nov 2023	Drawn: CM
Proj. No.: CM213	Dwg. No.: 02	Rev No: