


NOTES

This Application is in relation to the following properties:

No	104 Hill Street	3/1	Glasgow
----	-----------------	-----	---------

**A-Listed Building**

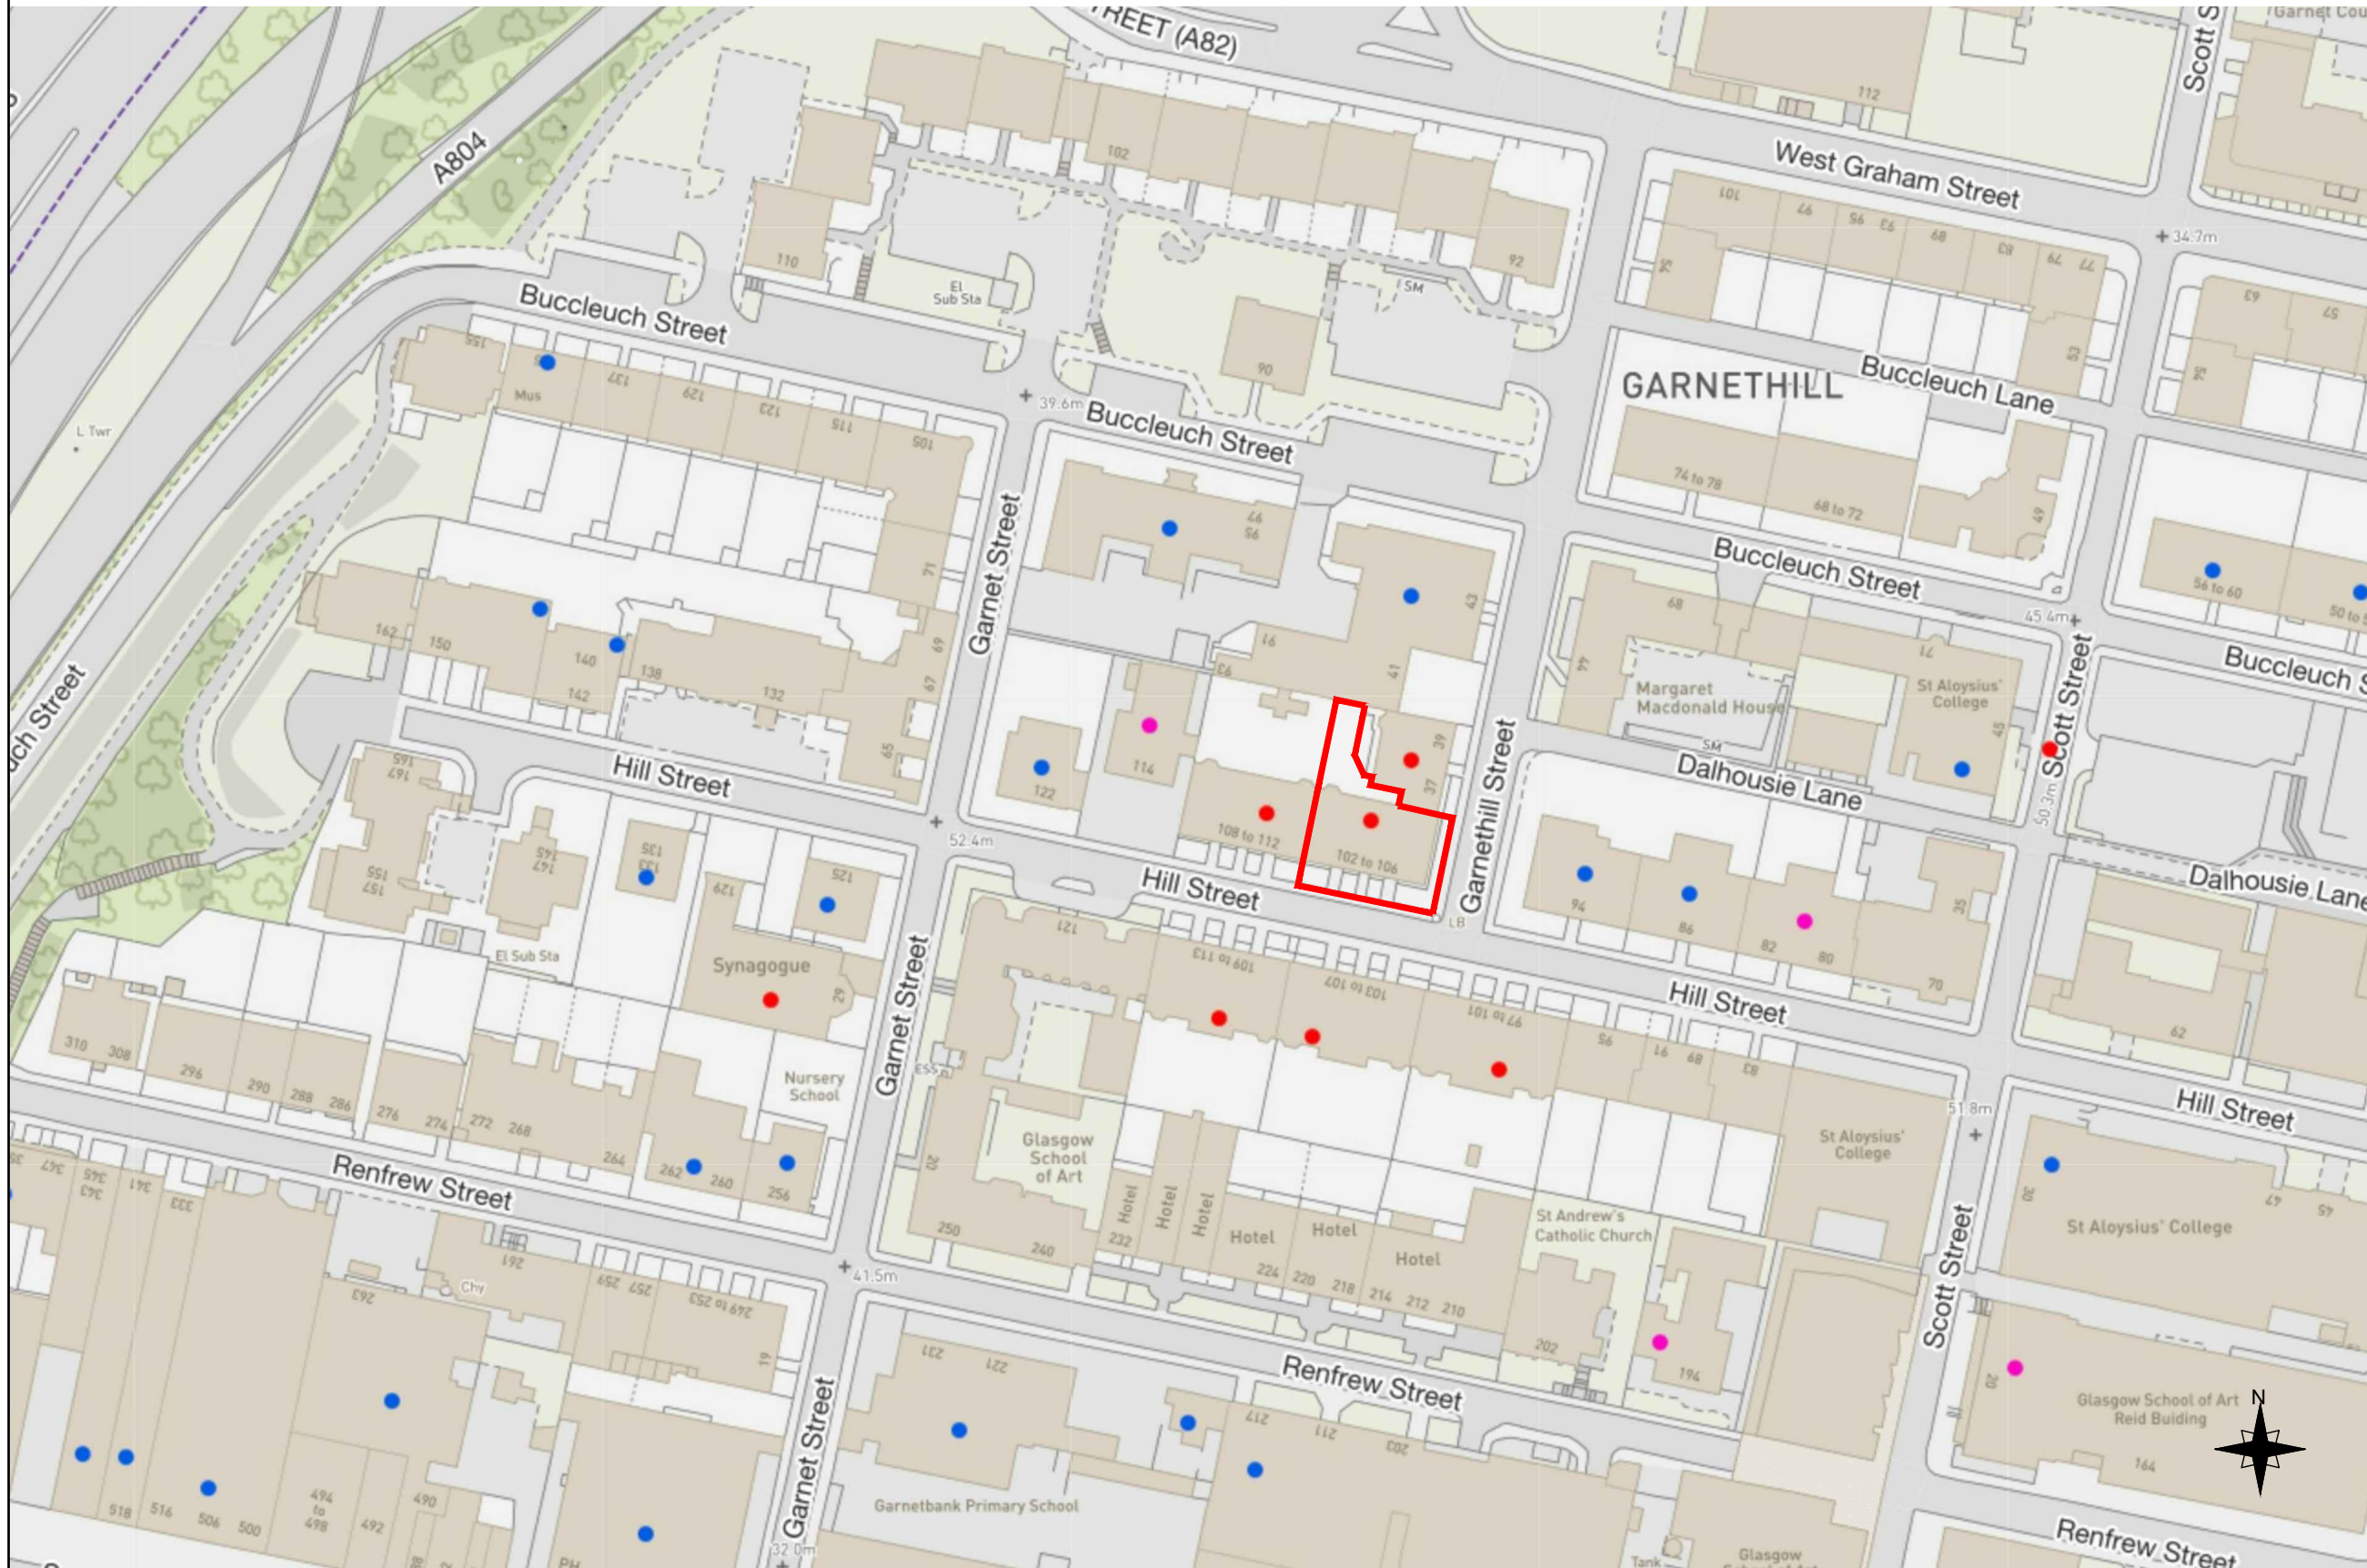

Ref	Revision	Date	By



enquiries@hoosdevelopment.com  
+44(0)7974414983


Contract  
FLAT 3-1, 104 HILL STREET  
GLASGOW

Title  
**LOCATION PLAN**

Scale: 1:1250 @ A3	Drawn: GK	Date: 12/2023
-----------------------	--------------	------------------

Job No. 12/23/RG/HS

Drg. No. L001	Rev -
---------------	-------

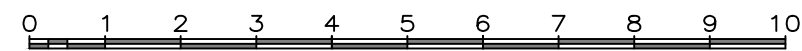

COPYRIGHT RESERVED