




Typical Secure Palisade Fence Detail
1:20

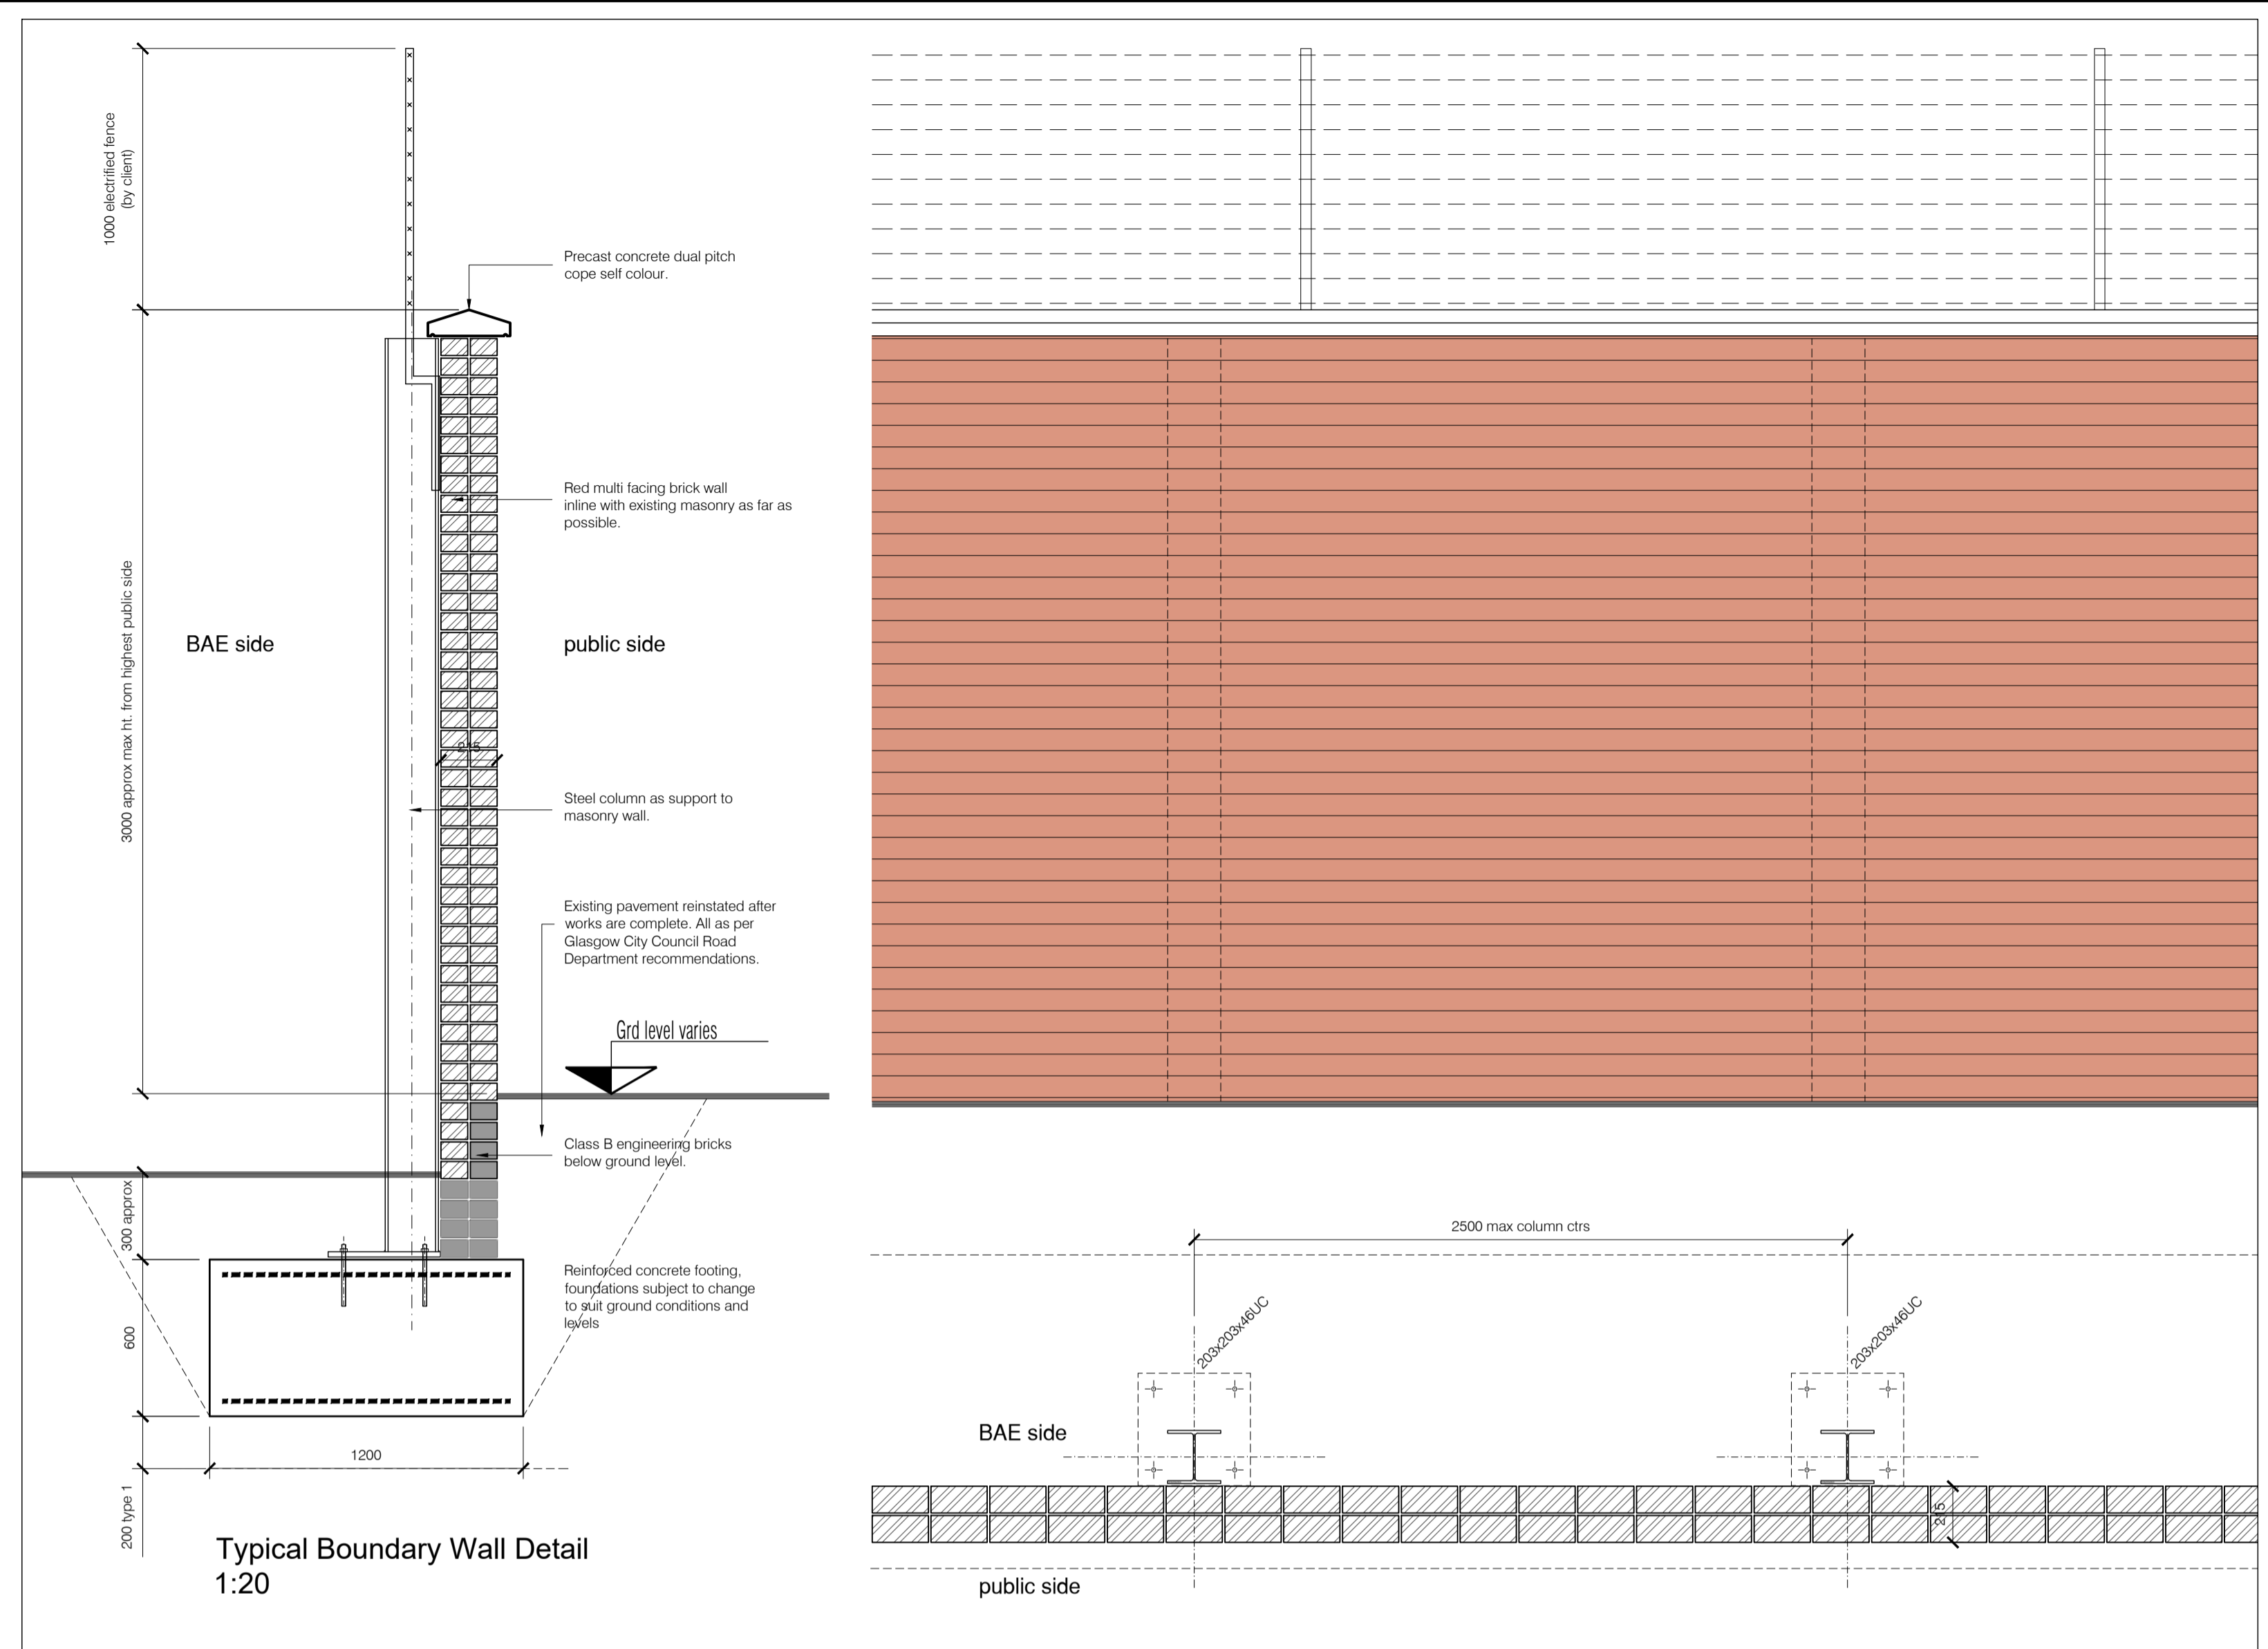


Typical Boundary Wall Detail
1:20

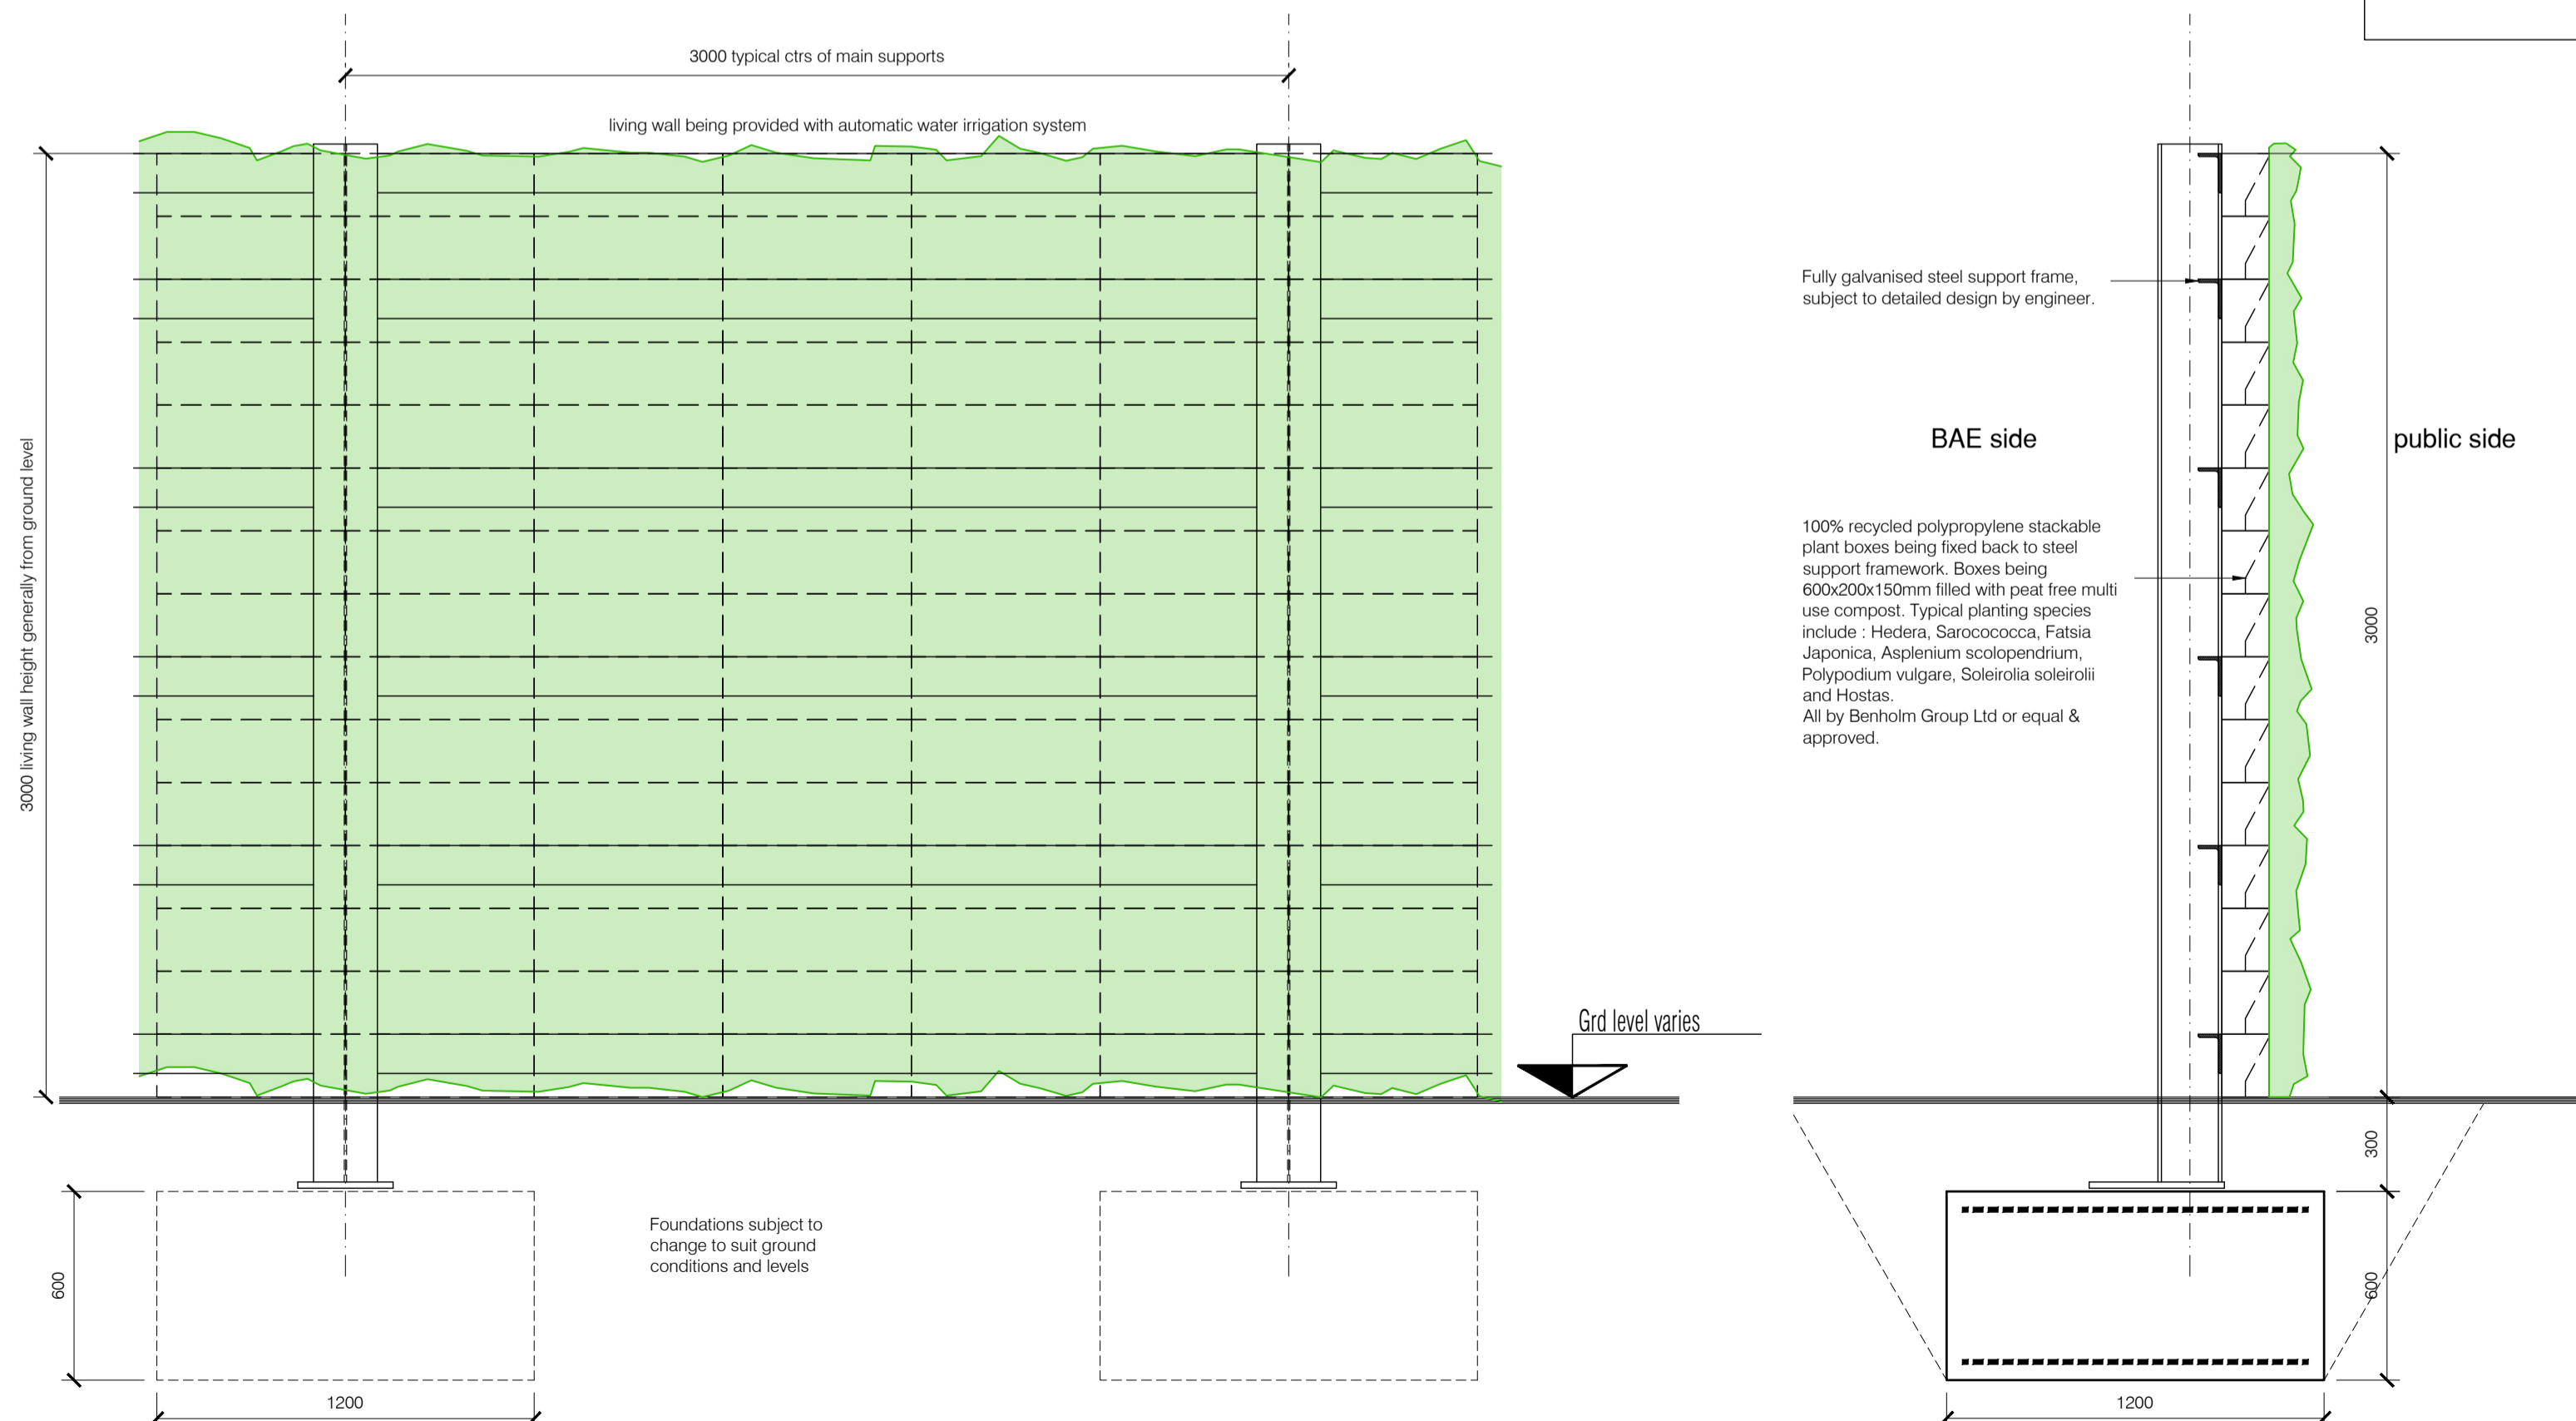

Typical Living Wall Detail
1:20

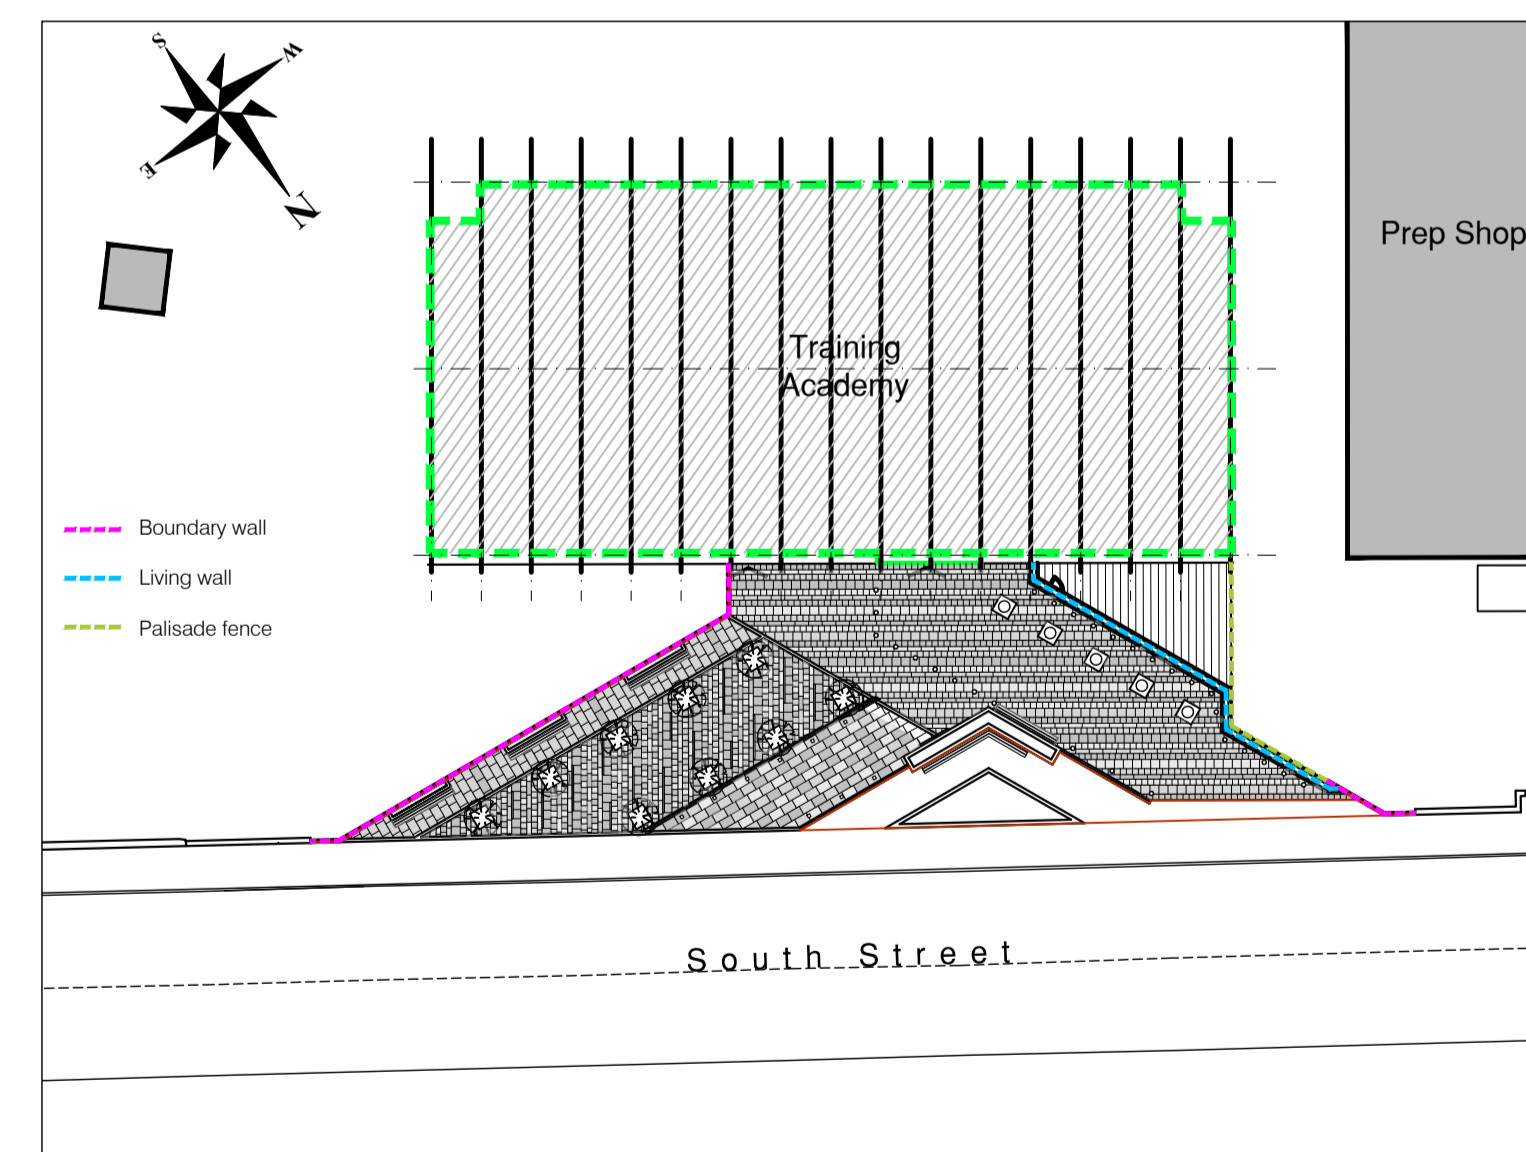

Treatment Key Plan
1:500

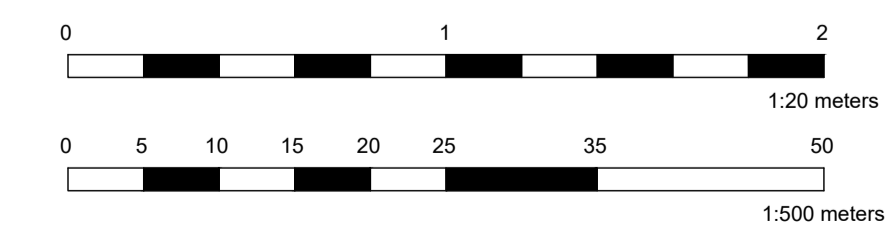

/	13.11.23	First Issue - For PLANNING	SM	CF
REV	DATE	REVISION DESCRIPTION	DRN	VER

THIS DRAWING IS COPYRIGHT - DO NOT SCALE FROM THIS DRAWING.

Arch Henderson 1919

Civil Engineers
Structural Engineers
Principal Designers
Architects
Geotechnical services
Environmental services

142 St. Vincent Street, Glasgow G2 5LA
Tel: 0141 227 3060 - Fax: 0141 248 9542
www.arch-henderson.co.uk - email: glasgow@arch-henderson.co.uk

Offices in: Aberdeen, Dundee, Falkland Islands, Glasgow, Inverness, Lewick, Southampton, Storrness and Thurso

PROJECT:
BAE SYSTEMS SURFACE SHIPS LTD
TRADE HALL & ASSOCIATED WORKS

TITLE:
MASTERPLAN
BOUNDARY TREATMENT DETAILS

DRAWN: SM	DATE: NOV 23	VERIFIED: --	APPROVED: CF
SCALE: (A1) AS SHOWN		DRAWING STATUS: PLANNING	

DRAWING No: 225088 - 1016 REV: /