


Notes:
 Do not scale off of this drawing, except for planning purposes.
 All dimensions to be confirmed on site.
 This drawing is to be read in conjunction with other drawings in this series and all relevant consultants drawings and documentation where applicable.
 This drawing has been produced for the specific client and project identified below and is not intended for use by any other person or for any other purpose other than indicated on this drawing.
 Please report any discrepancy on this drawing to SHW for clarification.



Ordnance Survey, (c) Crown Copyright 2023. All rights reserved. Licence number 100022432

Proposed Site Location Plan Scale 1:1250 @ A3

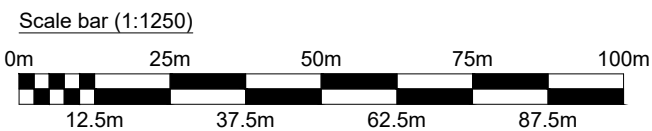

Site Address: 57B, Elvetham Road,
 Fleet
 Hampshire
 GU51 4QP

Drawing Title: Proposed Site Location Plan

Status: Planning - PL

Rev. -

Scale: 1:1250 @ A3

Project No.
171919

Dwg No. PL - 100

Project Name: Remodeling At 57B, Elvetham Road

Client: Mr & Mrs Coffey

Date: 14.11.2023

Drawn By: JH

Chk. RW