
SECTION 1-1 SIDE ELEVATION

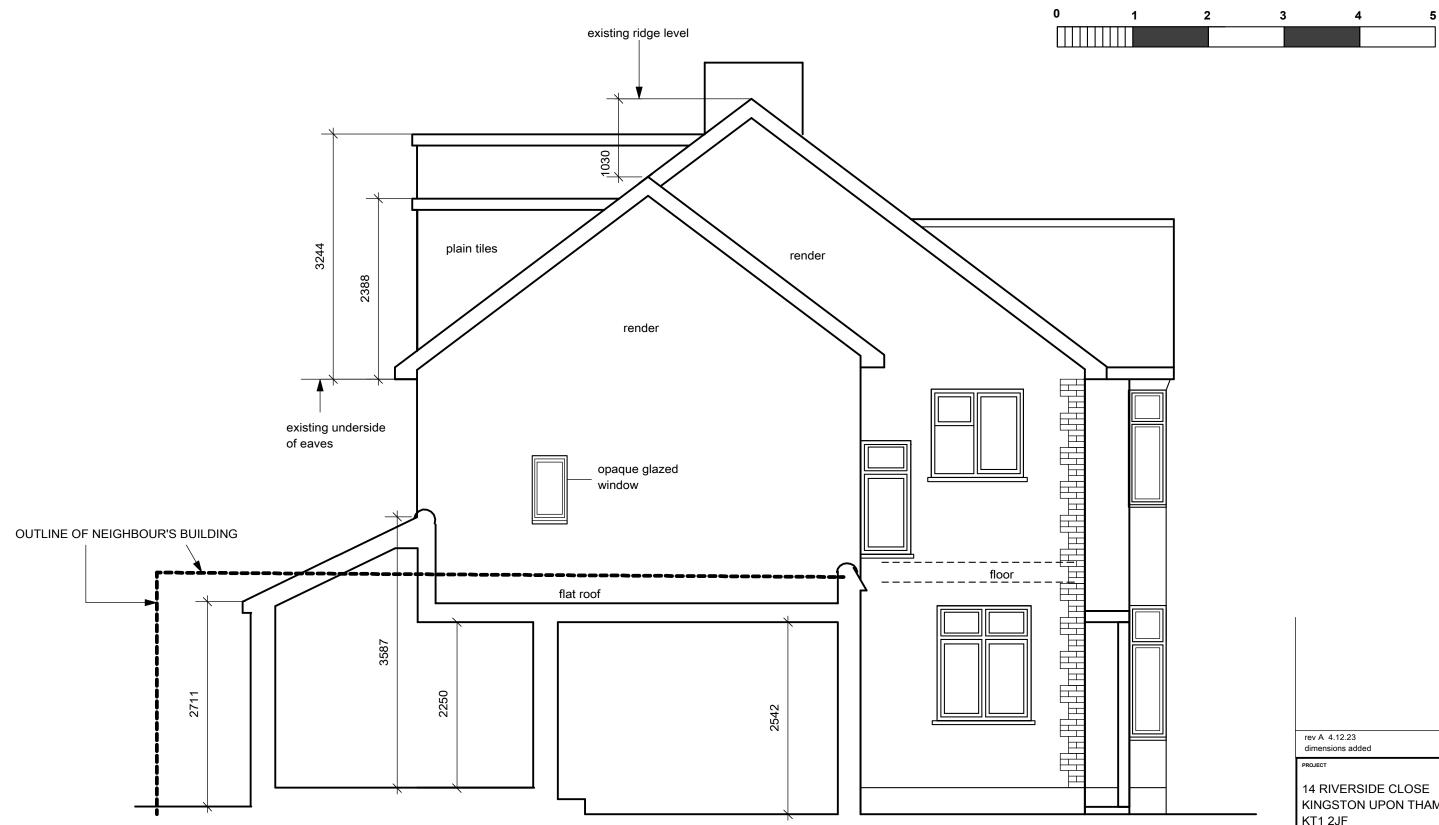

metres

