
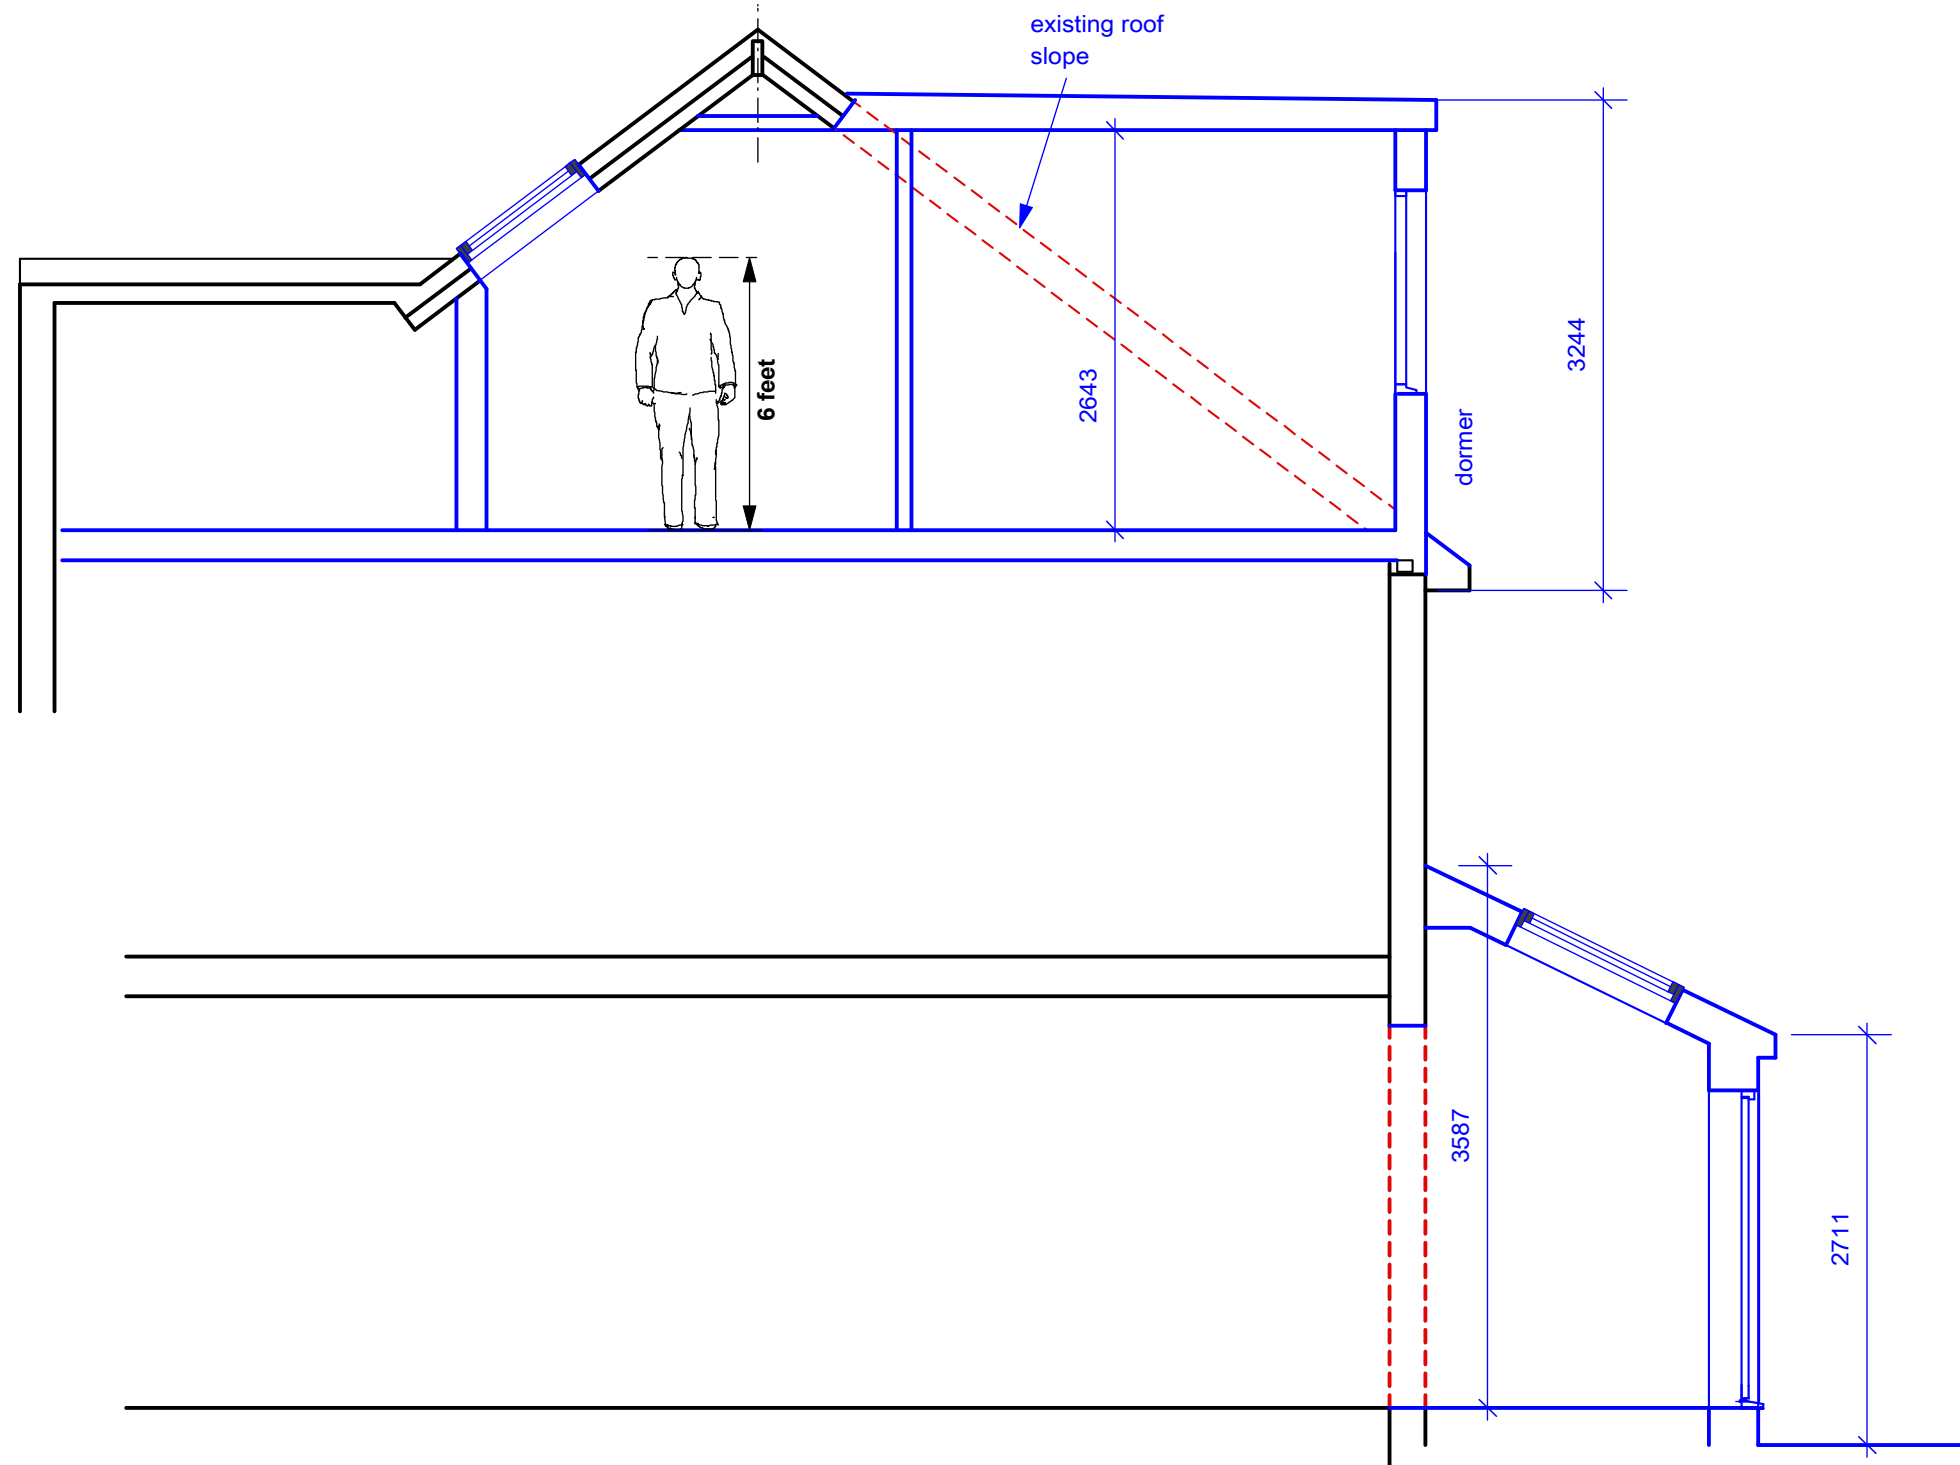


metres

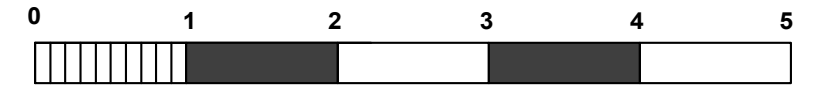

rev A 4.12.23  
dimensions added

PROJECT  
14 RIVERSIDE CLOSE  
KINGSTON UPON THAMES  
KT1 2JF

TITLE  
SECTION 2-2  
PROPOSED

SCALES	PAPER SIZE	DATE
1:50	A3	11.23

DRAWING NO.	REV
1800/58	A

DO NOT SCALE FROM THIS DRAWING  
ALL DIMENSIONS IN MILLIMETRES UNLESS NOTED  
OTHERWISE