



① Ground Floor  
1 : 50




② Roof  
1 : 50

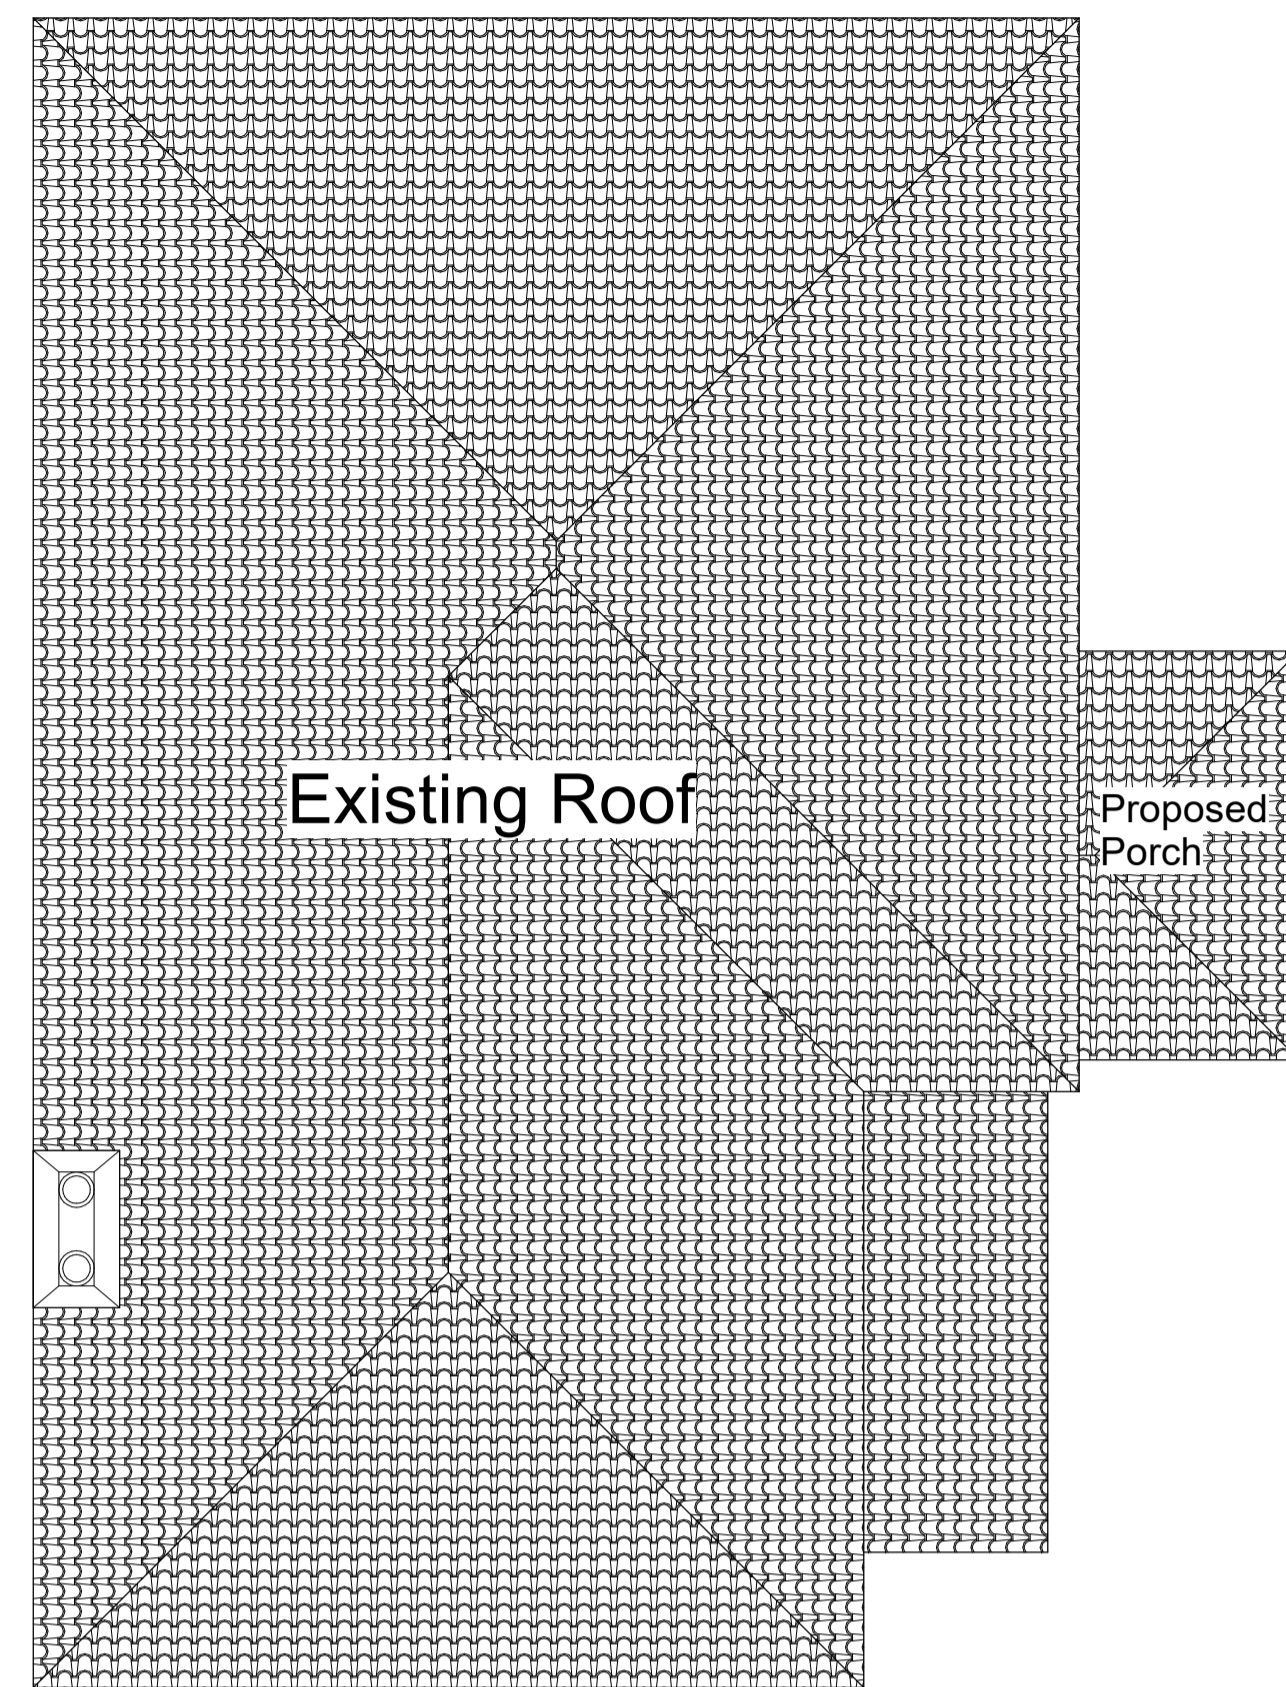

⑦ Front

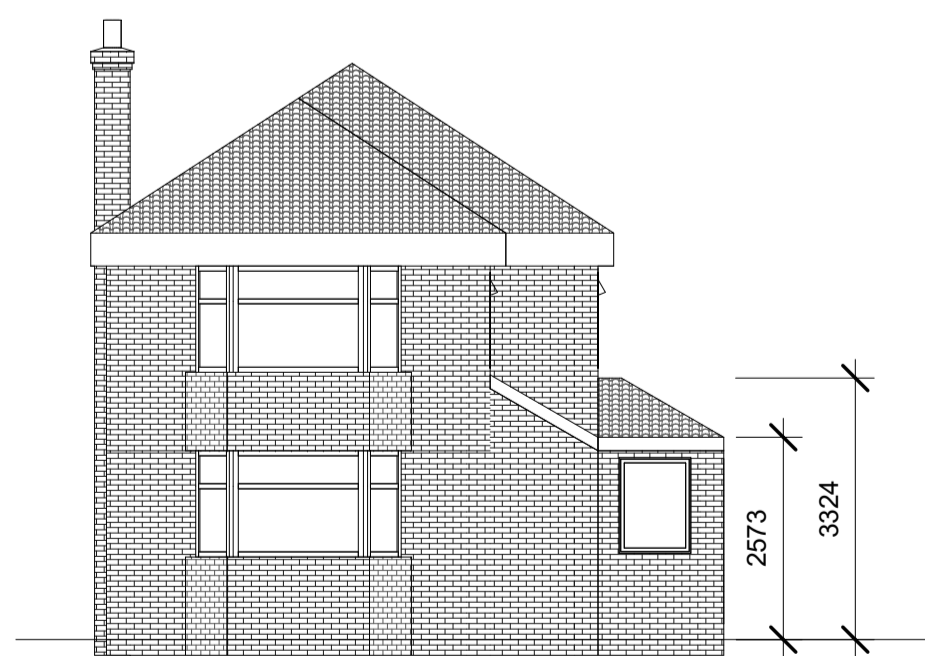

③ Front  
1 : 100

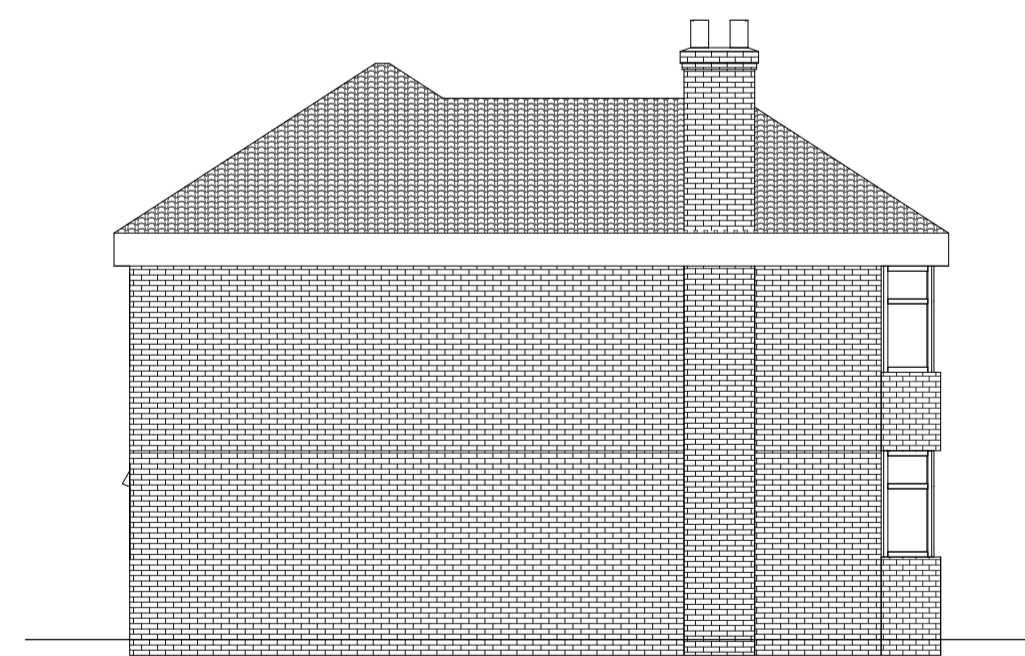


④ Left  
1 : 100



⑤ Rear  
1 : 100



⑥ Right  
1 : 100

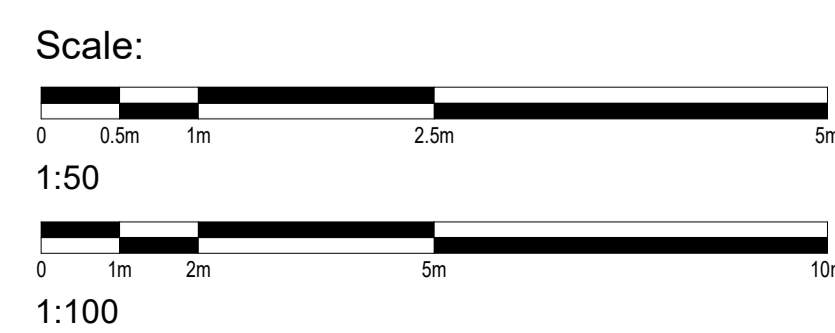

SCALE: 1:100 / 1:50	DRW: AAK	REVIEW 1:
DATE: 27-11-23	CHK: ZR	REVIEW 2:
DRAWING STATUS: Preliminary Issue	DRAWING NO.: DT78-02	
DRAWING TITLE: Proposed Plans and Elevations		
JOB TITLE: 25 Aspley Park Drive, NG8 3EA		