




① Ground Floor
1 : 50

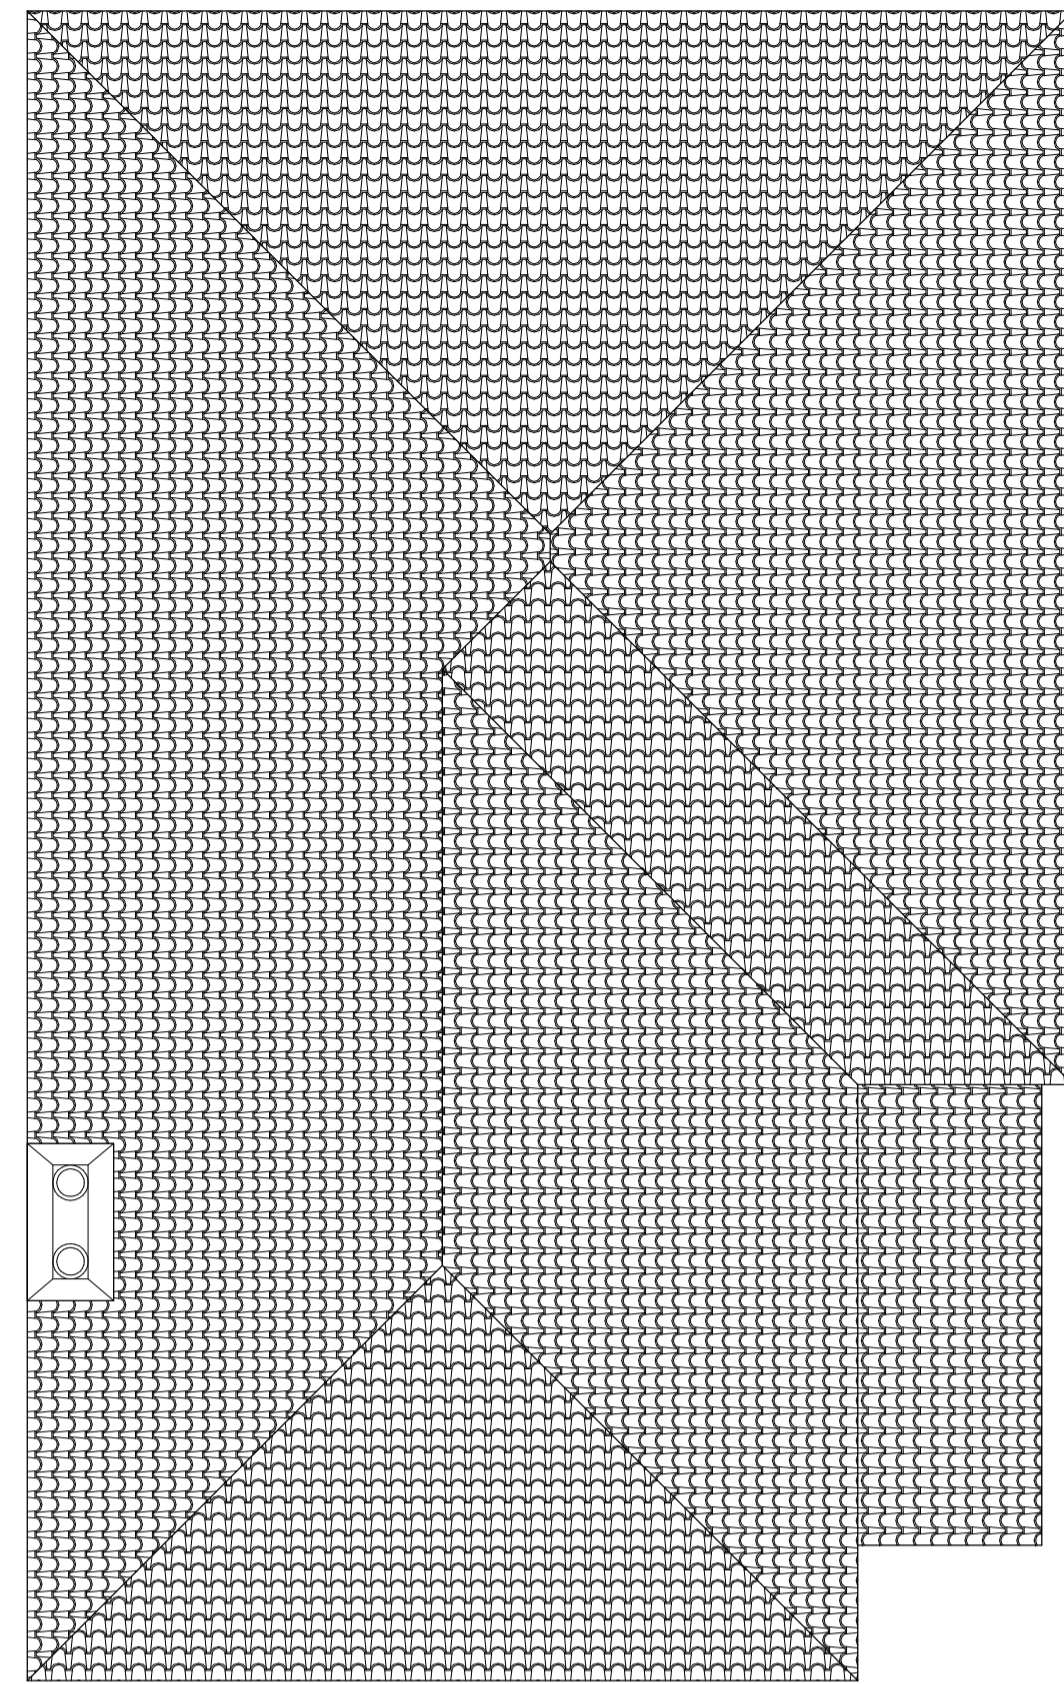


② Roof
1 : 50

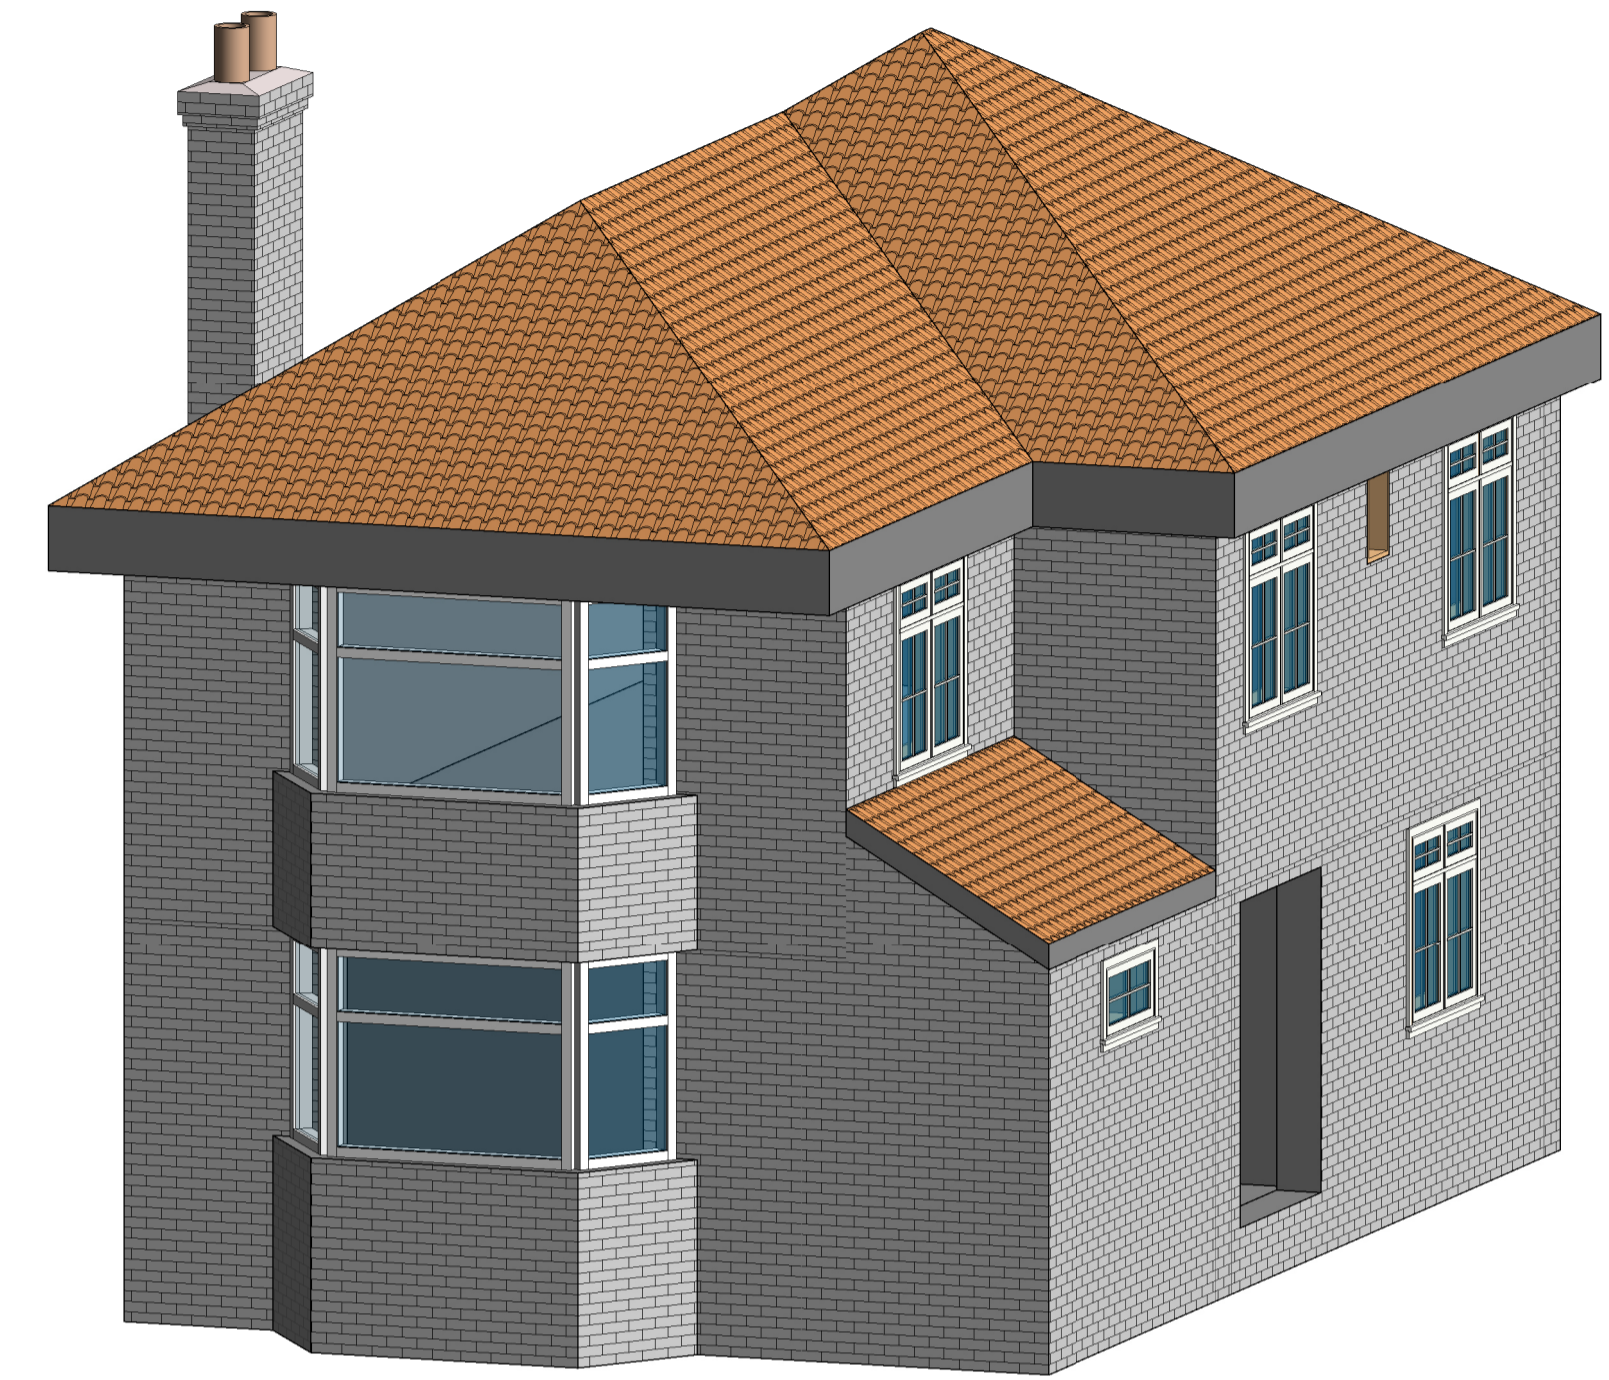


⑦ Front

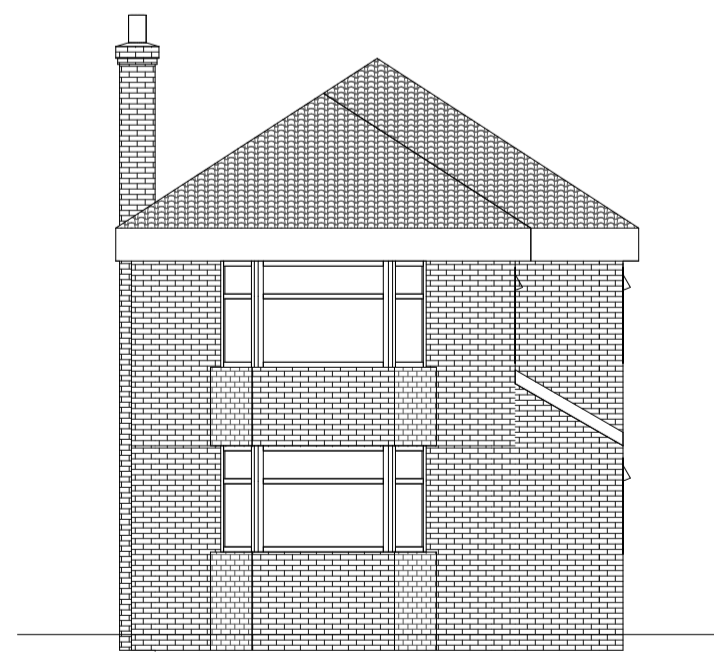

③ Front
1 : 100

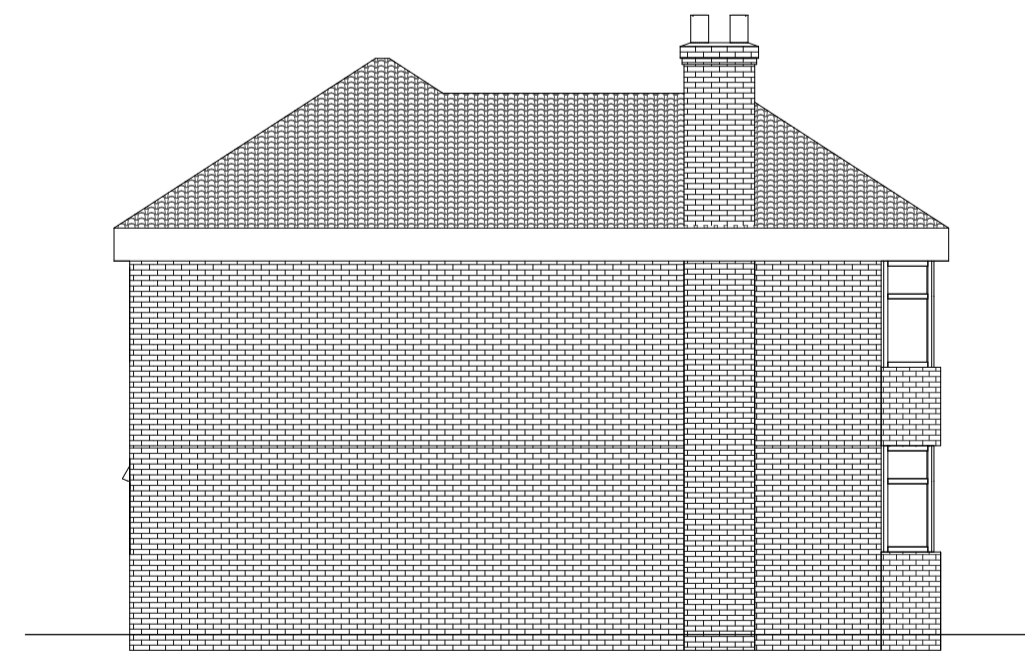

④ Left
1 : 100

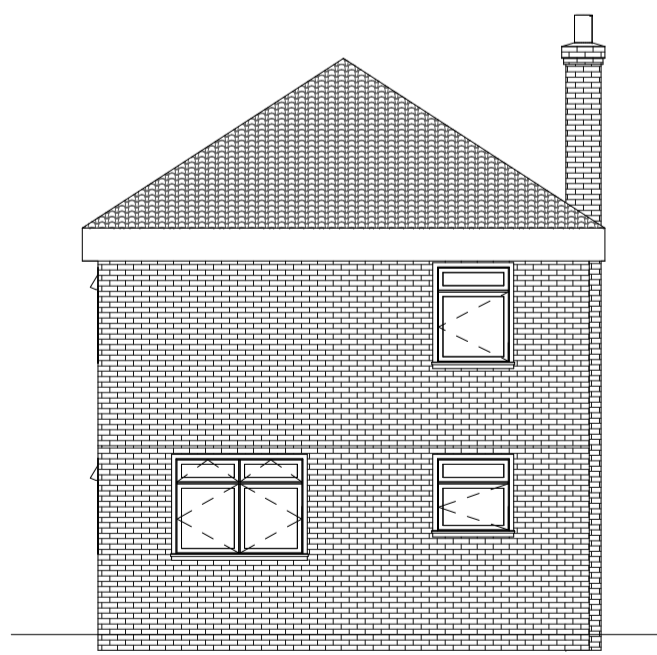


⑤ Rear
1 : 100




⑥ Right
1 : 100

Scale:

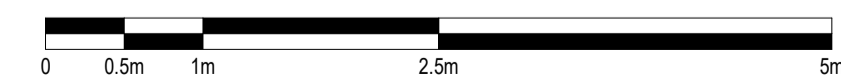

1:50

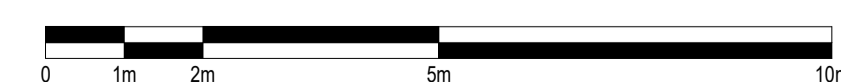

1:100

SCALE: 1:100 / 1:50	DRW: AAK	REVIEW 1:
DATE: 27-11-23	CHK: ZR	REVIEW 2:
DRAWING STATUS: Preliminary Issue	DRAWING NO.: DT78-01	
DRAWING TITLE: Existing Plans and Elevations		
JOB TITLE: 25 Aspley Park Drive. NG8 3EA		