


LOCATION PLAN

2, The Barn Garstang Road, St Michaels

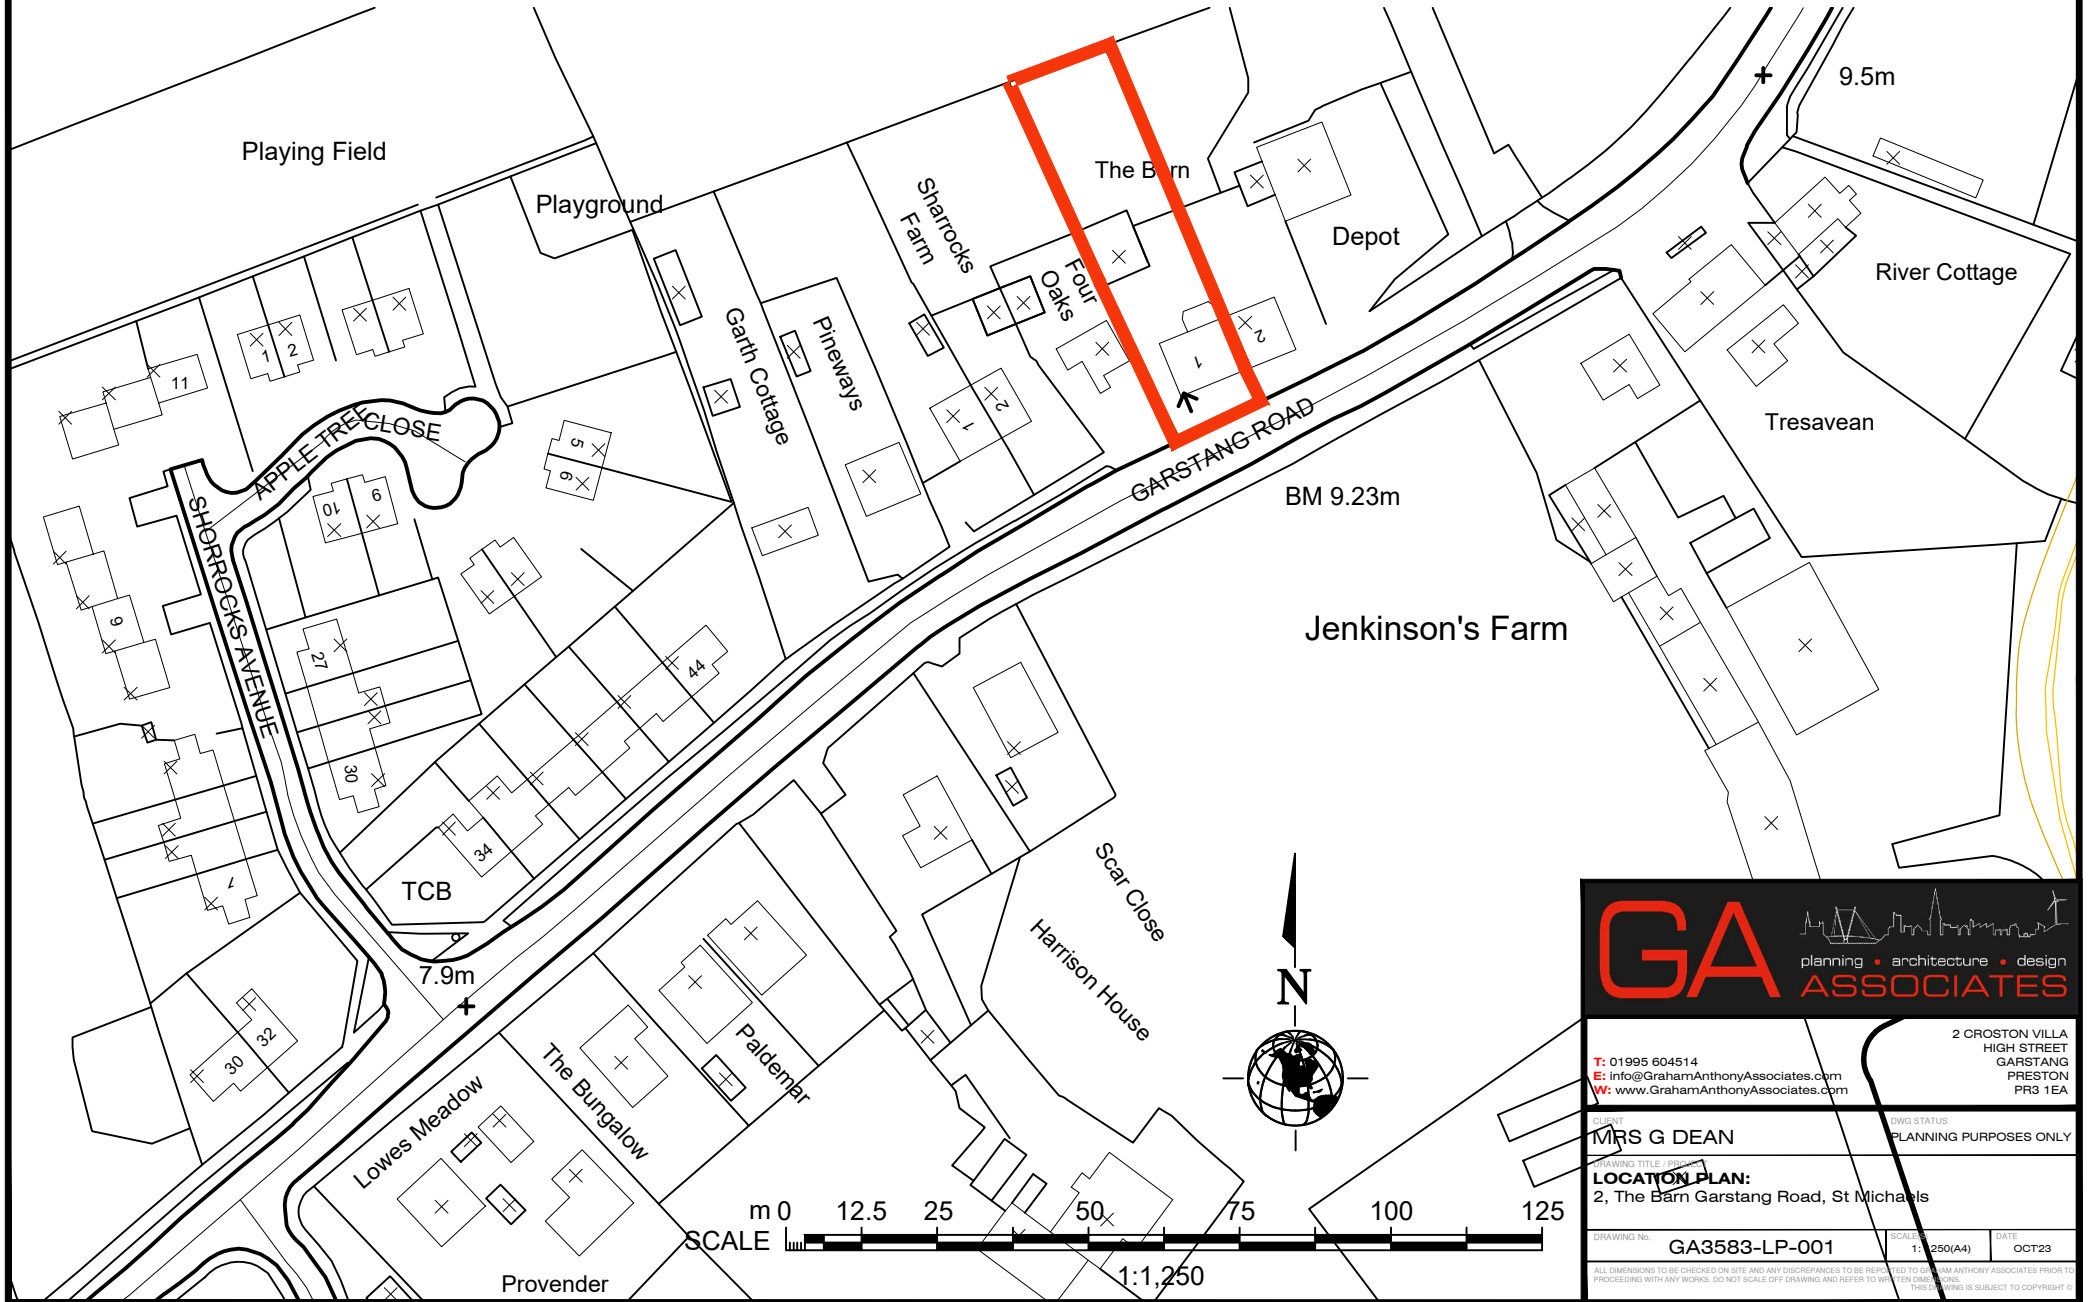

GA ASSOCIATES
planning • architecture • design

2 CROSTON VILLA
HIGH STREET
GARSTANG
PRESTON
PR3 1EA

T: 01995 604514
E: info@GrahamAnthonyAssociates.com
W: www.GrahamAnthonyAssociates.com

CLIENT: MRS G DEAN
DRAWING STATUS: PLANNING PURPOSES ONLY

DRAWING TITLE / PROJECT: LOCATION PLAN:
2, The Barn Garstang Road, St Michaels

DRAWING No. GA3583-LP-001 SCALE: 1:1,250(A4) DATE: OCT23

ALL DIMENSIONS TO BE CHECKED ON SITE AND ANY DISCREPANCIES TO BE REPORTED TO GRAHAM ANTHONY ASSOCIATES PRIOR TO PROCEEDING WITH ANY WORKS. DO NOT SCALE OFF DRAWING AND REFER TO VISITATION SHEETS. THIS DRAWING IS SUBJECT TO COPYRIGHT ©