




Dormer Detail 1

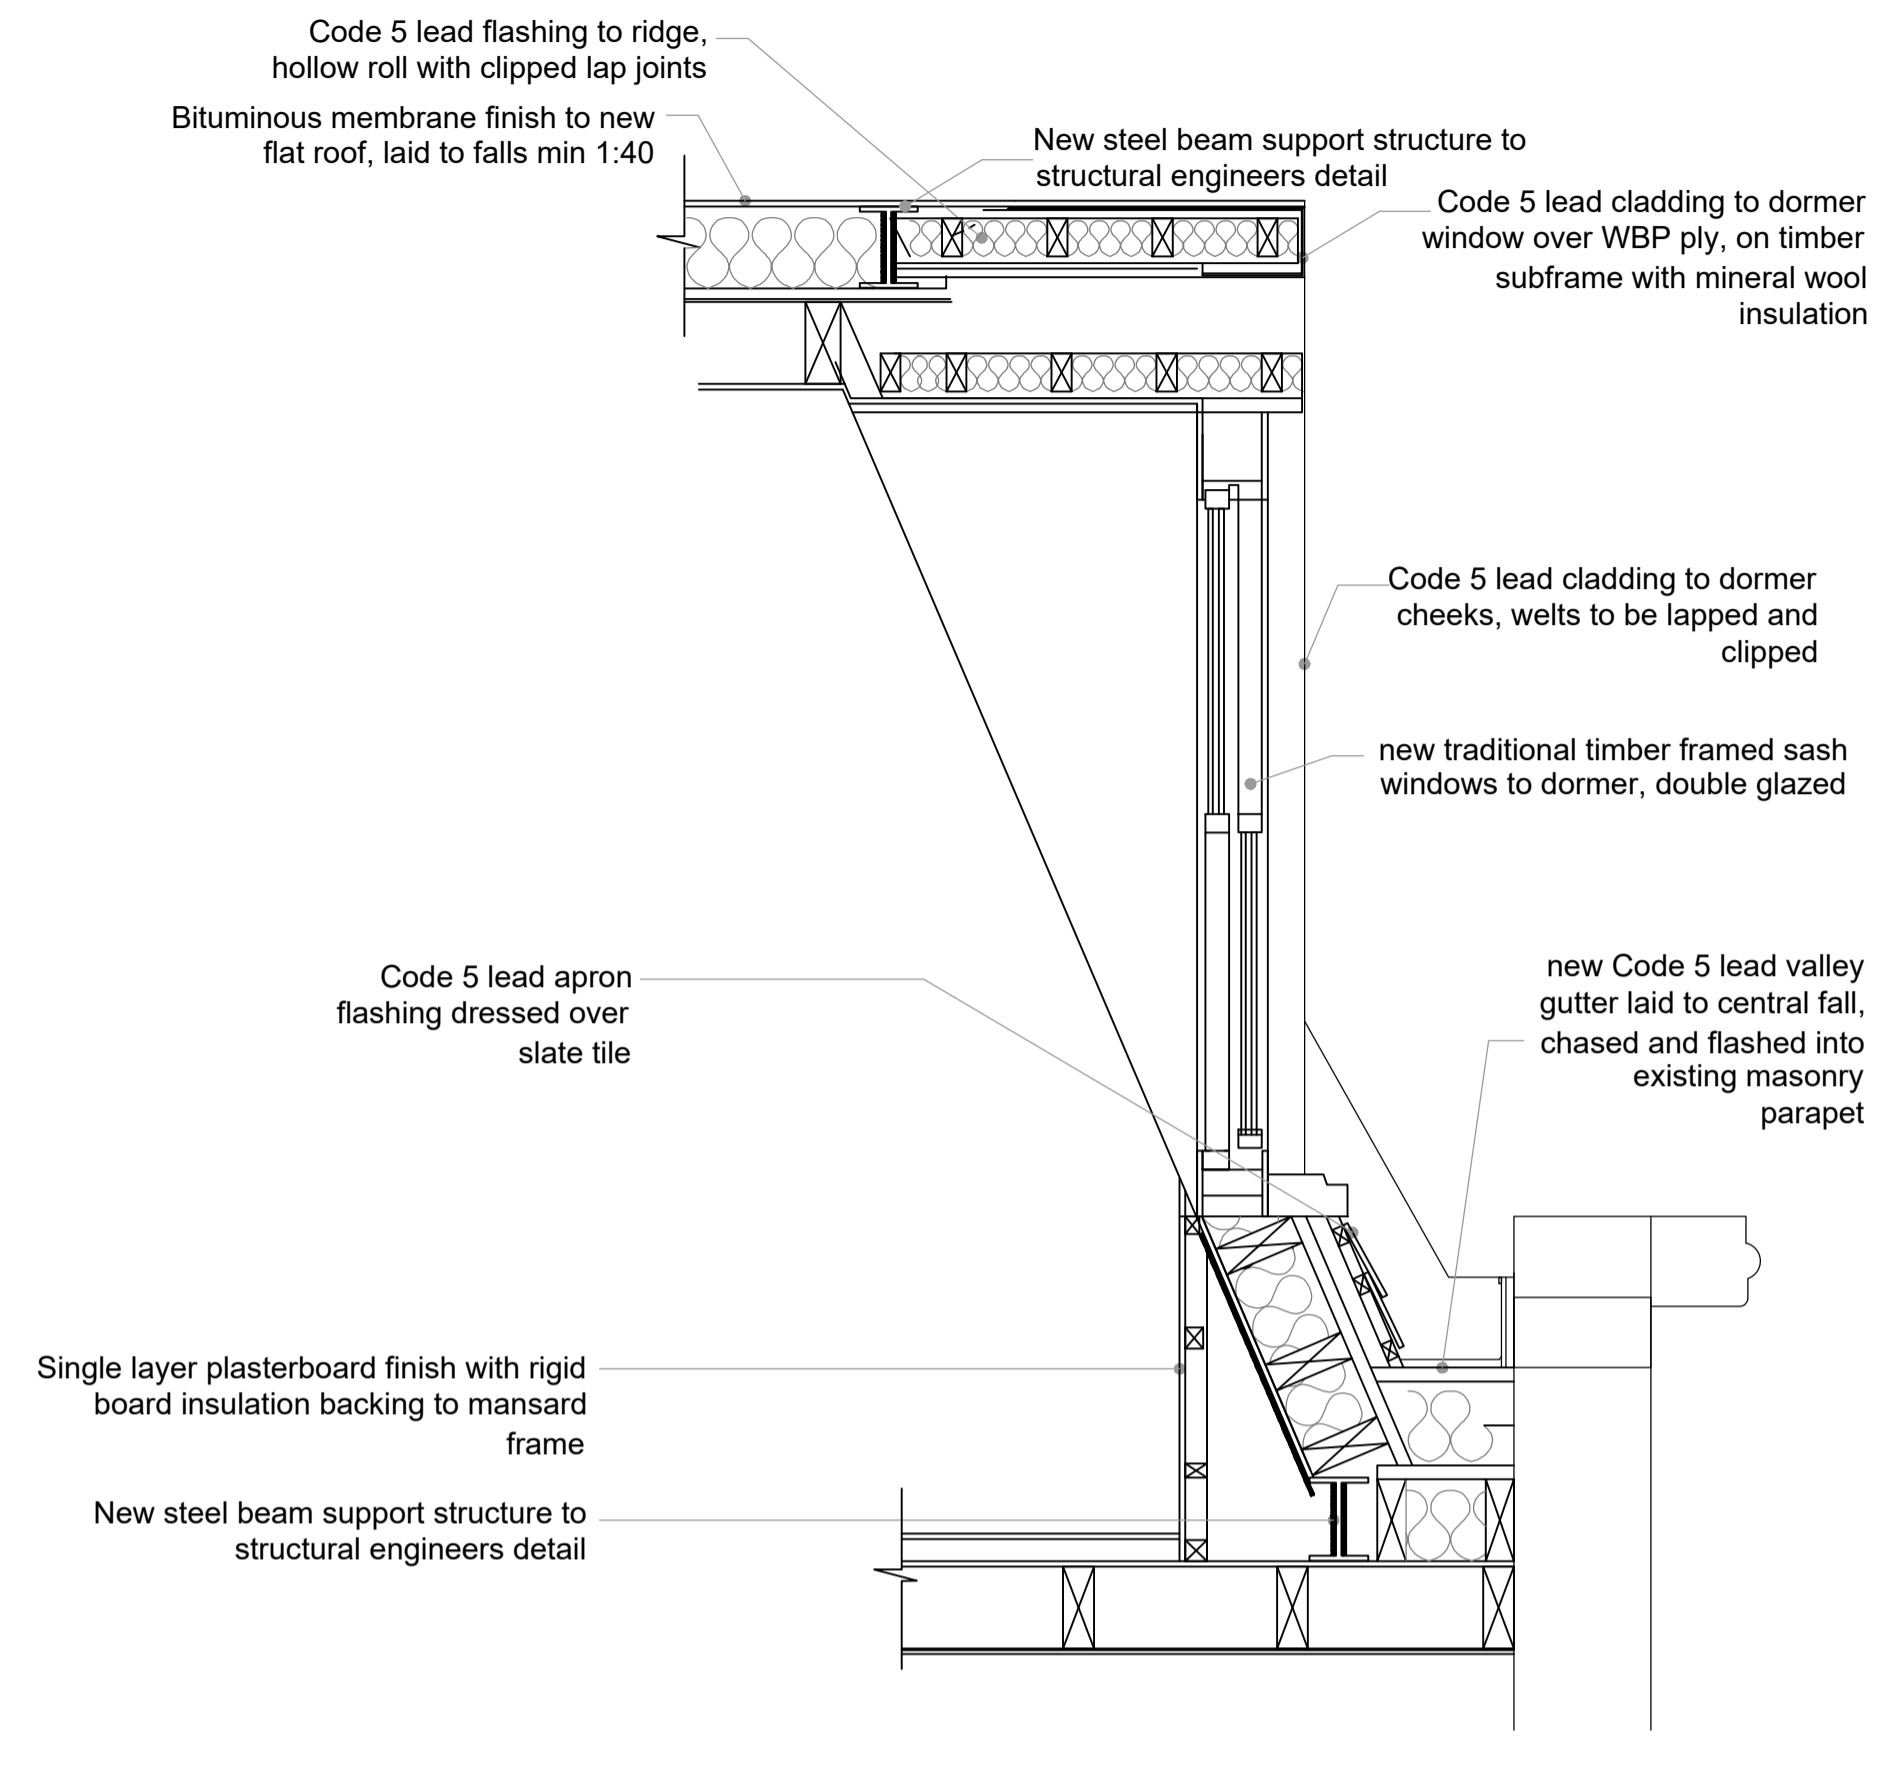

Dormer Detail 2

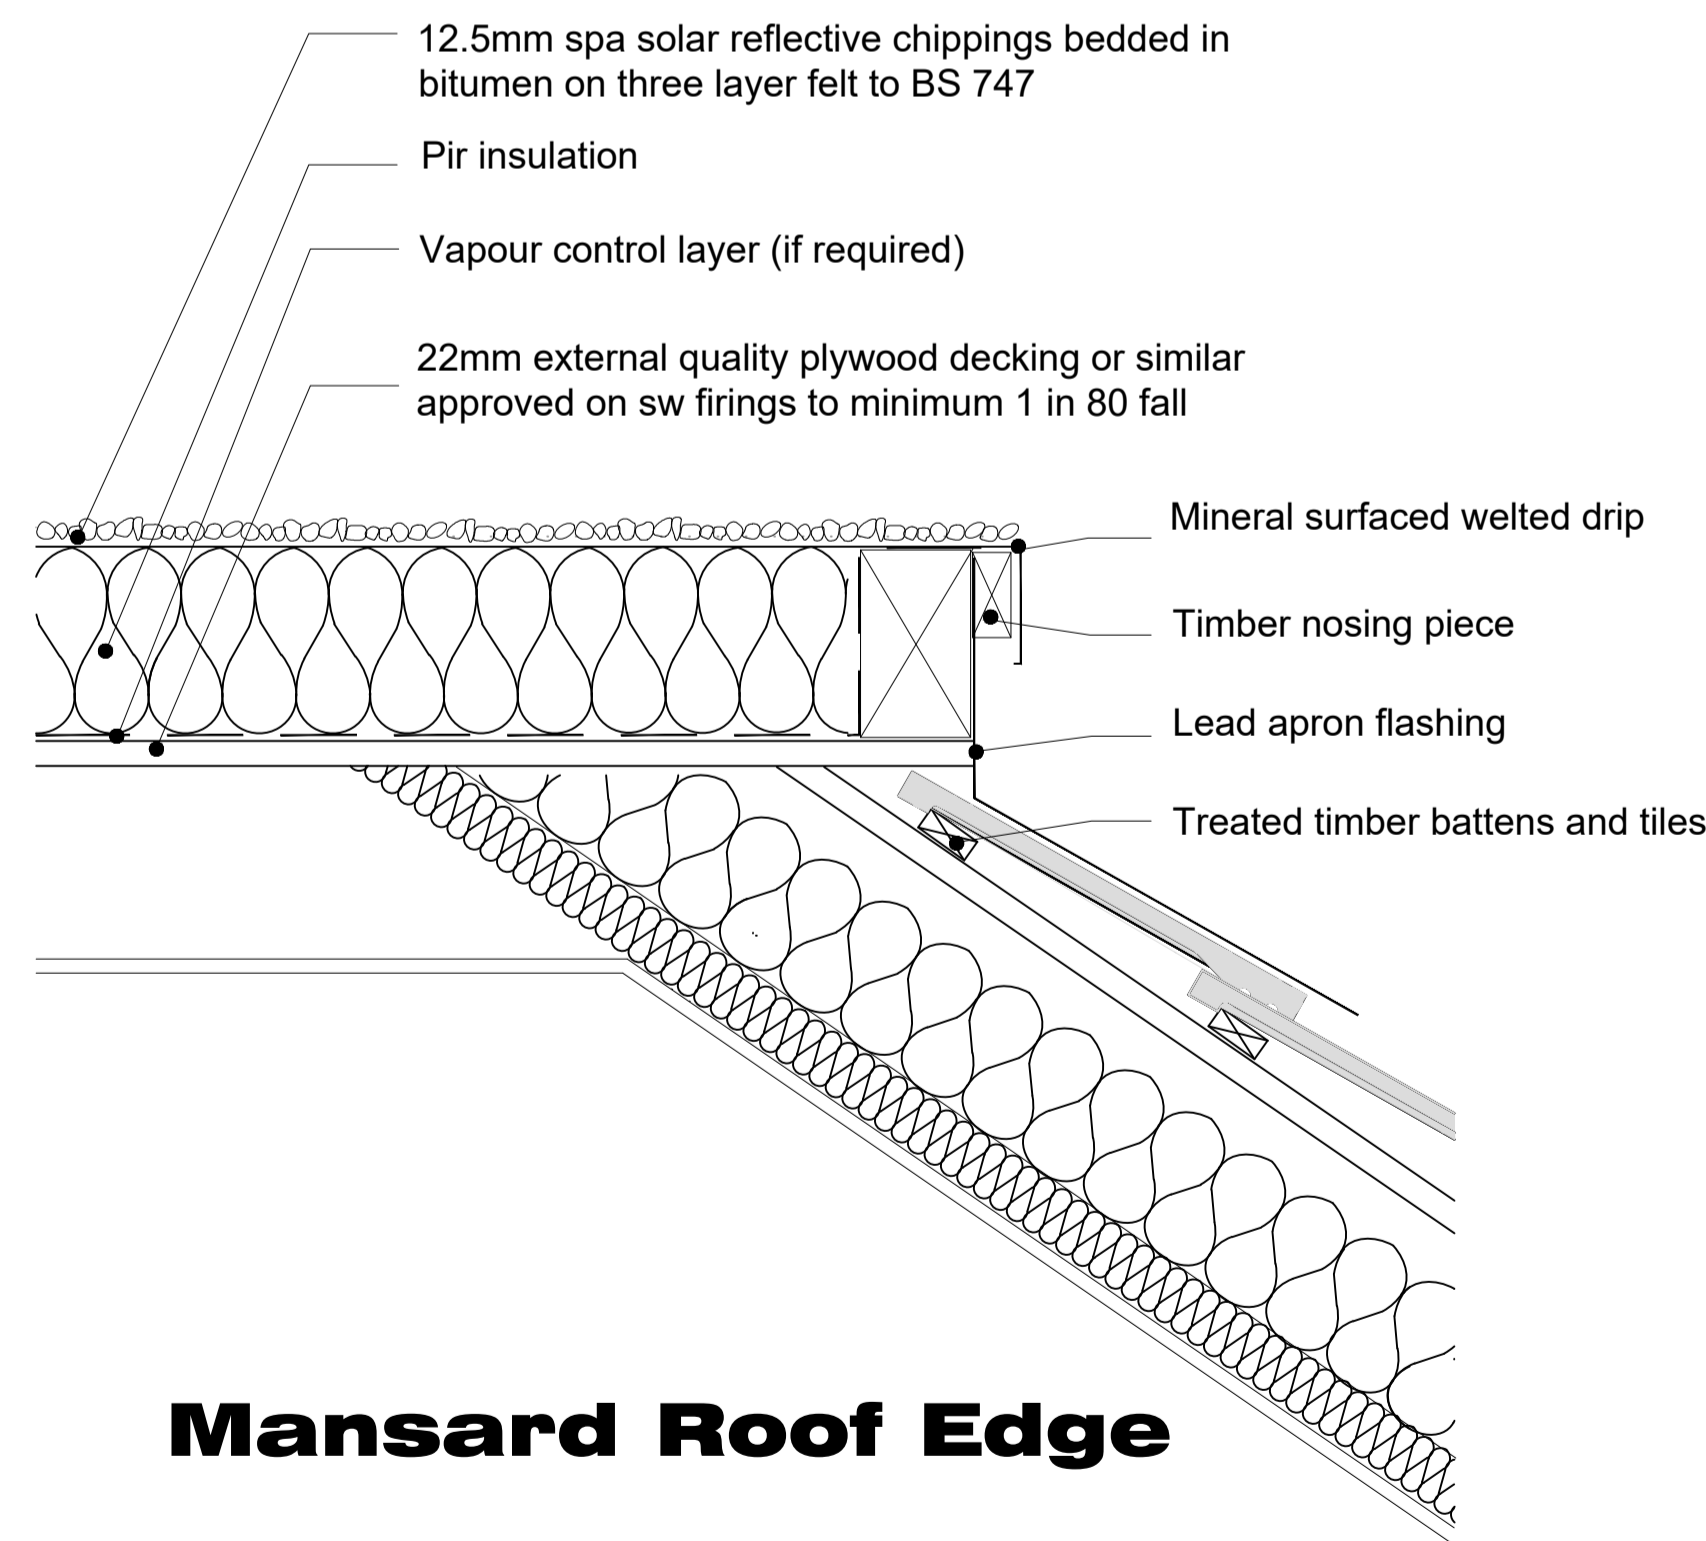

Mansard Roof Edge

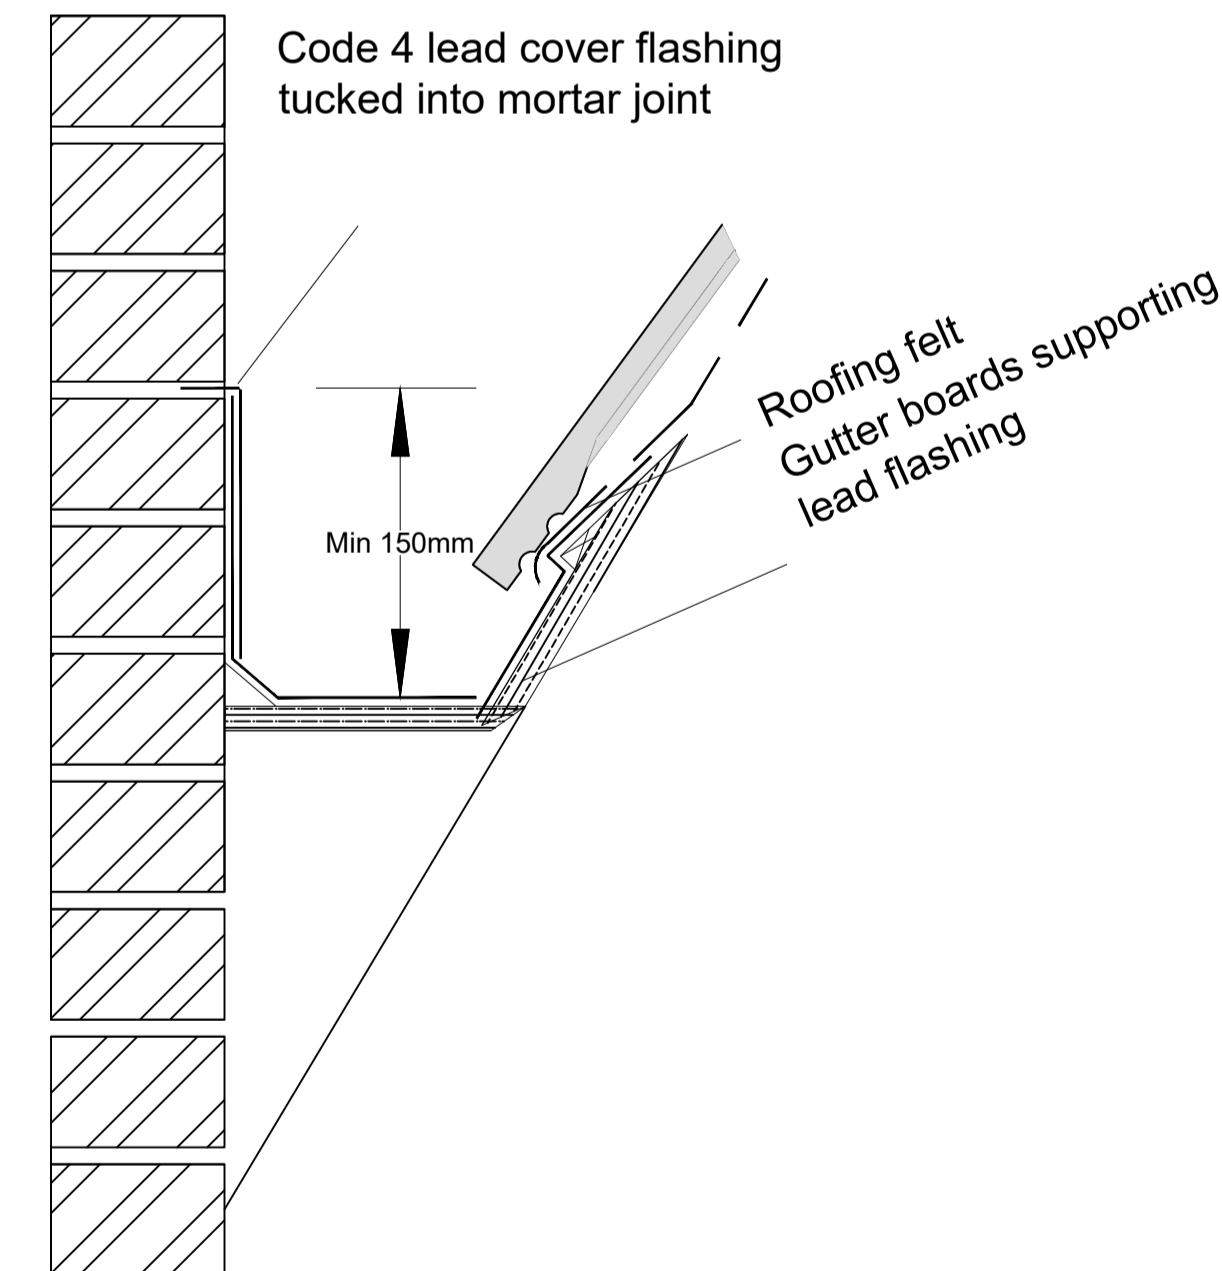

Box Gutter



LONDON STAY APARTMENTS

Status:			
Planning			
Site Address:			
163 Parish Lane SE20 7JH			
Drawing:			
Construction Details			
Drawing Reference:			
LSA-2023-059-A-DR-17			
Drawn By:	Checked By:	Scale:	Rev. Nr:
PD 21/11/2023	AS 21/11/2023	1:50@A1/1:100@A3	01