


EXISTING GROUND FLOOR

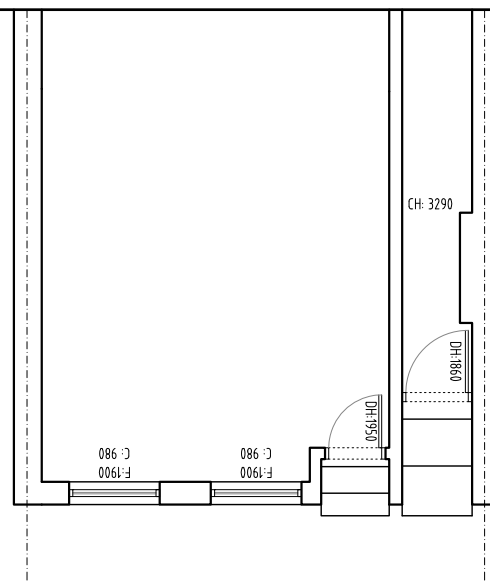


PROPOSED GROUND FLOOR



EXISTING GROUND FLOOR



PROPOSED GROUND FLOOR

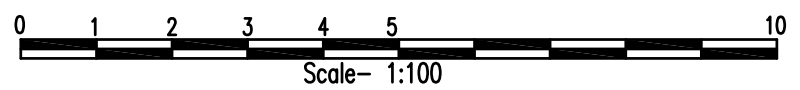

Title
EXISTING & PROPOSED
 FLOOR & ELEVATION PLANS
Client: 125 ANERLEY ROAD
 SE20 8AJ



NOTES:
 THE CONTRACTORS ARE TO CHECK ALL DIMENSIONS, DRAIN RUNS AND GENERAL CONDITIONS ON SITE BEFORE WORKS COMMENCE.
 ALL WORKS ARE TO BE CARRIED OUT IN ACCORDANCE WITH CURRENT BUILDING REGULATIONS, BRITISH STANDARDS, CODE OF PRACTICE AND LOCAL AUTHORITY REQUIREMENTS.

Drawn By C.S.B
DrG No AR.125.EX&PR.501
Date 18.05.23
Scale 1:100 @A3 **Rev**