


135 Parish Ln, London SE20 7JH

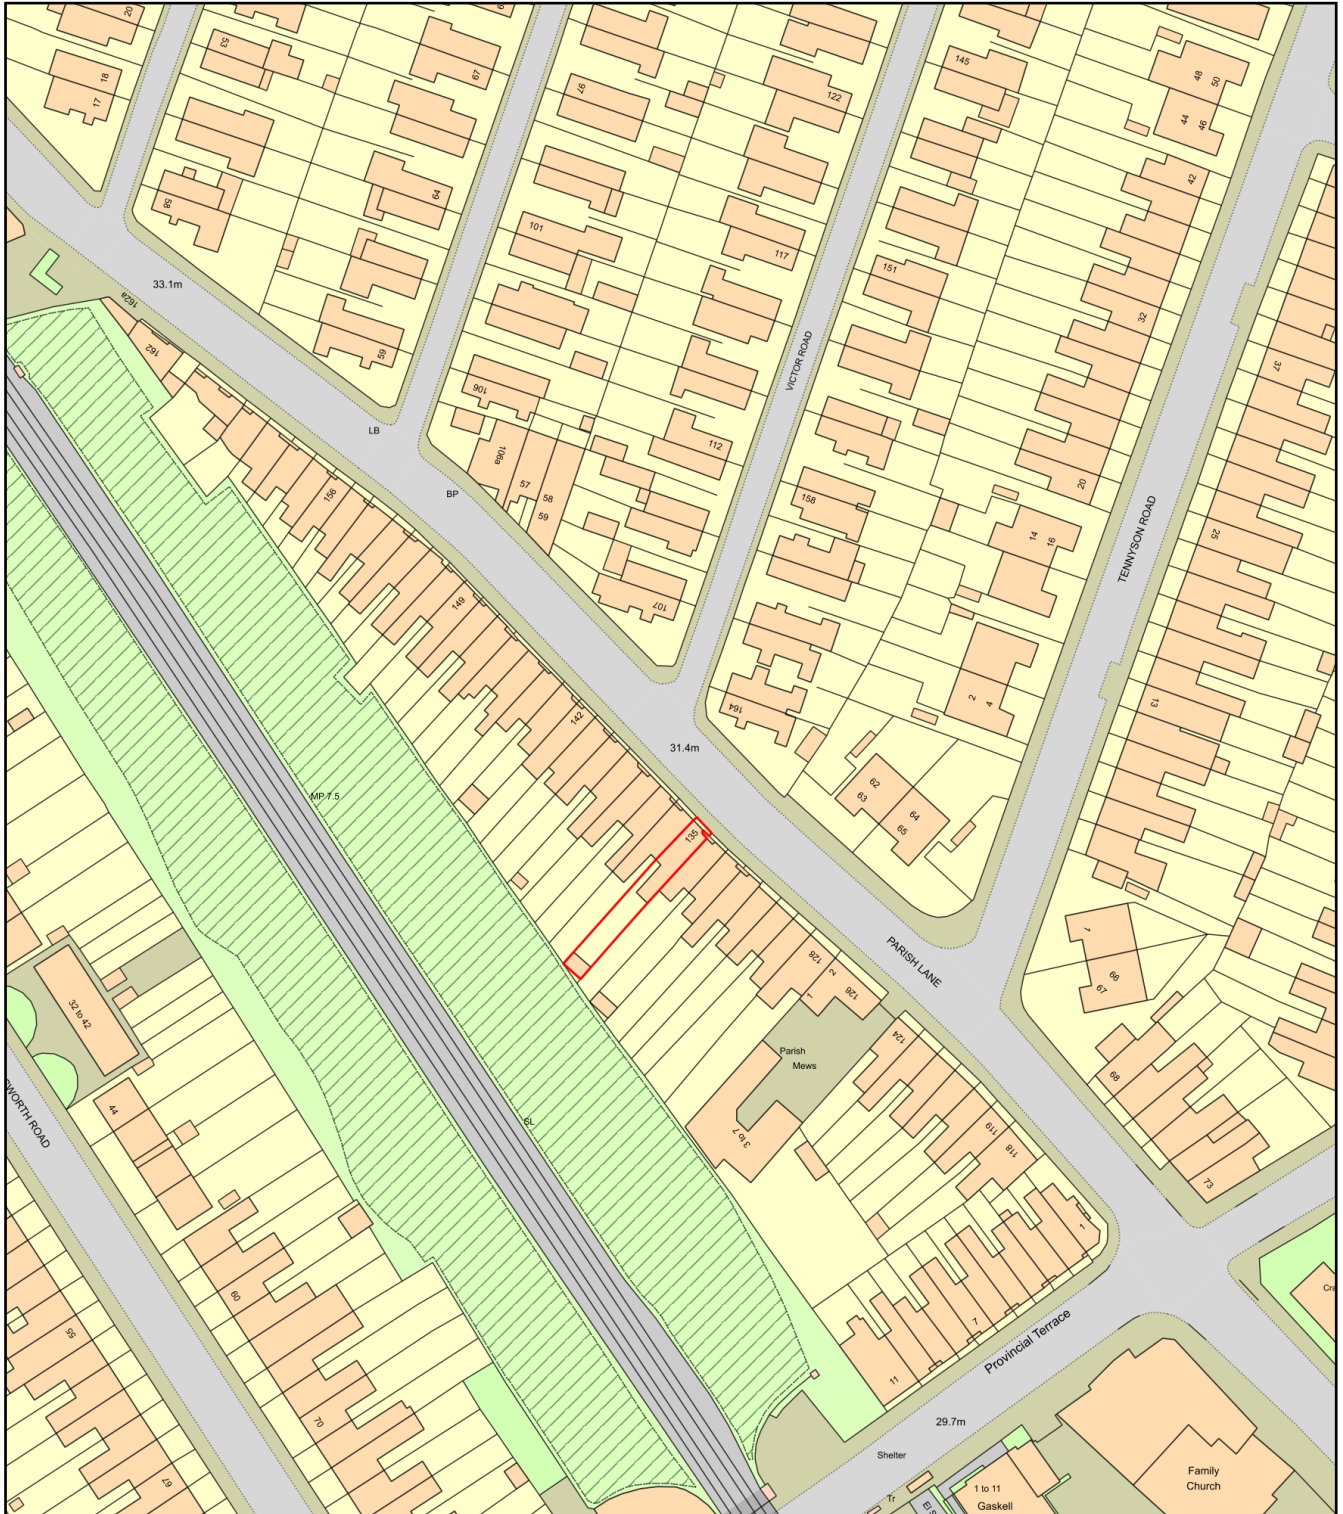

Plan Produced for: Excel Planning

Date Produced: 29 Nov 2023

Plan Reference Number: TQRQM23333135402549

Scale: 1:1250 @ A4