

Copyright in the design and this drawing is the property of RESI. Reproduction in whole or in part is forbidden without written sanction of RESI. This drawing must be read in conjunction with all other relevant documentation and drawings.


RESI accepts no liability for any expense, loss or damage of whatsoever nature and however arising from any variation which has not been referred to them and their approval obtained.

Print out to actual scale. Do not scale, except unless for Planning purposes. All dimensions to be cross-checked on-site prior to manufacture and construction. Any discrepancies to be reported to RESI immediately.

**NOTES**

**KEY**

Neighbouring context    Boundary line

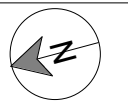

**Revision**

Rev	Notes	Date
A	Planning Issue	04/12/2023




Job Title  
Proposed garage conversion, part first floor front extension with dormer, facade and roof alterations and all associated works at 17 Darwin Close

Drawing Status  
Planning


Client  
Heather Dines

Drawing Title  
Block Plans

Scale 1 : 200 @ A3	Drawn AR / PC
Date December 2023	Checked RBS / PC
Drawing No. B204667-3000	REV A

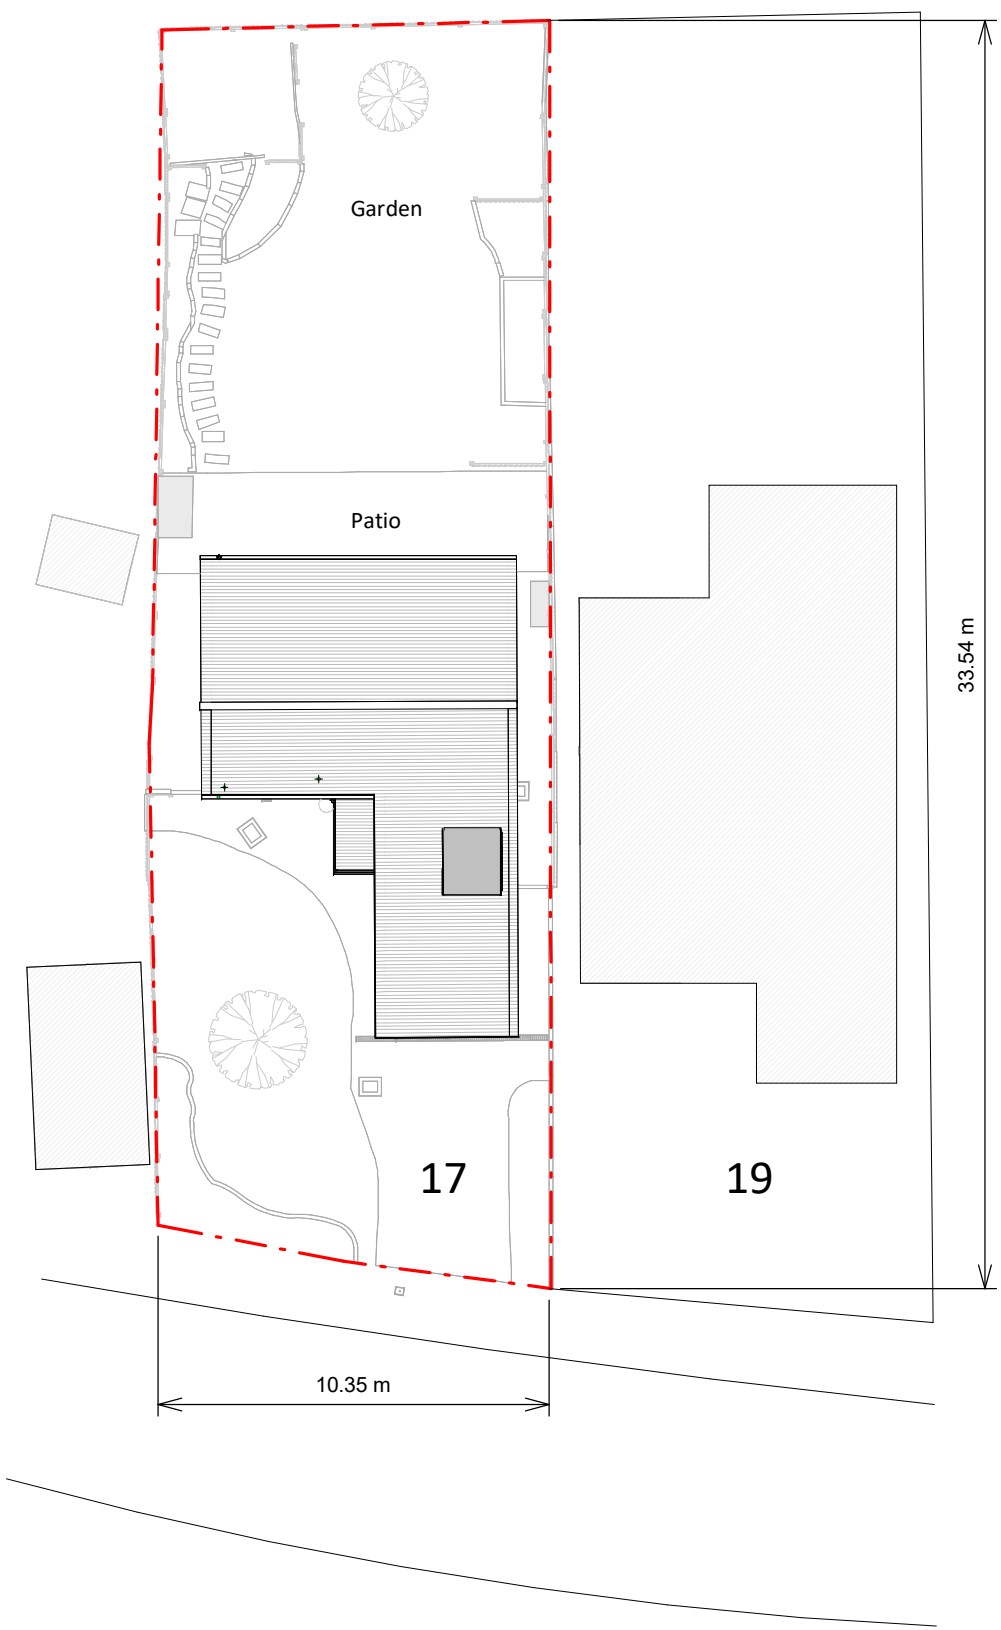

Existing Block Plan

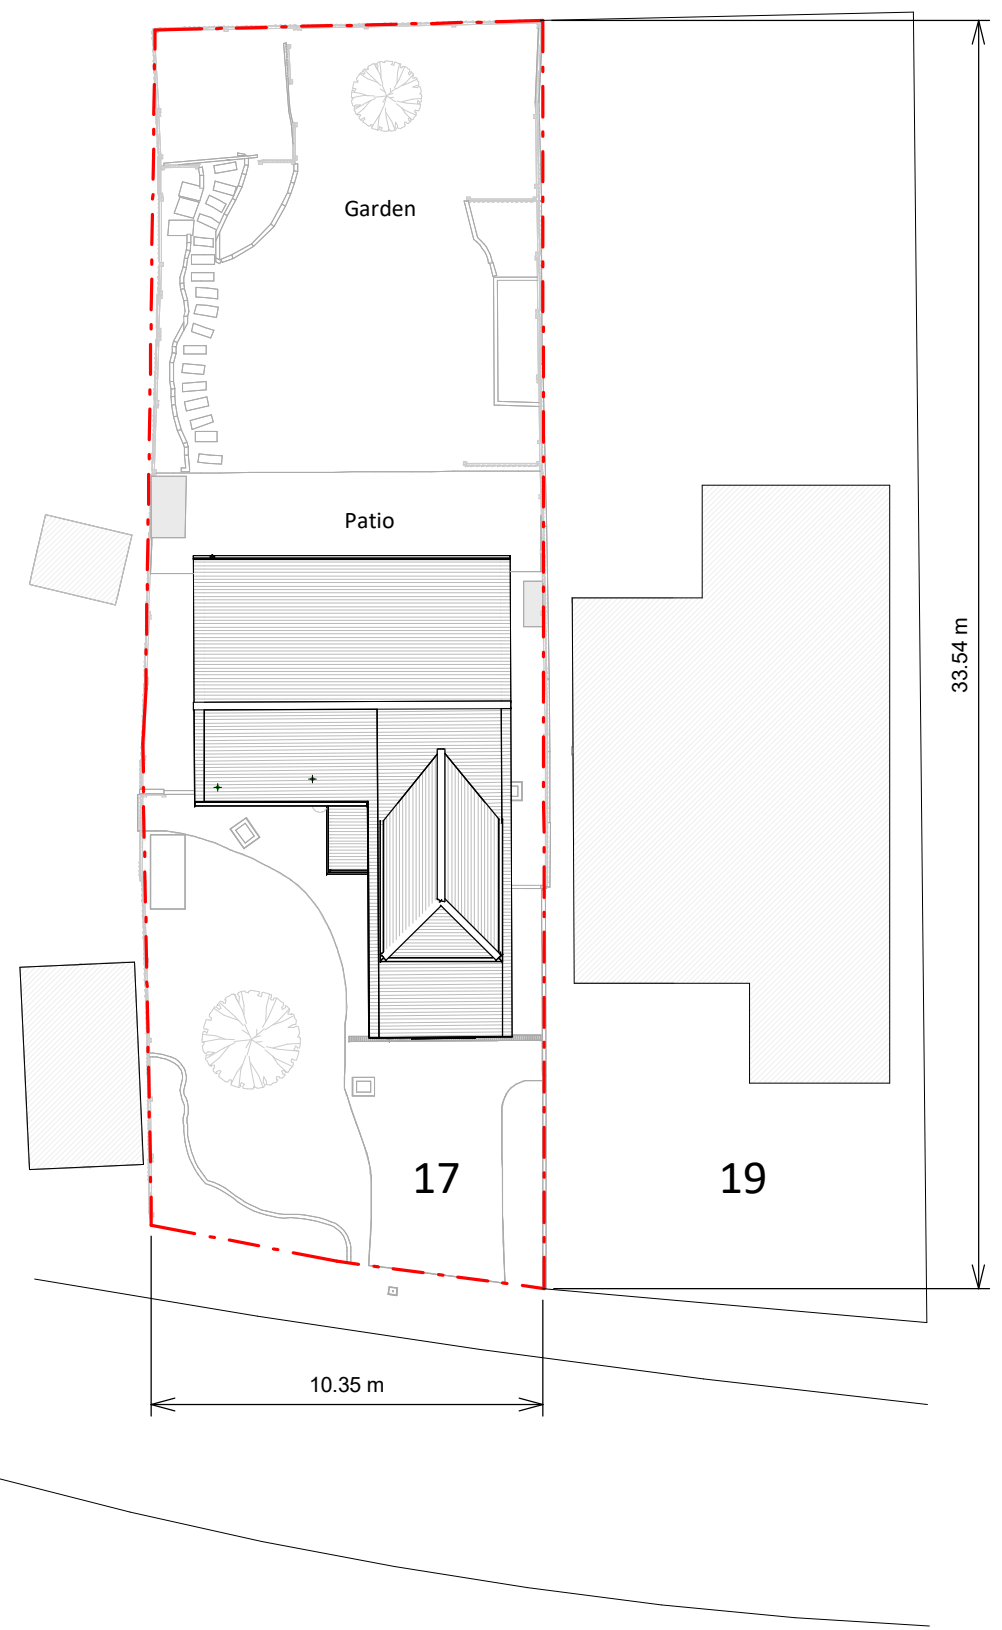

Proposed Block Plan

