




LOCATION PLAN
scale at 1:1250 @A3

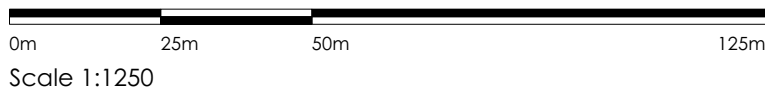

- Solar photovoltaic panels
- 4no.flats at first floor
- Day Room at ground floor
- Solar photovoltaic panels

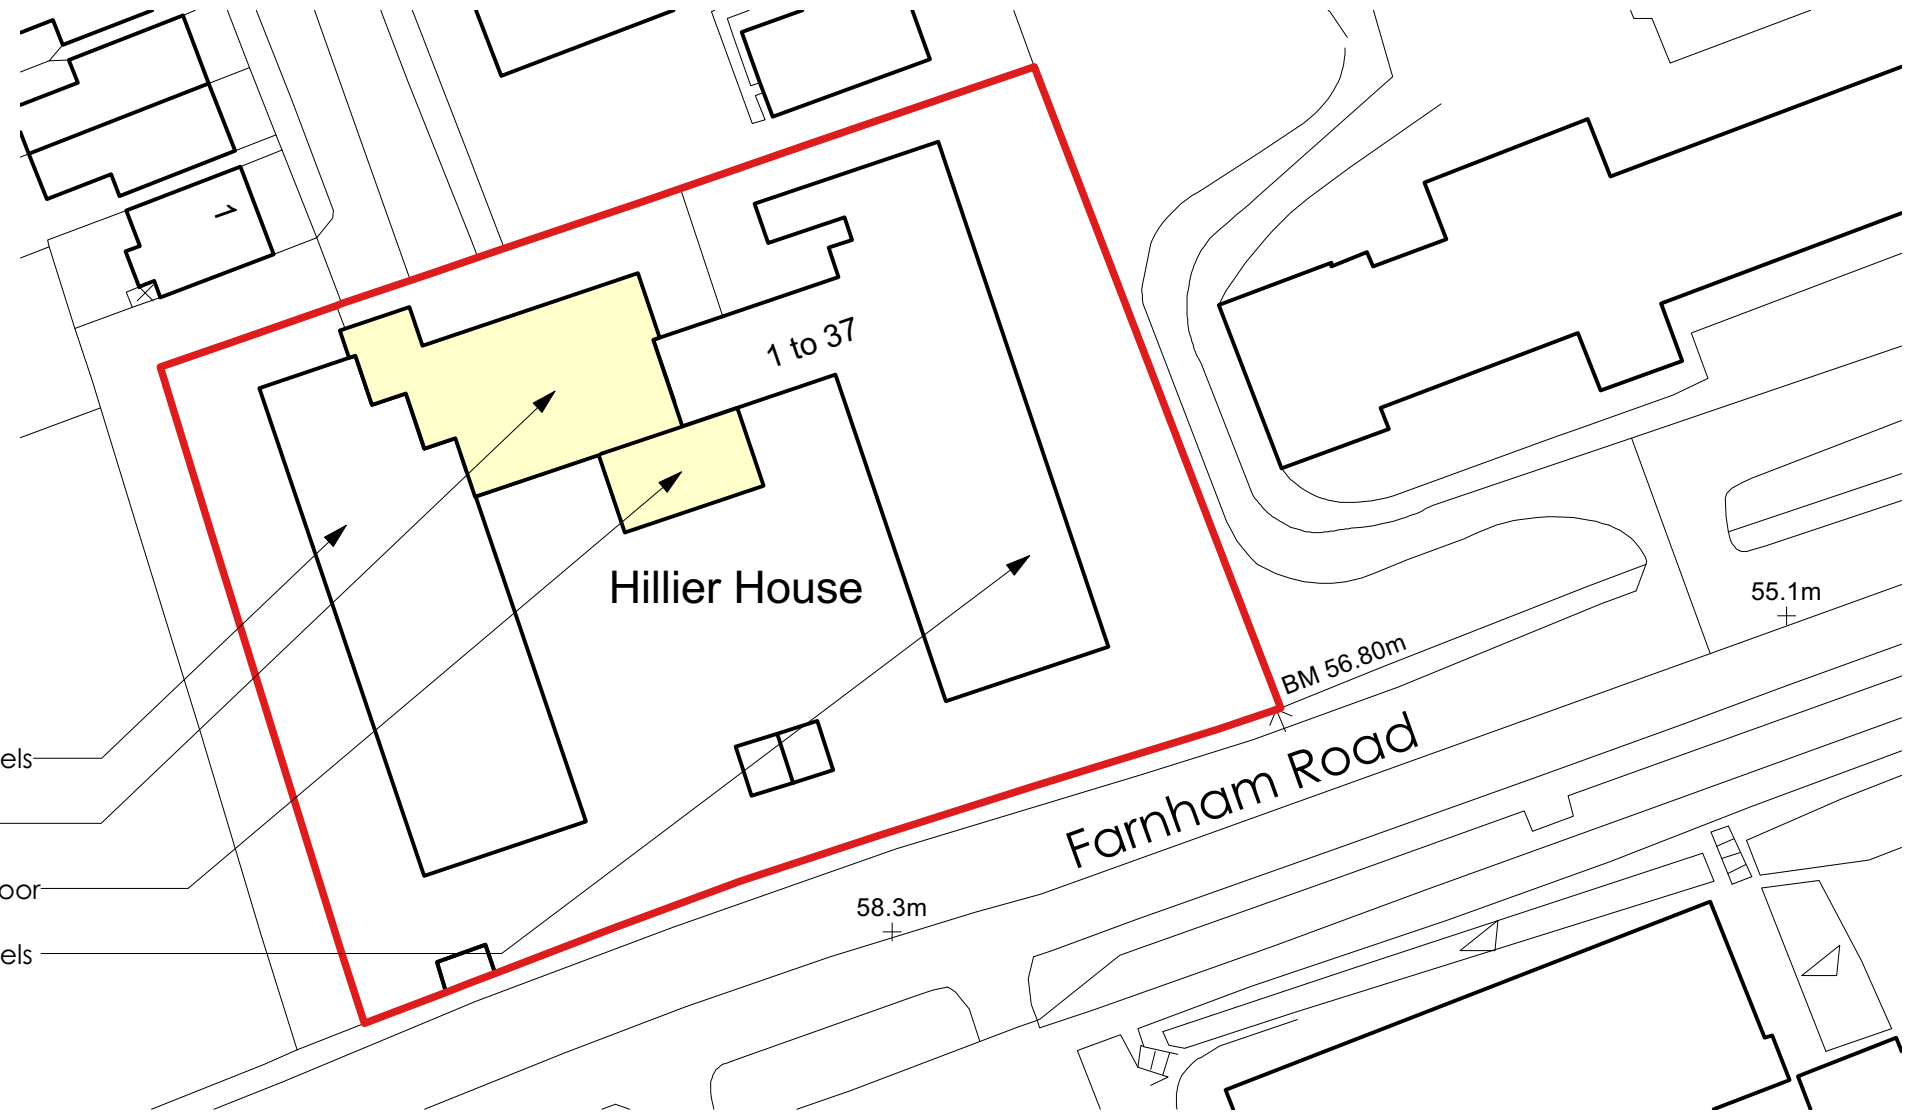

BLOCK PLAN
scale at 1:500 @A3

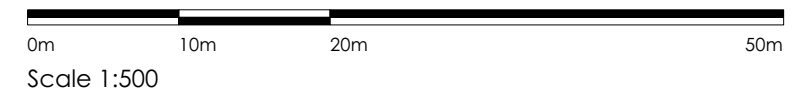

Rev	Amendments	Date
-	-	-

© Nye Saunders Ltd - Chartered Architects

<small>Do not scale from this drawing except for Planning Application purposes</small> <small>All dimensions are to be verified prior to construction</small> <small>This drawing is prepared for Local Authority approval on behalf of the applicant named below and/or named on the planning or building regulation application forms and may be used for no other purpose. The copyright of the drawing and designs remains the architect's. All copies are for information only about the application; they may be used for no other purpose without the express written permission of Nye Saunders Ltd Chartered Architects.</small>	Project	Project No.	Drawing No.	Revision.	Date
	Hillier Almshouse, Farnham Road, Guildford GU2 7LT	21048	E002	#	27.07.22
	Drawing Title	Scale	Paper Size	Drawn By	Checked By
	Proposed Location Plan and Block Plan	(as shown)	A3	DB	MS

nyesaunders
 CHARTERED ARCHITECTS
 3 Church Street, Godalming, Surrey, GU7 1EQ
www.nyesaunders.co.uk e-mail: info@nyesaunders.co.uk Tel: 01483 418600