



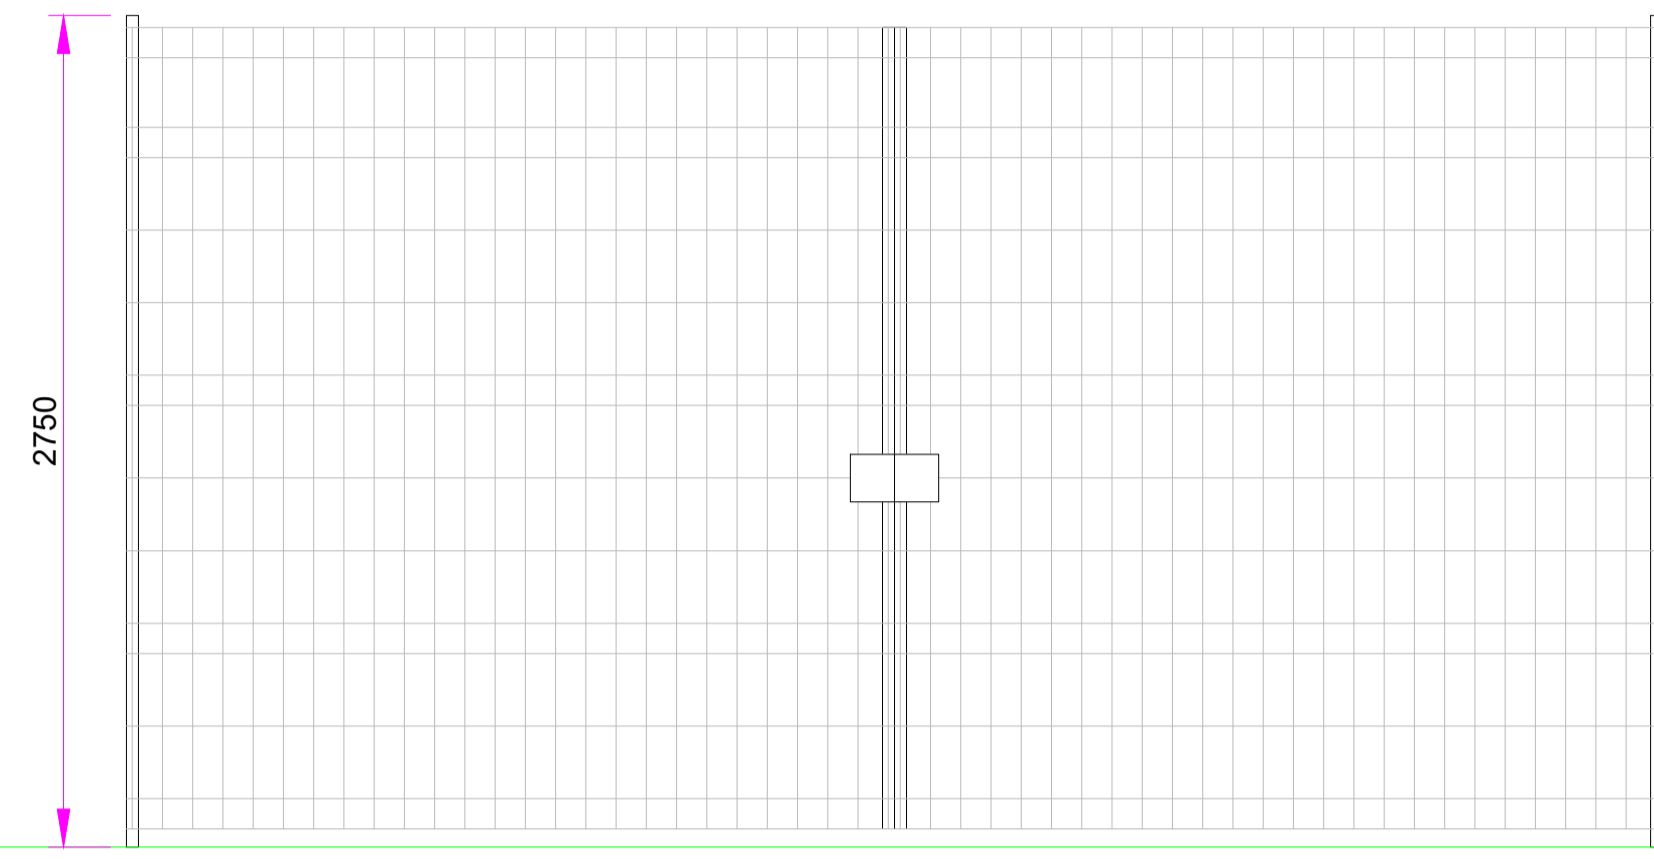


WELDED MESH FENCE ELEVATION



GATE ELEVATION

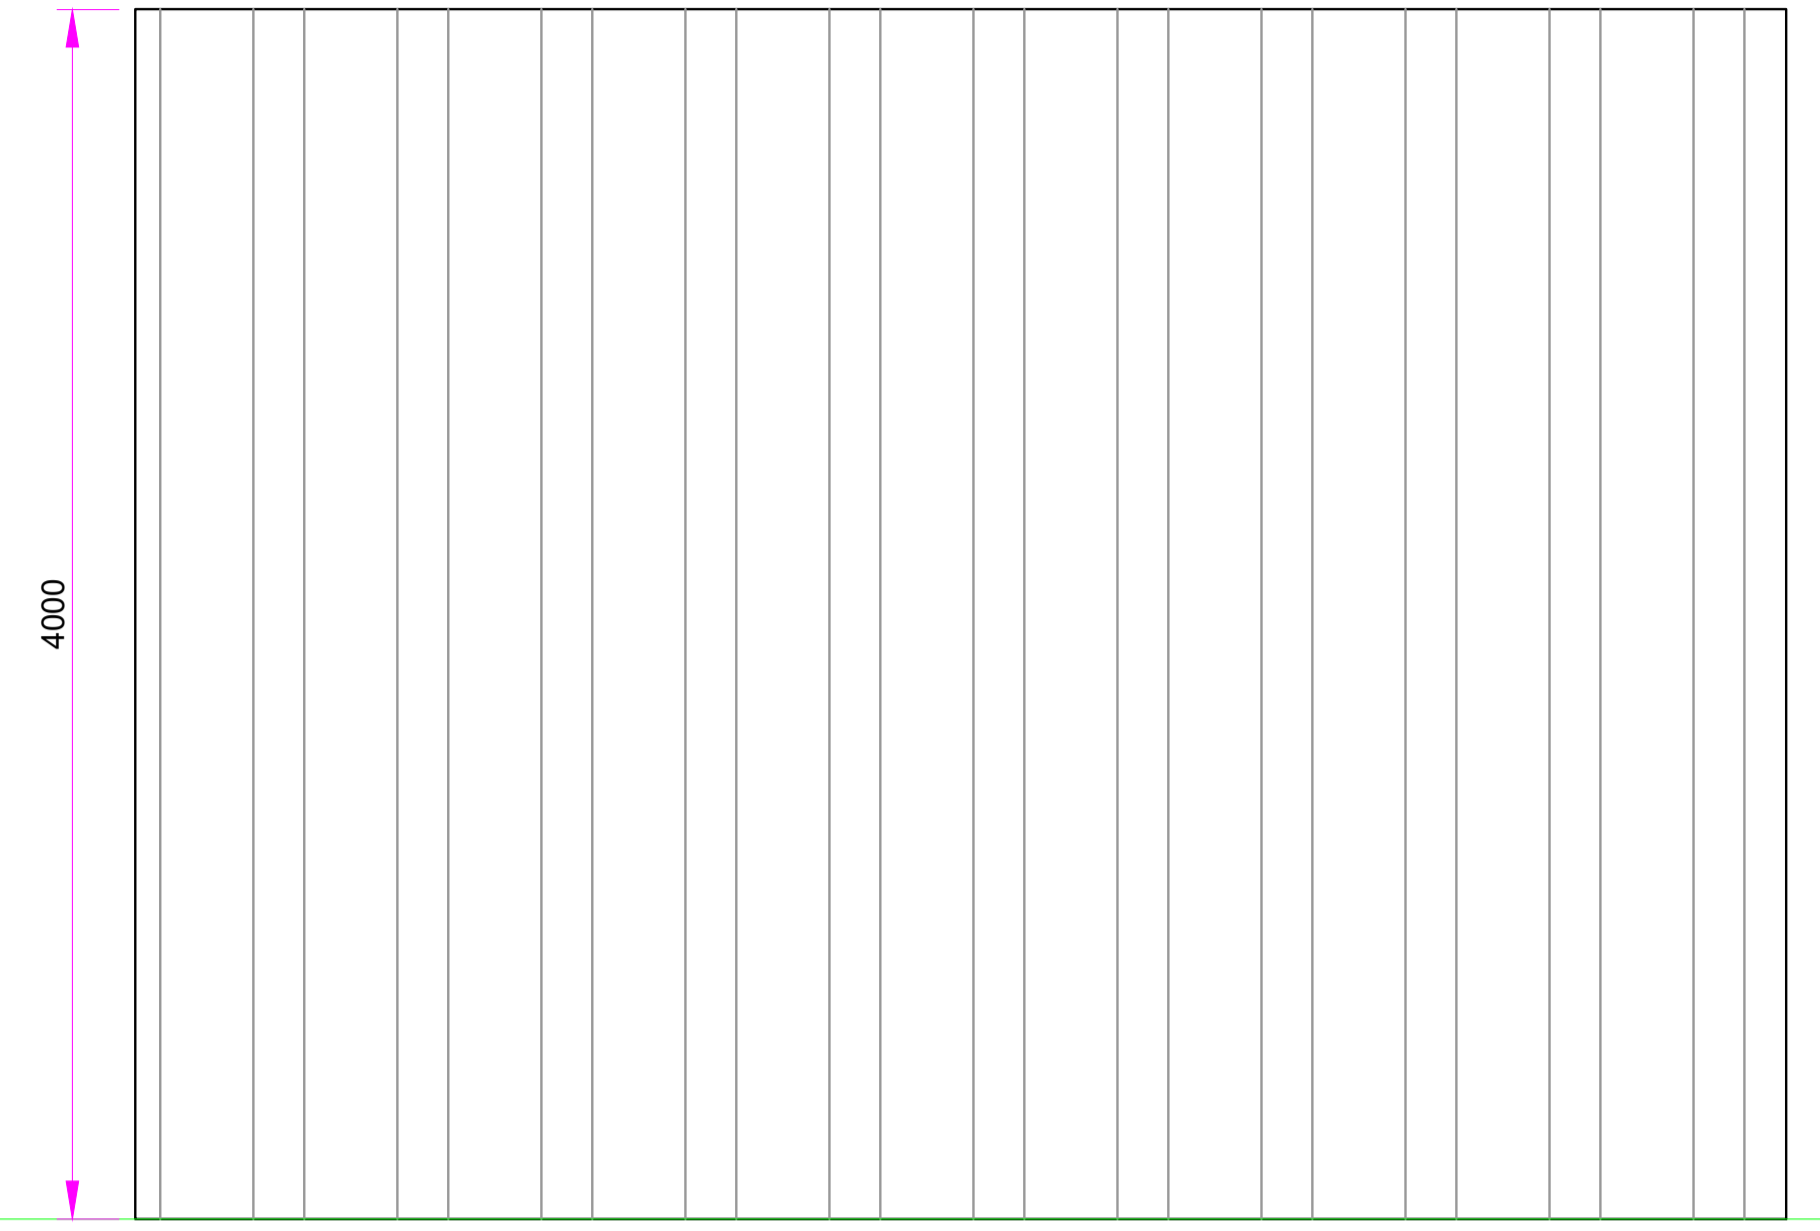

ACOUSTIC FENCE ELEVATION

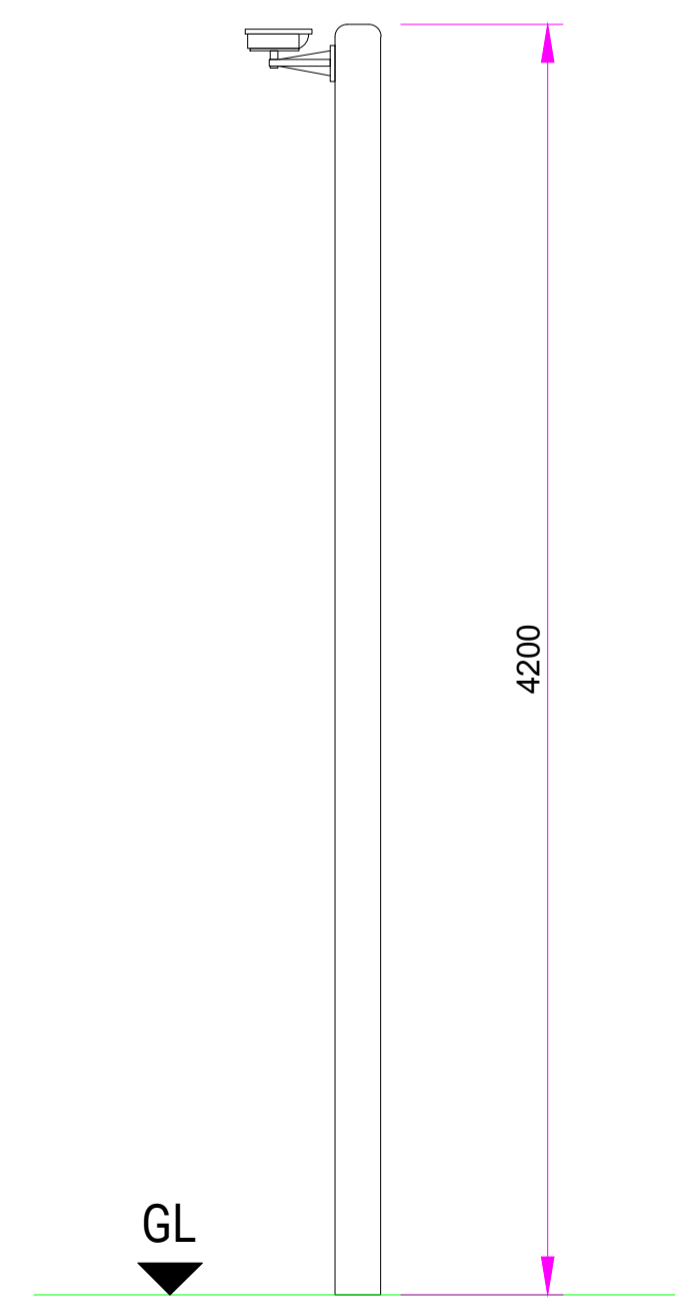

CCTV ELEVATION



WELDED MESH FENCE EXAMPLE



A	Revised sheet template	21.03.23	SS	CH
-	First Issue	15.06.21	SS	
Rev	Description	Date	Checked	

Drawing No. BRE-EDFR-TCL-DRG-G006
 Project Bredbury BESS
 Title Fencing, Gate & CCTV Arrangement
 Scale 1:25 @A1 Drawn by SS Checked CH Date 21.03.23

