

PROJECT: DOUBLE STOREY REAR EXTENSION. OUTBUILDING.

ADDRESS: 21 SAVILE ROAD GATLEY SK8 4BY

CLIENT: ADEKUNLE KALEJAIYE

PLANNING PURPOSE DRAWINGS

SCALE: 1:500 - PAGE SIZE A4 Drawing No. P2E241123A DATE: 1/12/23


Plans 2 Extend Ltd: 07557367769 DRAWN BY: RYAN

Plans 2 Extend Ltd 98 Bolton Road Atherton M46 9JY email address: ryan@plans2extend.co.uk

drawings subject to final approval

N



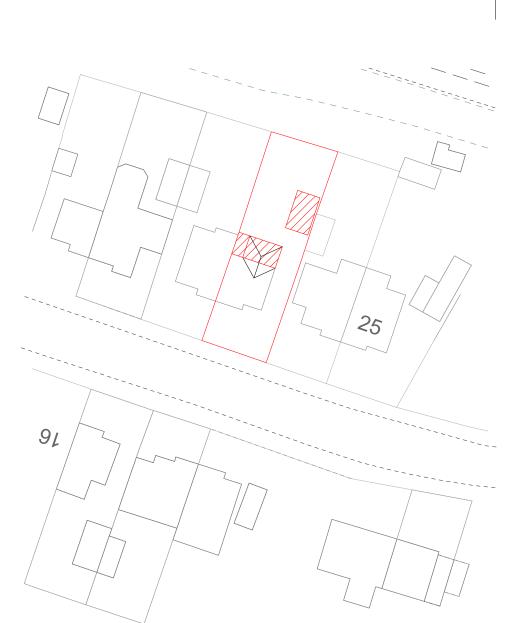



Metres