


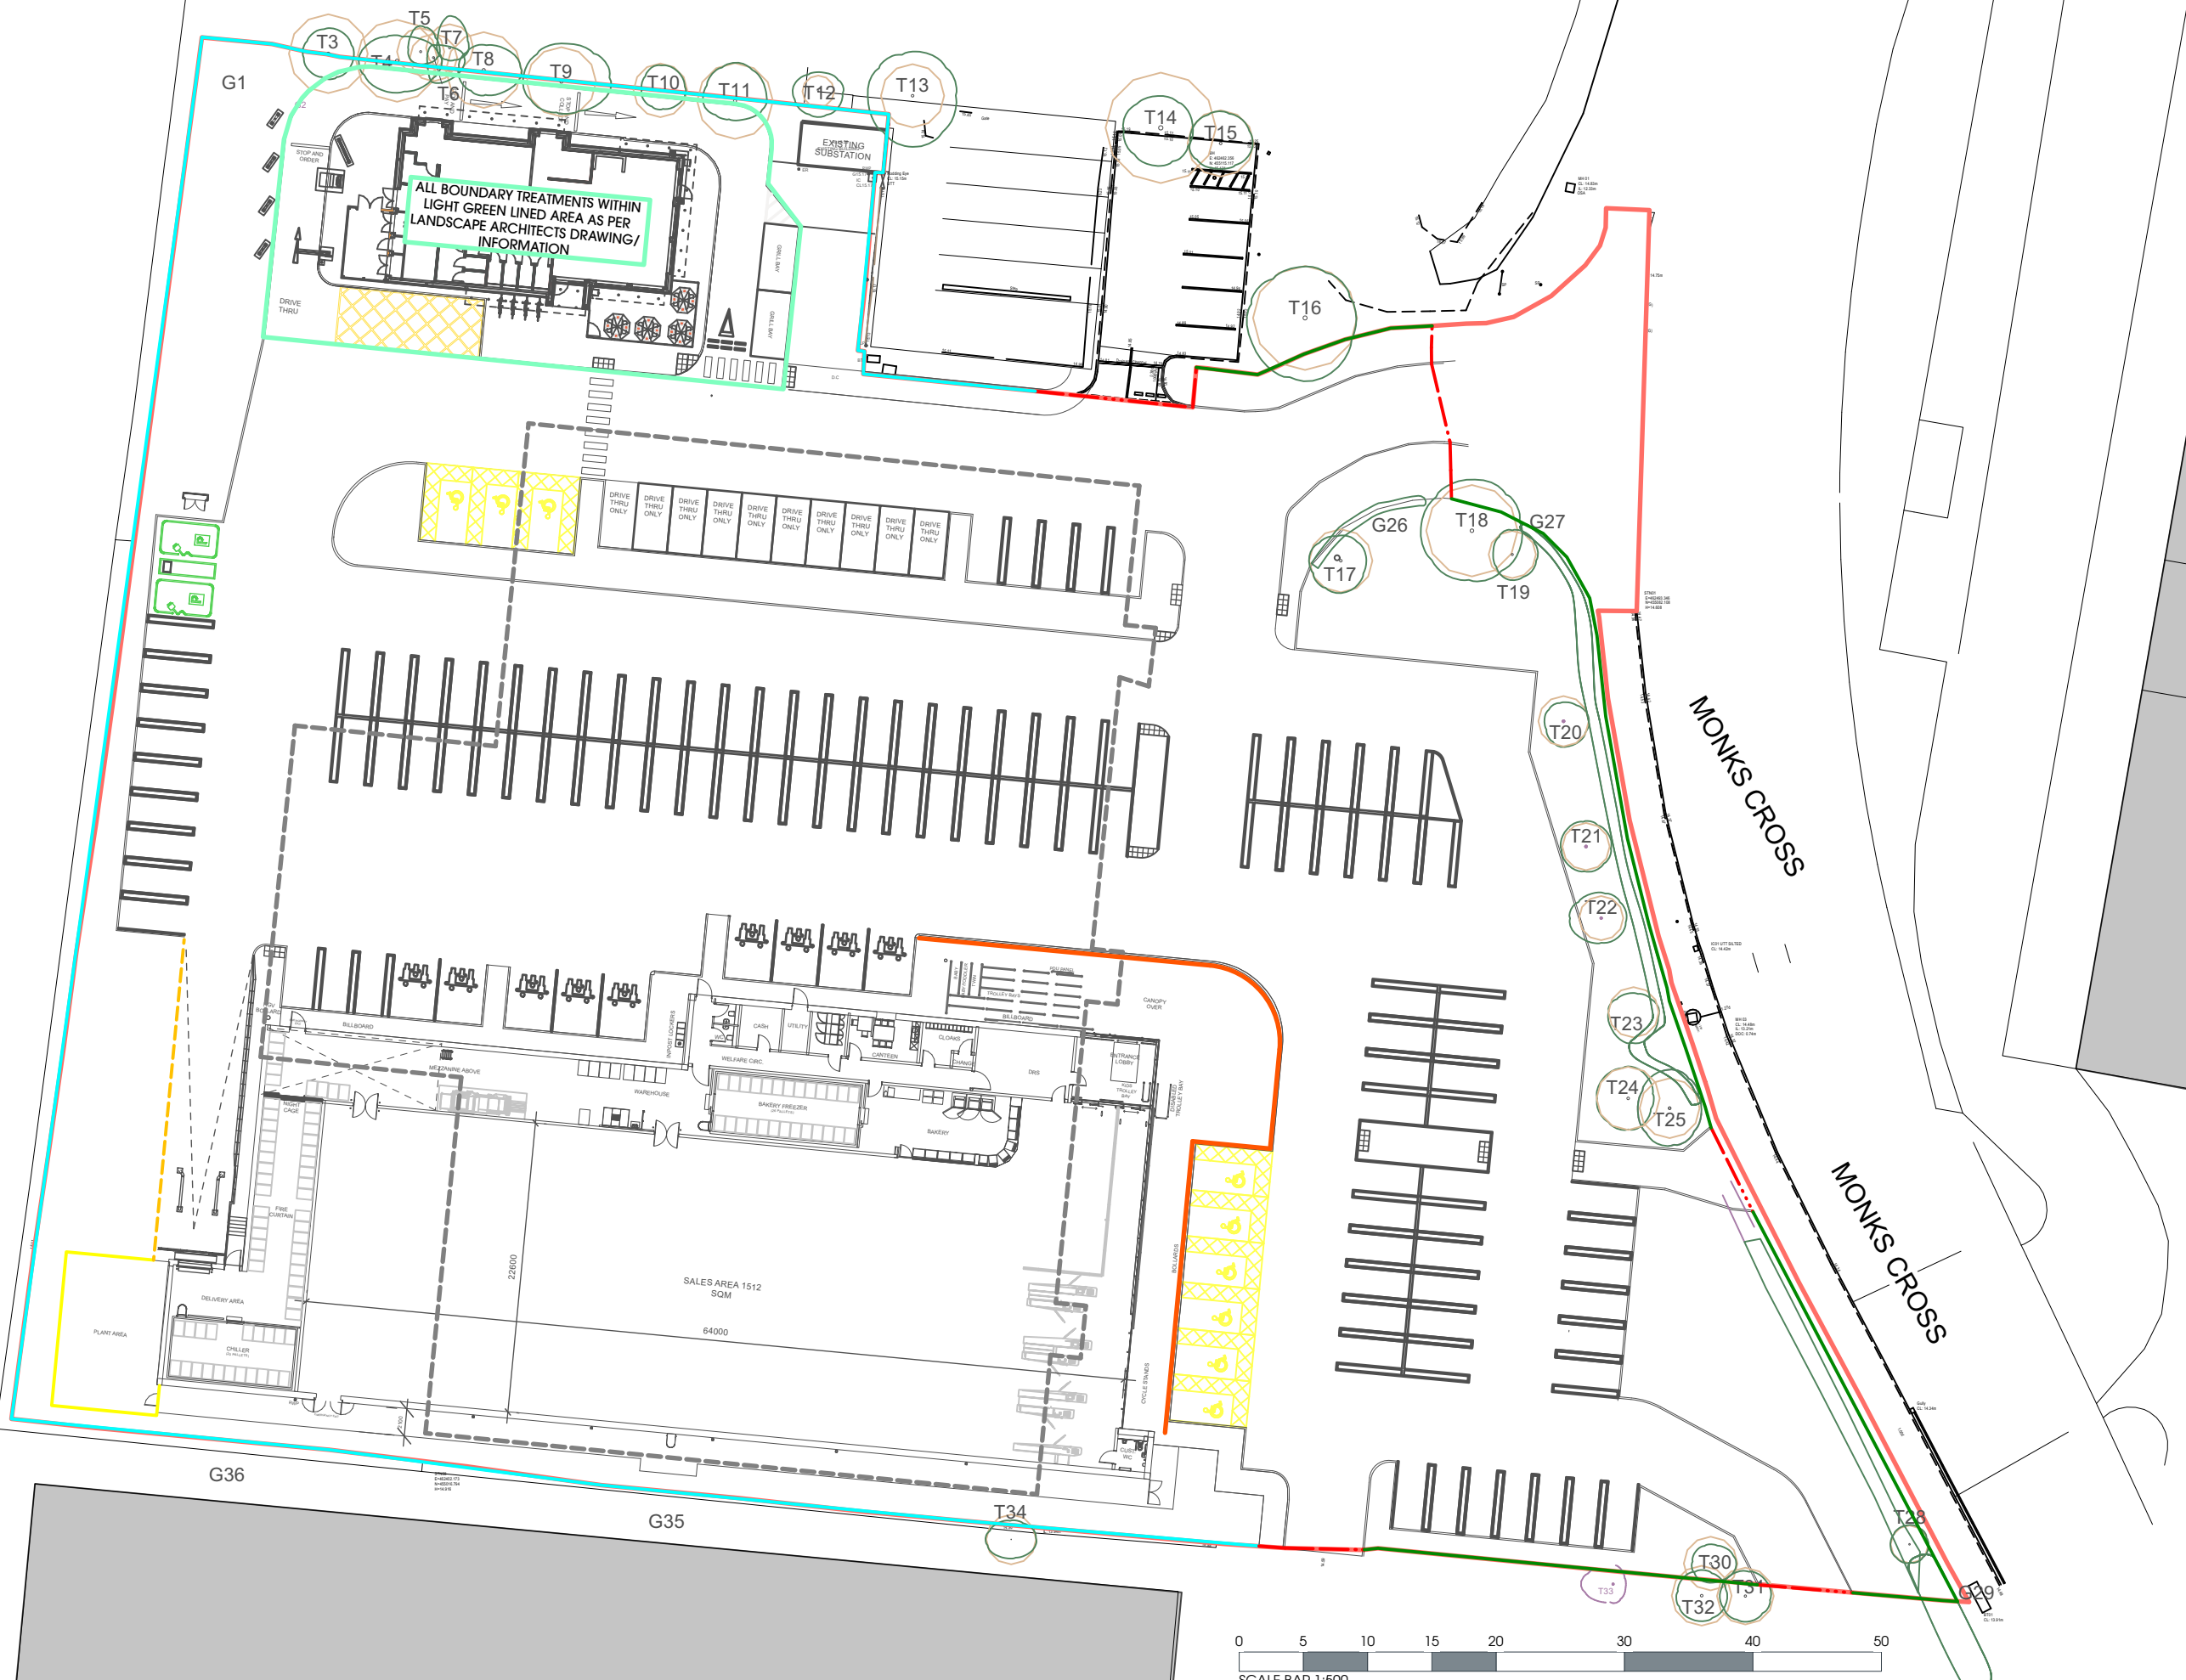

KEY

- OPEN BOUNDARY
- EXISTING BUILDING TO BE REMOVED
- 1.8m CLOSEBOARD TIMBER FENCE
- 1.8m PALISADE STEEL FENCE
- RETAINING WALL WITH 1.1M STEEL HANDRAIL
- EXISTING LANDSCAPING TO TIE INTO SCHEME AS PER LANDSCAPE ARCHITECTS DESIGN
- STAINLESS STEEL BOLLARDS INFRONT OF PROPOSED STORE GLAZED FACADE, SPACED AT MAX 1.2m c/s



B	03/11/2023	Amended annotation	BM
A	10/10/2023	Modification to southern boundary and bollards added to key and drawing	
Rev	Date	Description	Drawn

htcarchitects

York Place Studio
8 Britannia Street
Leeds
LS1 2DZ
T: (0113) 244 3457
W: www.htcarchitects.co.uk
E: info@htcarchitects.co.uk



client
Lidl GB Ltd.

project
Monks Cross, York

drawing title
Proposed Boundary Treatments

date **August 2023**
status **Planning**
scale **1:500 @ A3**
drawn **NG** checked **BM**
job no. **2504** dwg no. **P435** rev. **B**

