


EAST [FRONT] ELEVATION

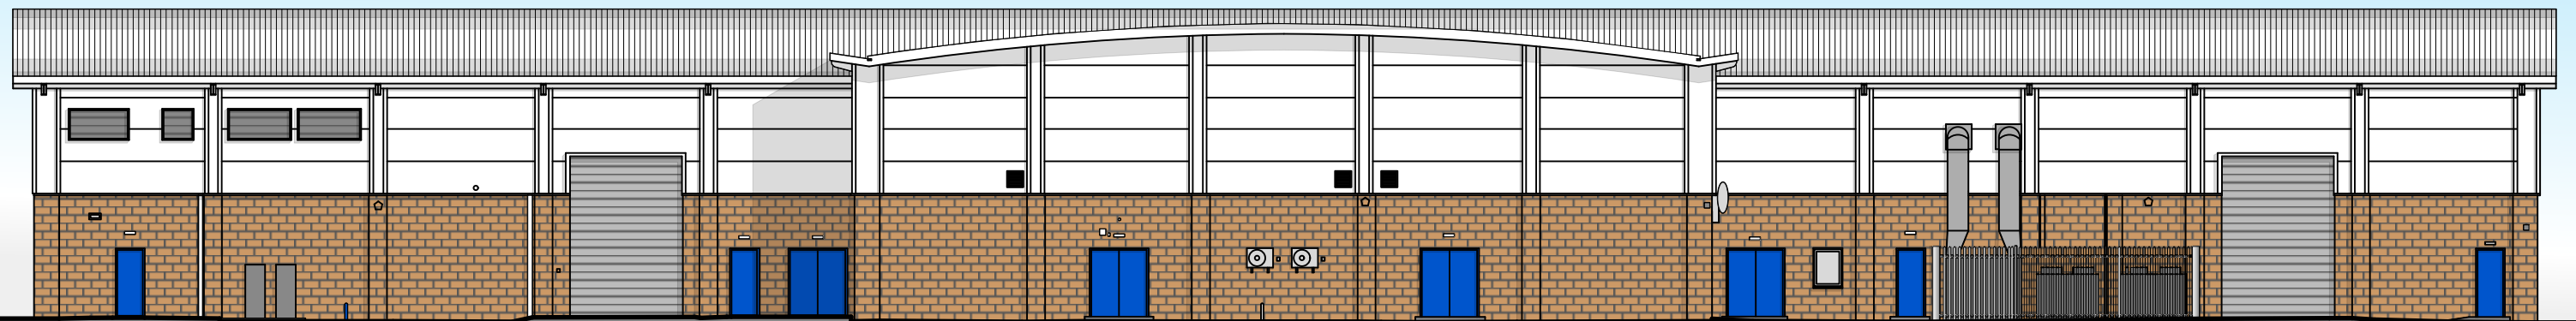

WEST [BACK] ELEVATION

Rev	Date	Description	Drawn
-----	------	-------------	-------

htcarchitects

York Place Studio
8 Britannia Street
Leeds
LS1 2DZ
T: (0113) 244 3457

W: www.htcarchitects.co.uk
E: info@htcarchitects.co.uk

client
Lidl GB Ltd



project
**Monks Cross,
York**

drawing title
**Existing Front / Back
Elevations**

date **November 2021**

status **Planning**

scale **1:200 @ A3**

drawn **BM** checked **LS**

job no. **2504** dwg no. **P200** Rev. /