



**MATERIALS KEY**


- (1) INSULATED METAL CLADDING PANELS - RAL 9006 GREY FINISH.
- (2) INSULATED METAL CLADDING PANELS - RAL 9010 WHITE FINISH.
- (3) ROOF PARAPET - METAL PANEL BOX WITH STAINLESS FRAME RAL 7024 GREY FINISH
- (4) BRICK PLINTH AND PANEL - 65MM IBSTOCK CALDREW GREY MULTI A5089A OR SIMILAR APPROVED. ALL BRICKS TO BE LAYED STRETCHER BOND
- (5) DOORS - POWDER-COATED RAL 7024 GREY FINISH
- (6) ALUMINIUM CORNER PANEL WITH POWDER-COATED RAL7024 GREY FINISH.
- (7) METAL SUN SCREEN CANOPY - ALUMINIUM POWDER-COATED SUN SCREEN WITH RAL7024 GREY FINISH.
- (8) WINDOWS - 32MM DOUBLE GLAZING TO BS6262 WITH POWDER-COATED RAL 7024 GREY FINISH.

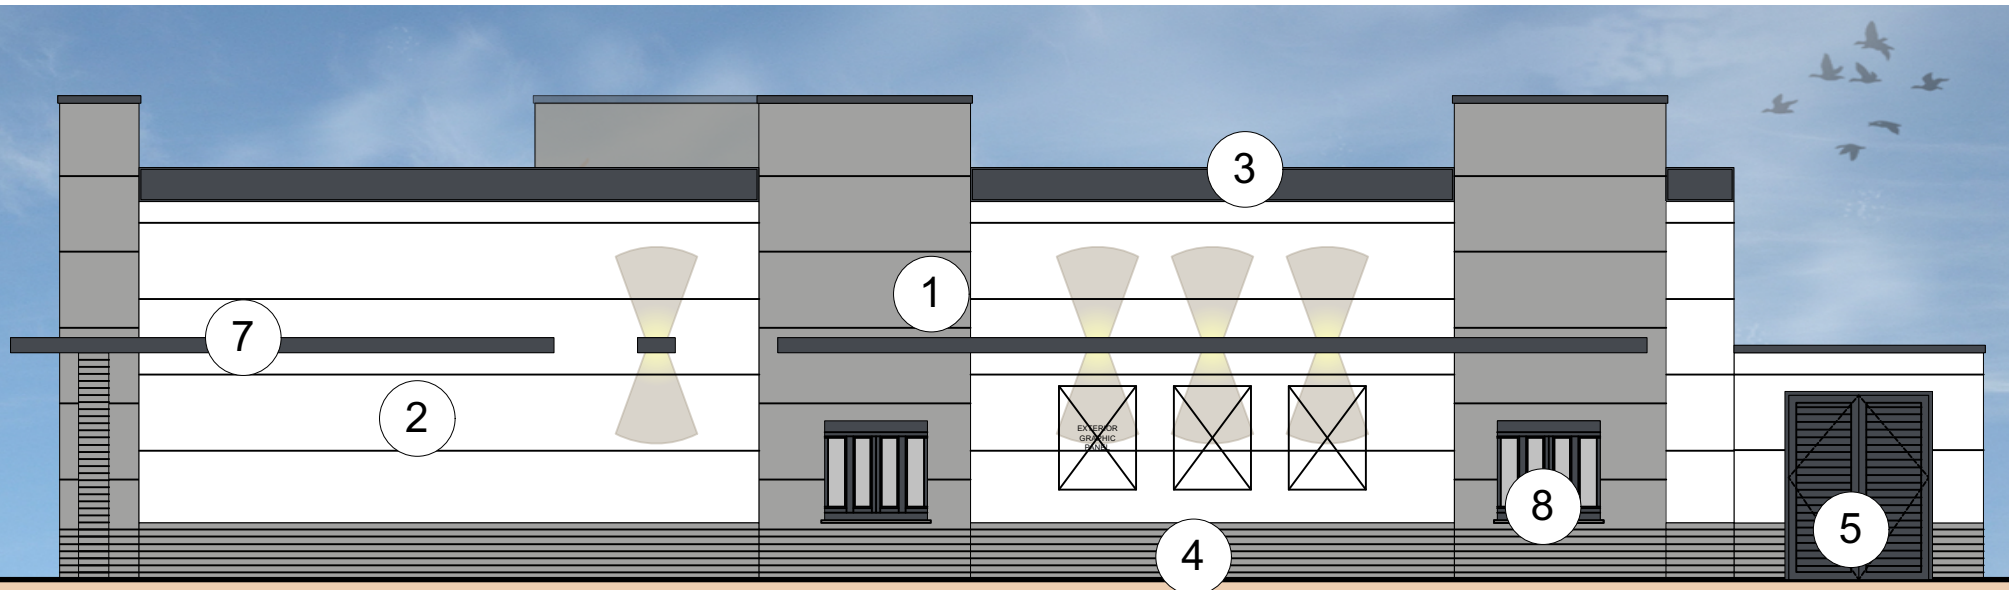


NORTH ELEVATION

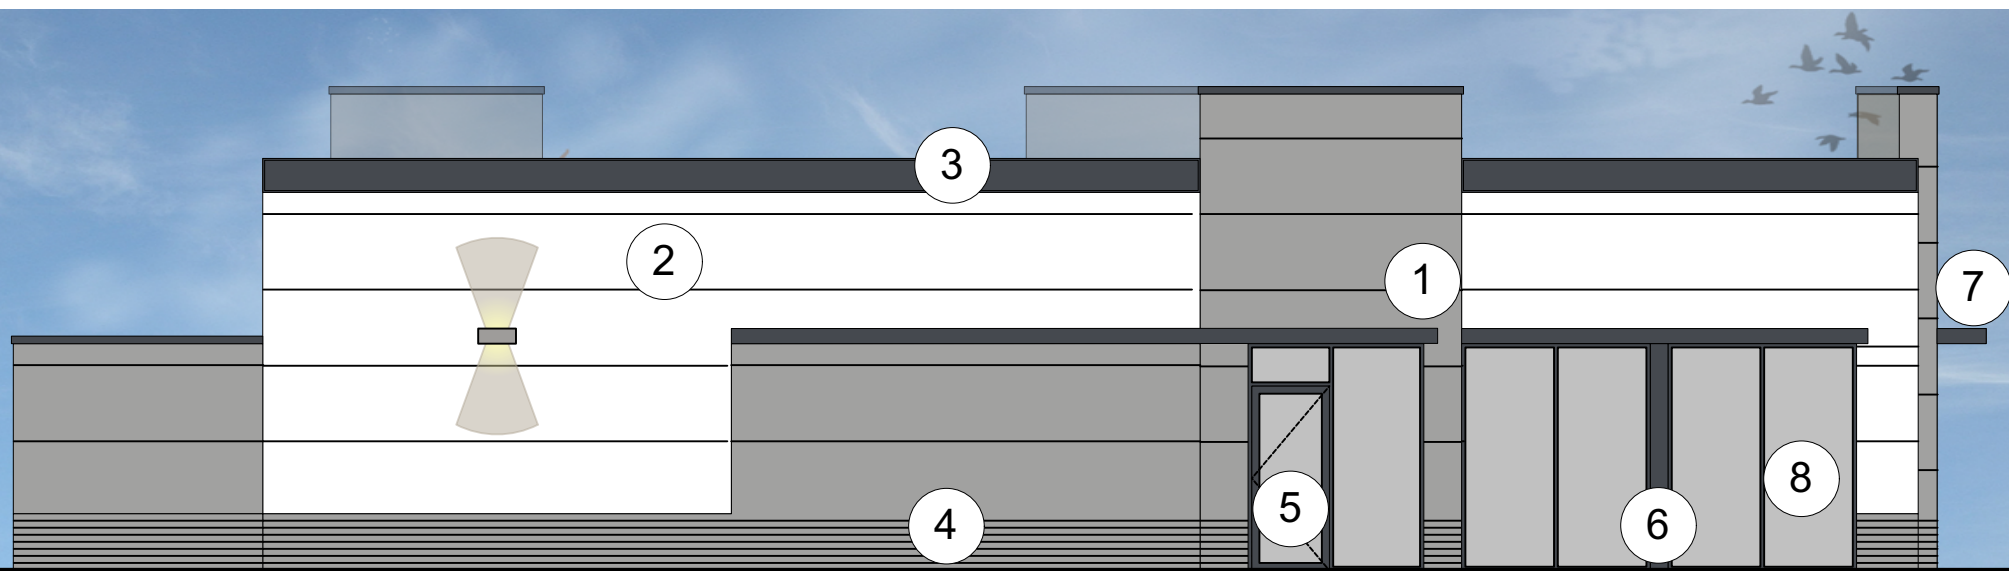

SOUTH ELEVATION

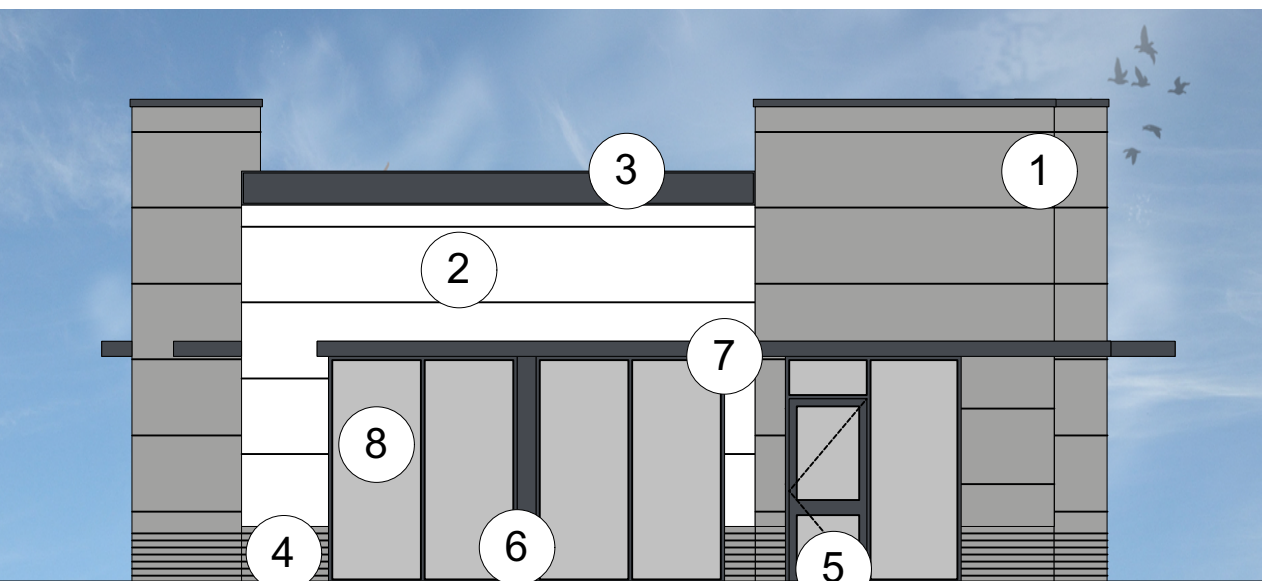

EAST ELEVATION

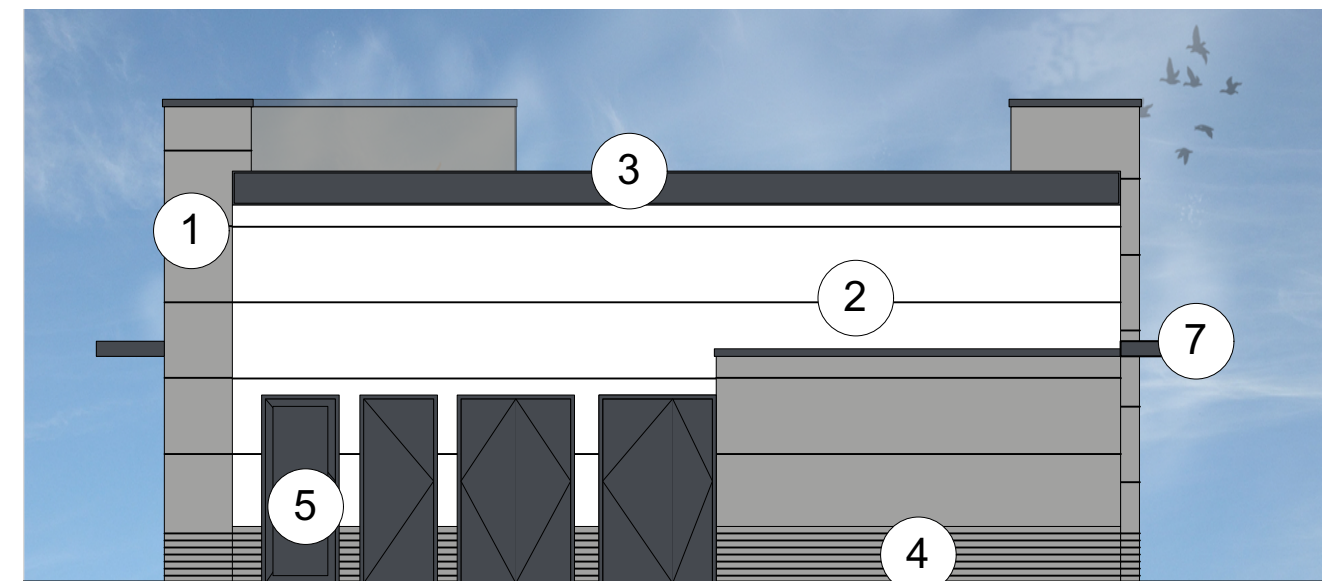

WEST ELEVATION