


NORTH [SIDE] ELEVATION

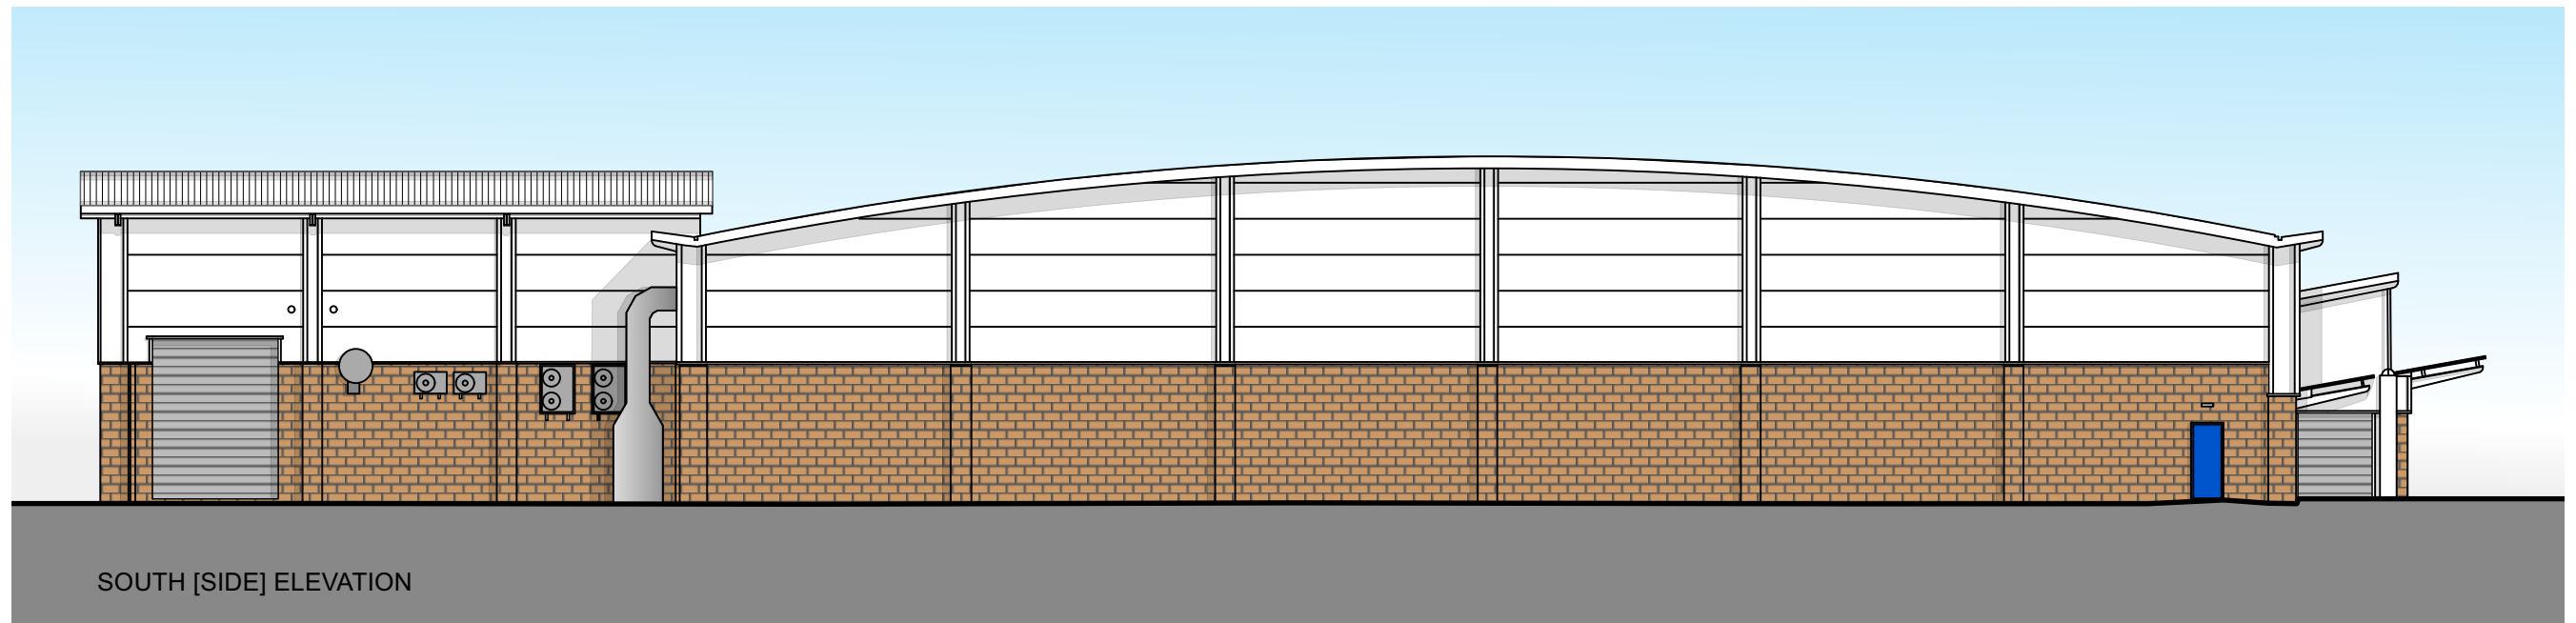

SOUTH [SIDE] ELEVATION

Rev	Date	Description	Drawn
-----	------	-------------	-------

htcarchitects

York Place Studio
8 Britannia Street
Leeds
LS1 2DZ
T:(0113) 244 3457

W: www.htcarchitects.co.uk
E: info@htcarchitects.co.uk

client
Lidl GB Ltd



project
Monks Cross,
York

drawing title
Existing Side Elevations

date November 2021

status Planning

scale 1:200 @ A3

drawn BM checked LS

job no. 2504 dwg no. P201 Rev. /