



Side (Eastern) Elevation

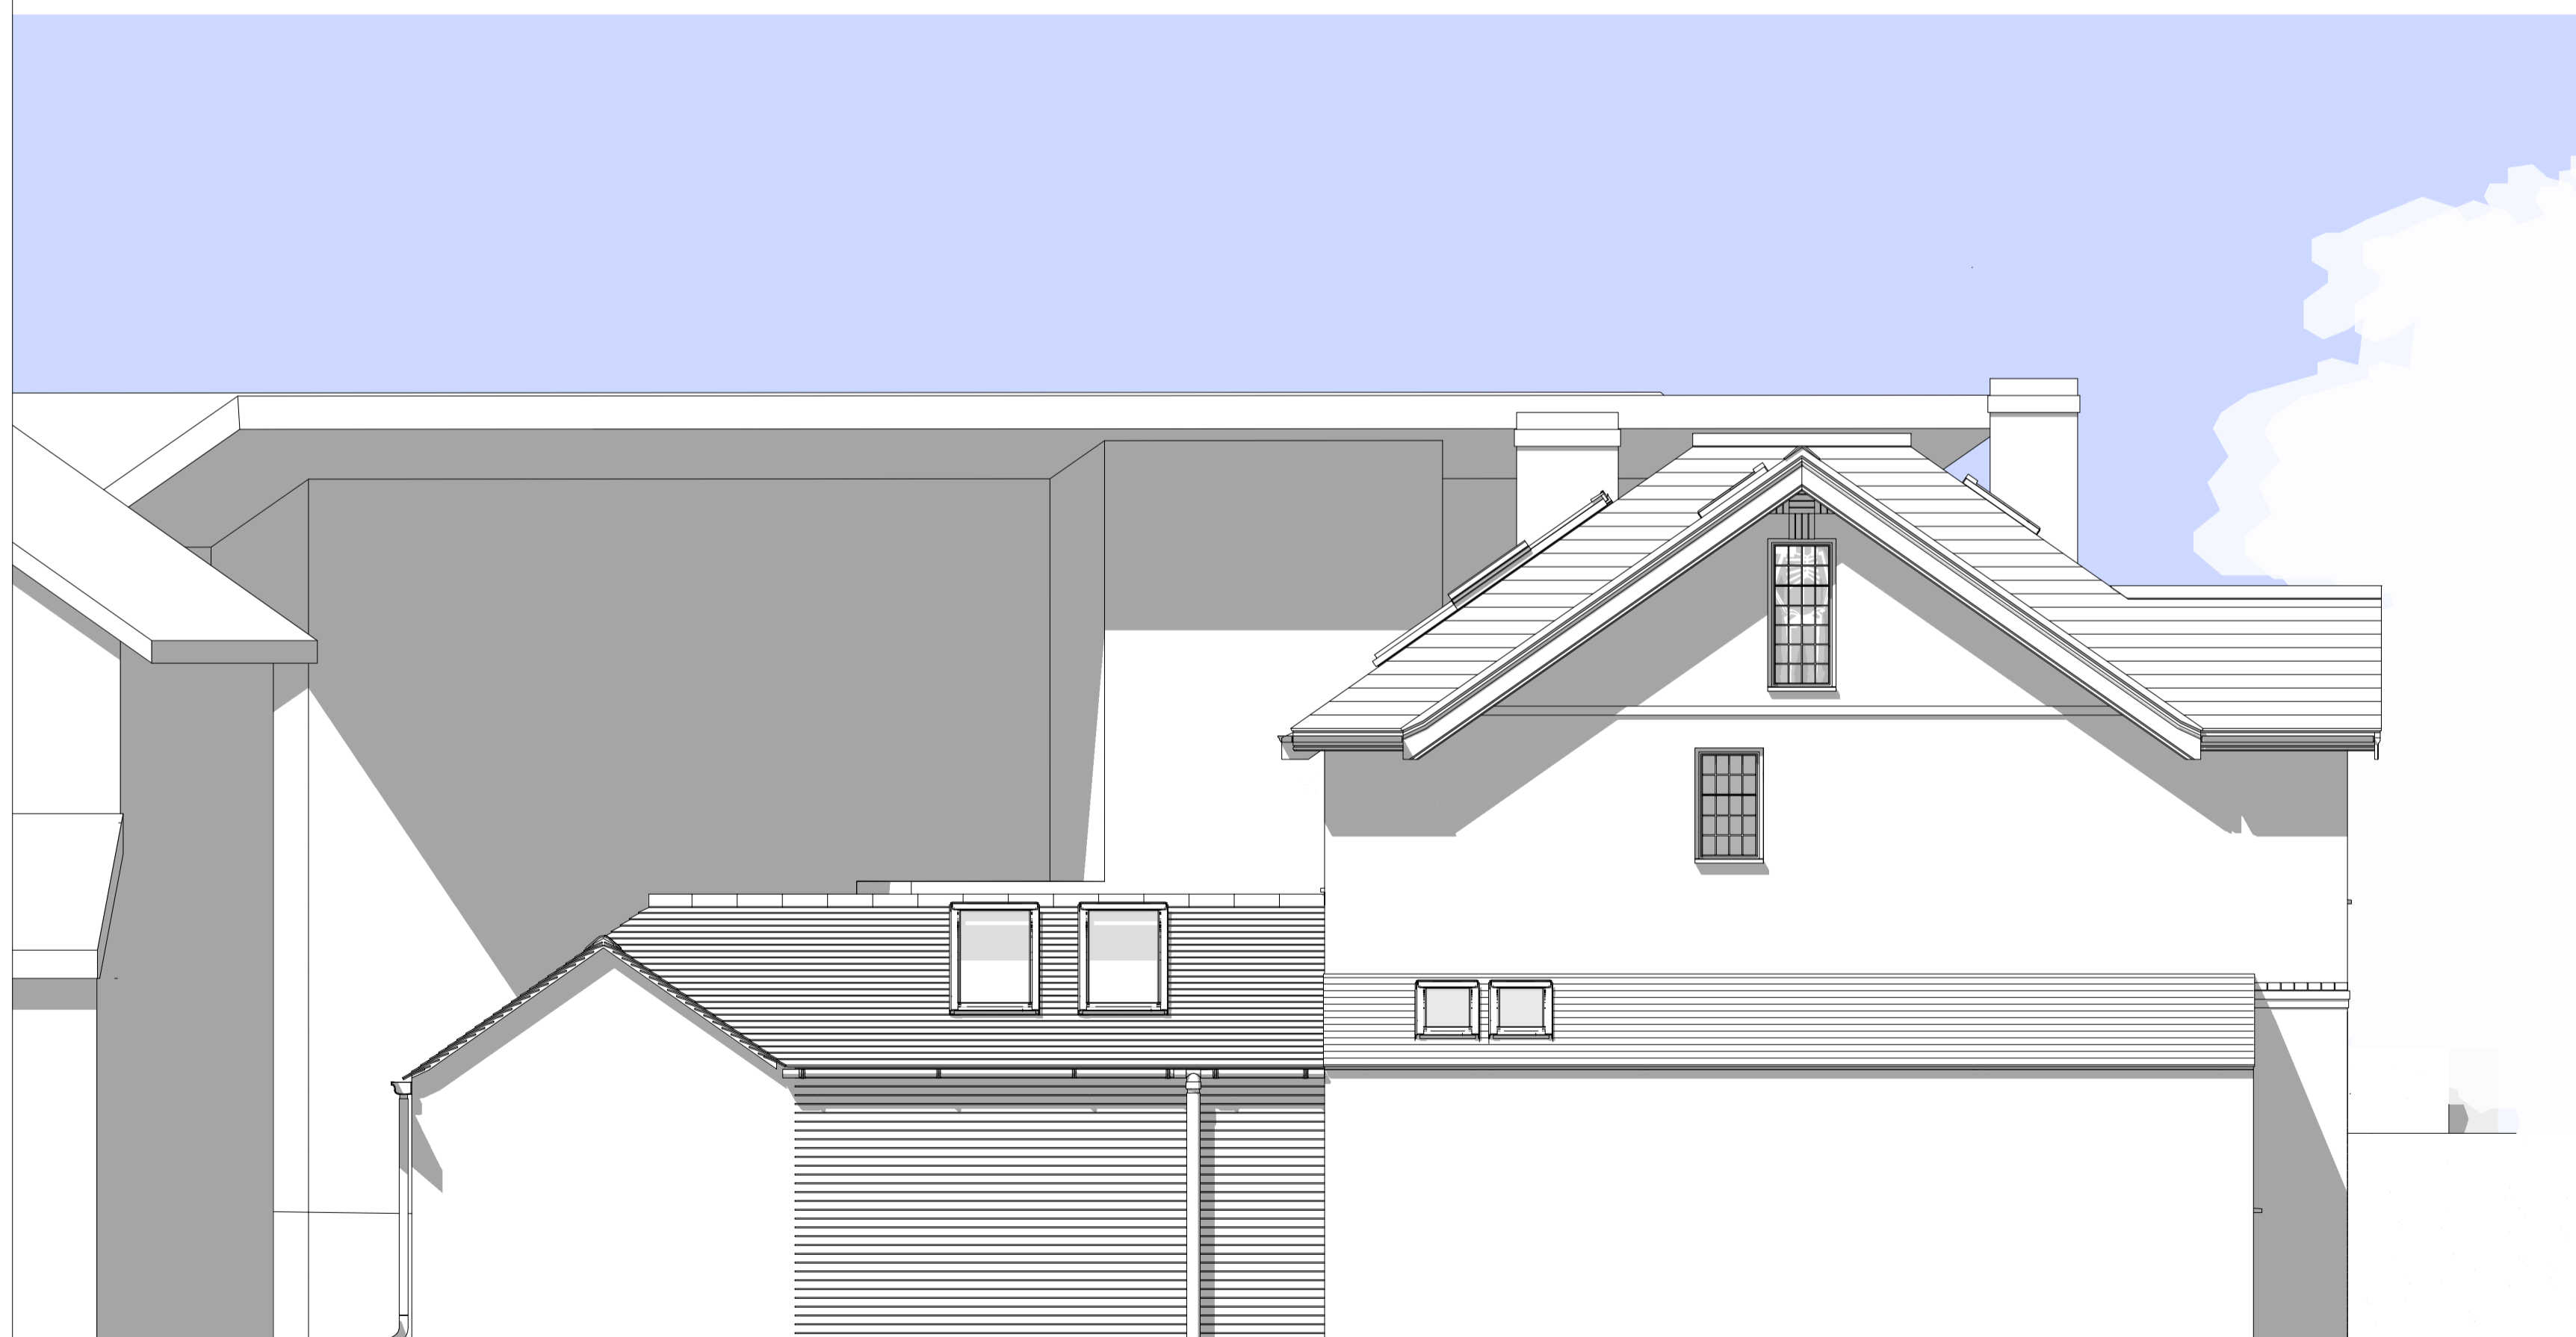

Side (Eastern) Elevation

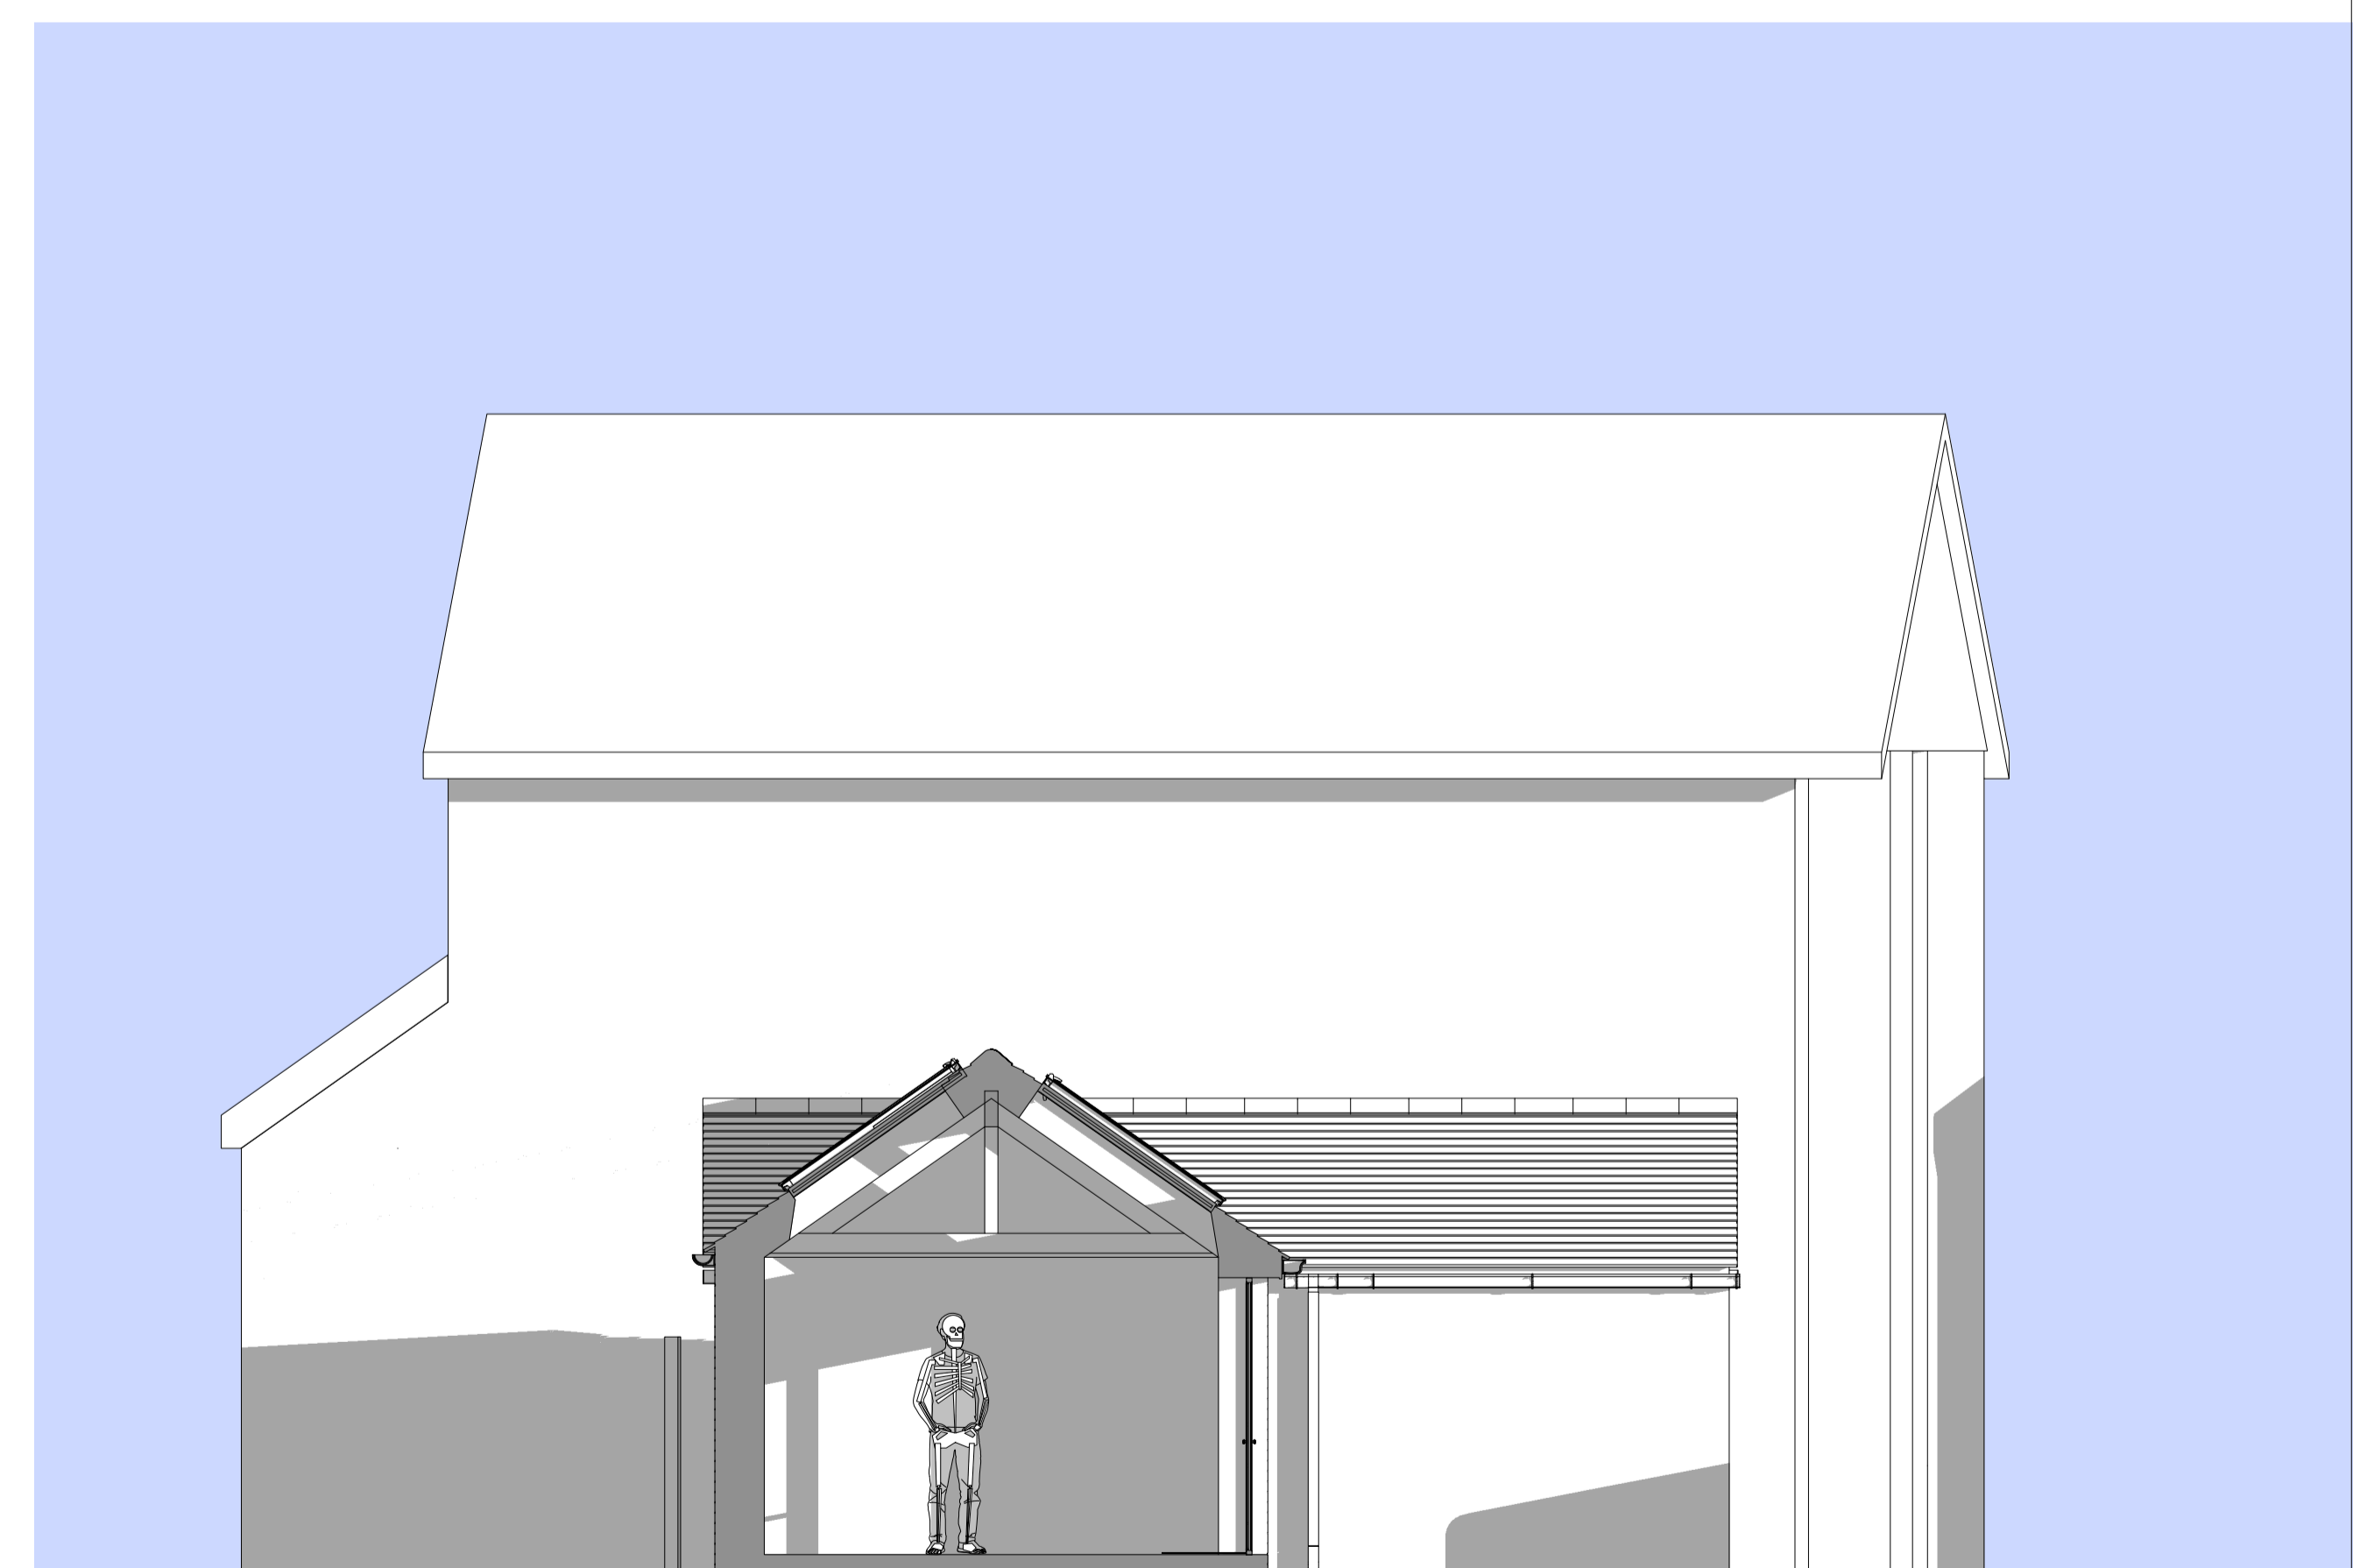

Section BB

As Existing & Under Construction

Address: No 5 Water End, York. YO30 6LL.

Client: Mr C Gardner
scale: 1/50

drwg no AE3/11/23

Waites & Moorey
 Chartered Architects & Surveyors

54 Goodramgate
 York YO1 7LF
 Telephone 01904 629519