
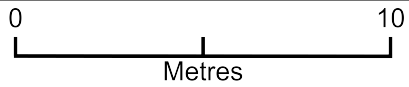


7 Ferguson Way - Z Karbani

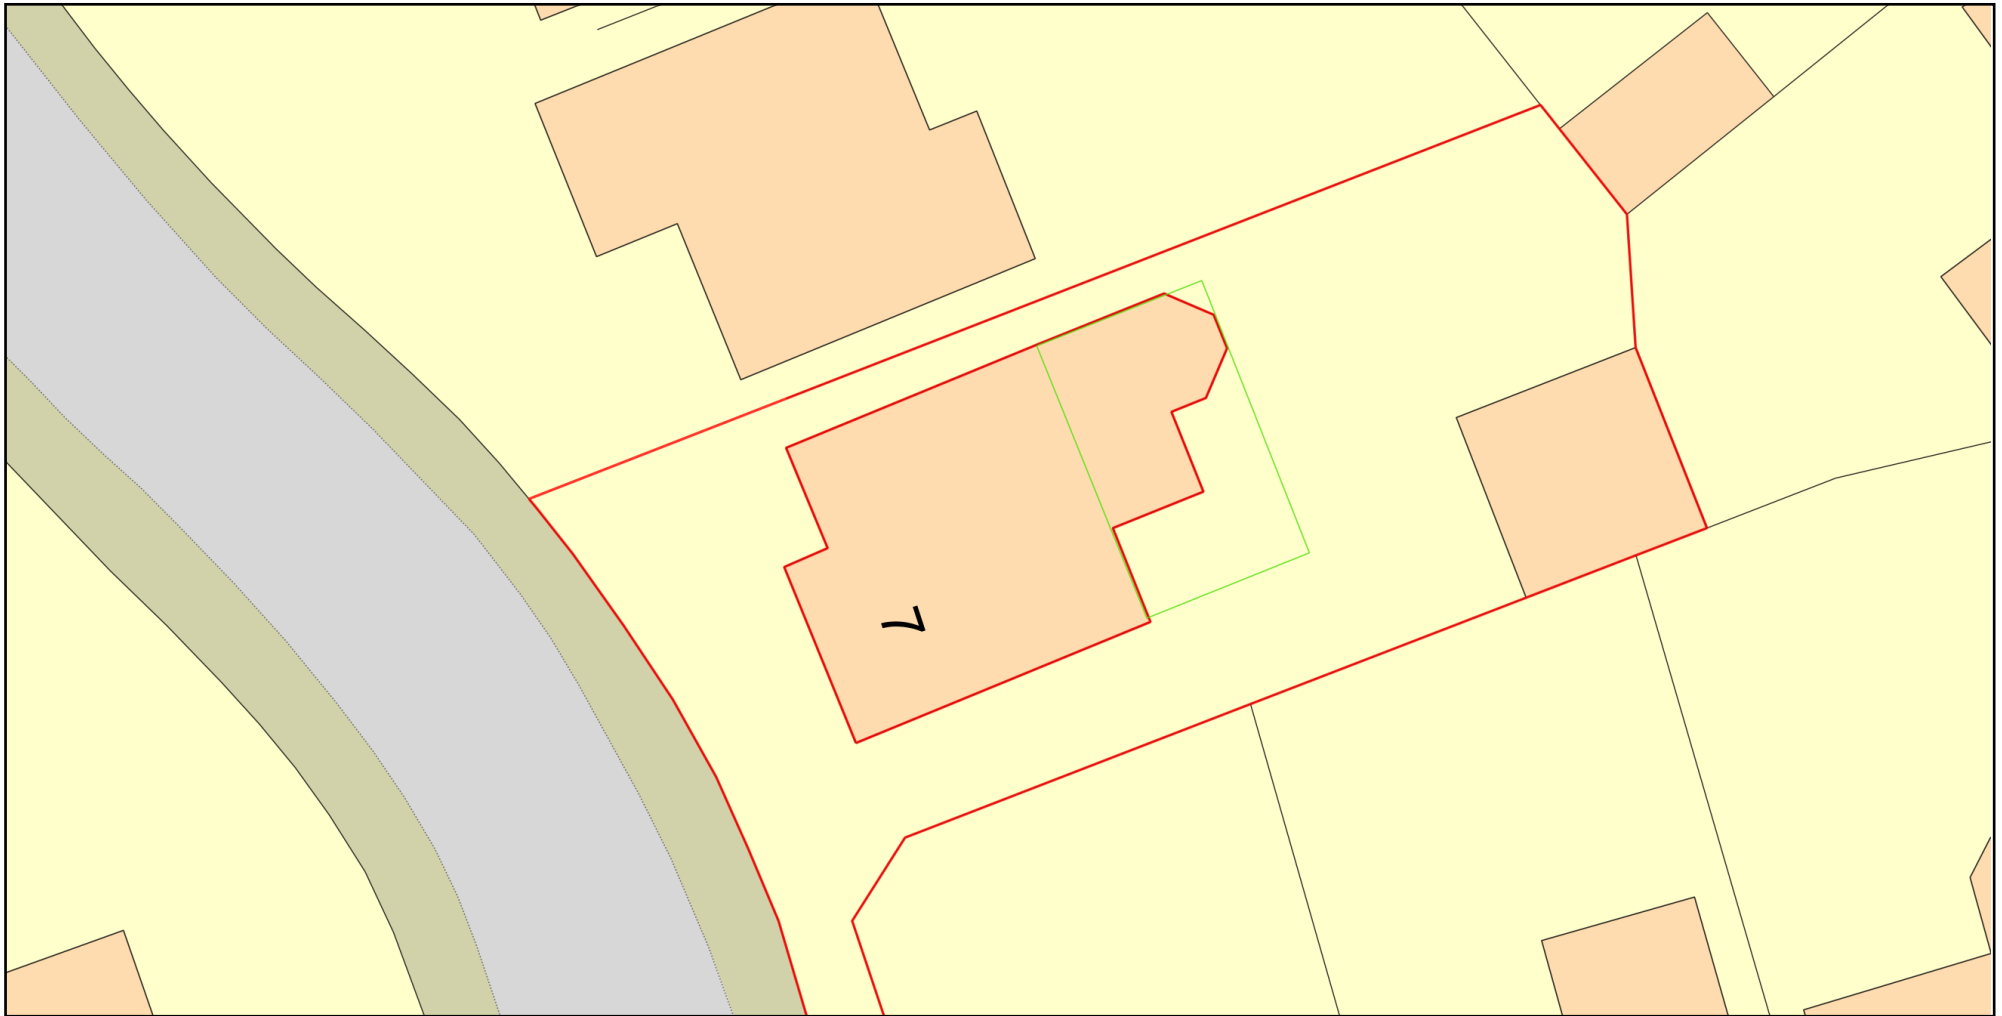

Plan Produced for: Zulfikar Karbani

Date Produced: 29 Nov 2023

Plan Reference Number: TQRQM23333194410972

Scale: 1:200 @ A4