



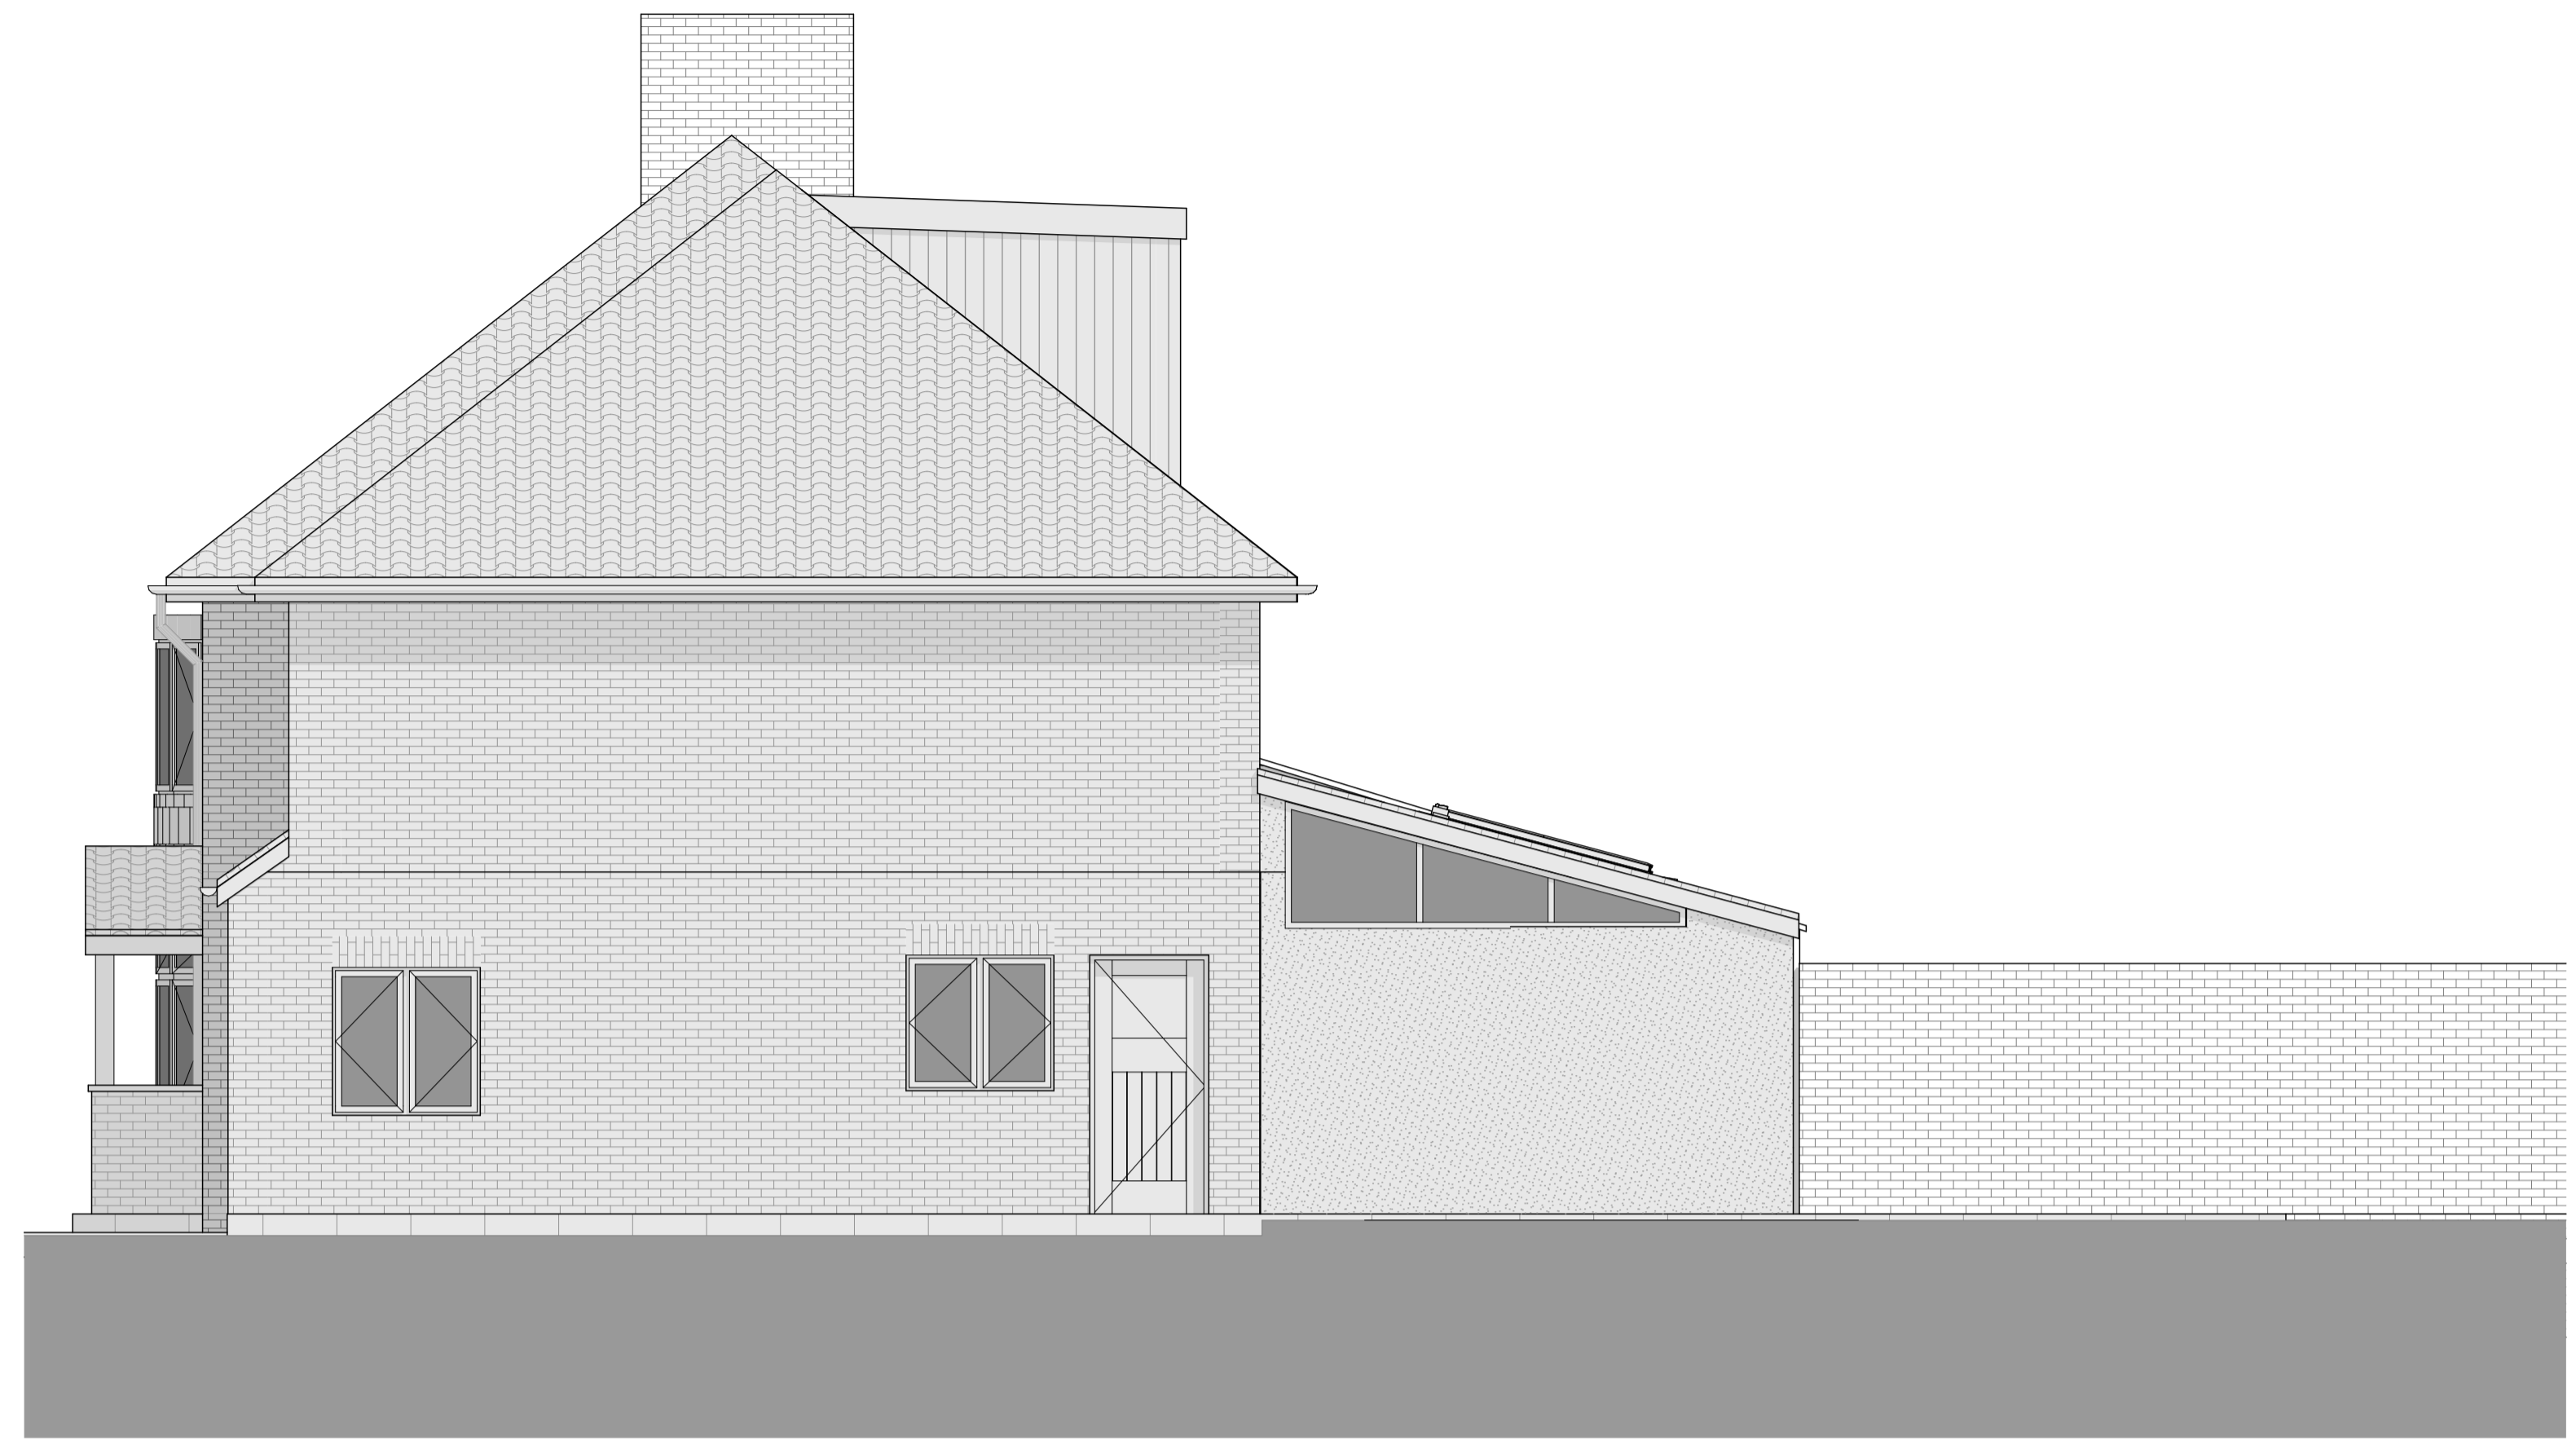

1 Elevation 1:50

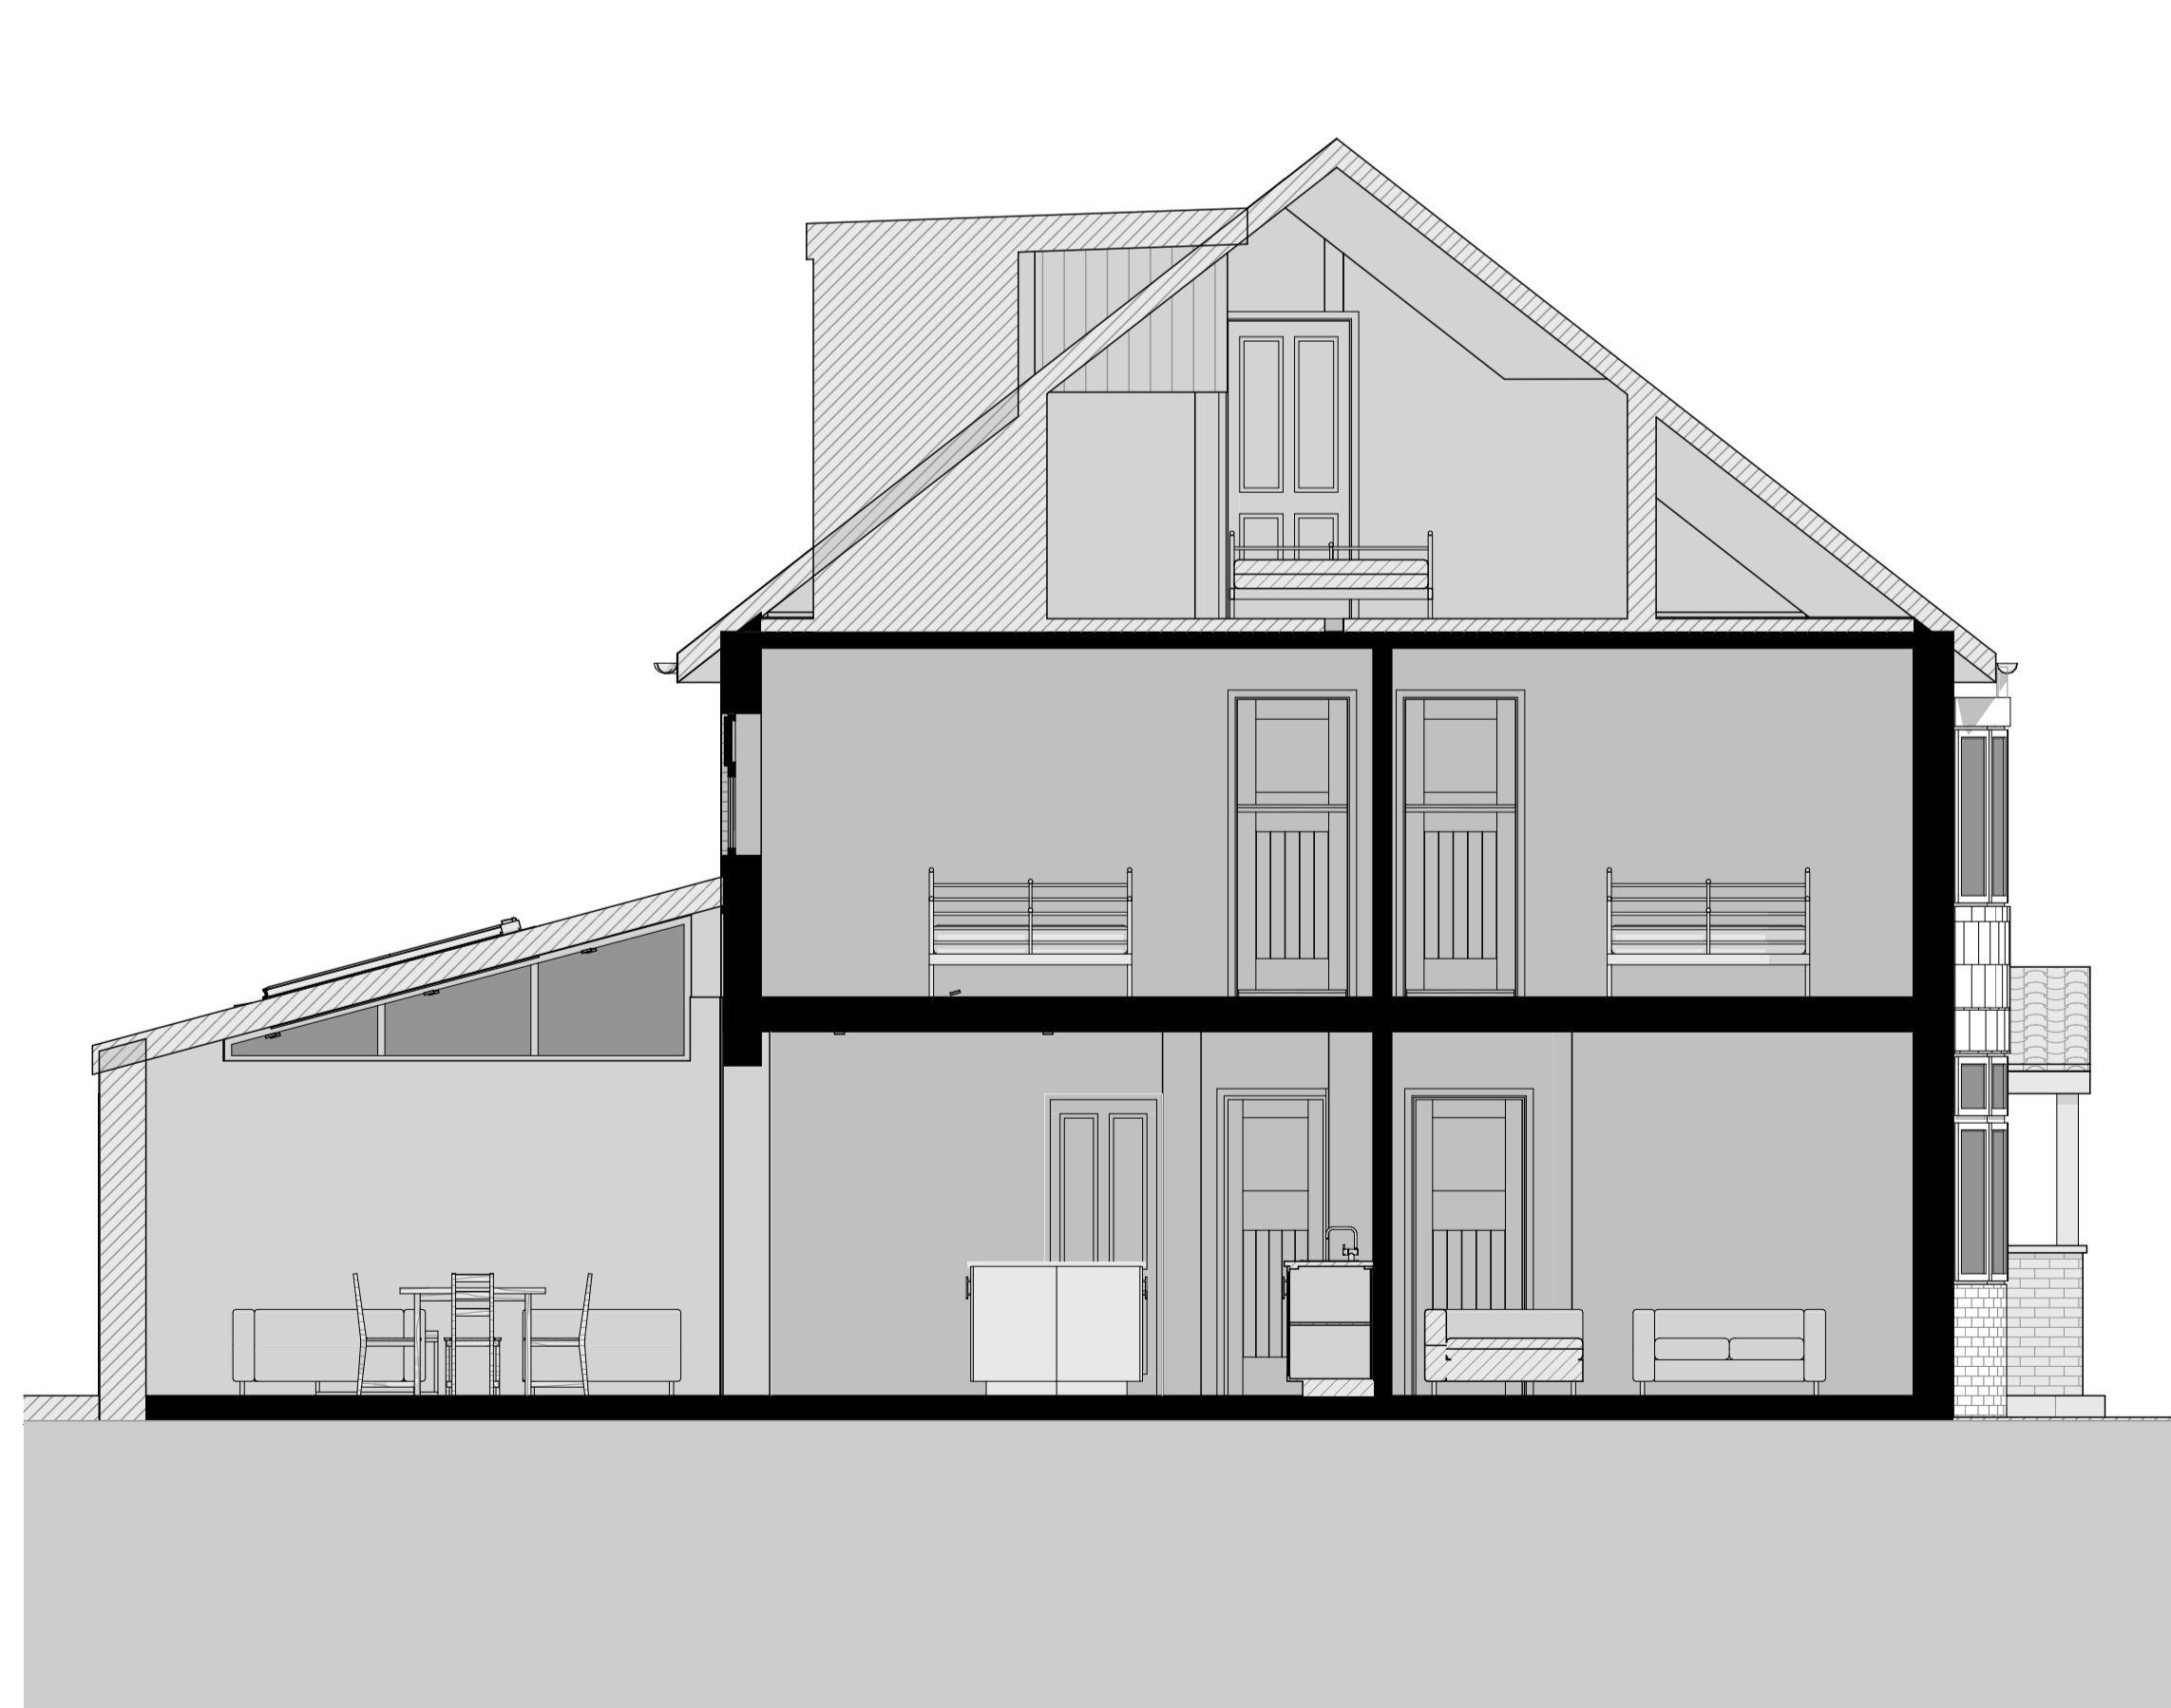

2 Elevation 1:50



4 Elevation 1:50



3 Elevation 1:50

Construction staff and operatives must ensure the principle contractor has provided thorough and accurate information on all Health and Safety aspects relating to the design identified on this drawing, including the review of:

The Designer notes that the following health and safety risks have not been eliminated during the design process:

RevID	Change Name	Date
A	Drawing created	22/11/2022
B	Roof amended	23/11/2023

No.	Description	Date

Client Mr & Mrs Williams

Project 30 Copmanthorpe Lane


Project number Y22069

Date 24/11/2023

Scale 1:50@ A1

P-003 revision B

Proposed Elevations

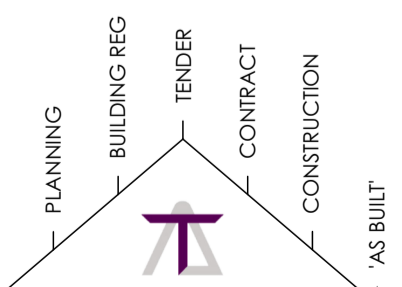

TOWNSCAPE
ARCHITECTS

www.townscape-architects.co.uk

THIS DRAWING, THE WORKS AND CONCEPTS DEPICTED ARE THE COPYRIGHT OF TOWNSCAPE ARCHITECTS. LIMITED AND MAY NOT BE REPRODUCED OR MADE USE OF, EITHER DIRECTLY OR INDIRECTLY WITHOUT EXPRESS WRITTEN CONSENT.

DO NOT SCALE OFF THIS DRAWING
ISSUED SUBJECT TO DUE DILIGENCE