
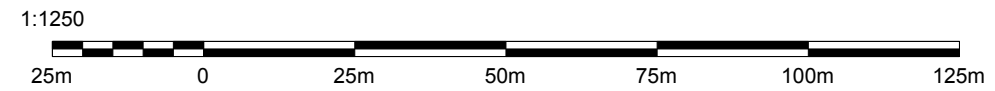


Location Plan  
 Scale 1:1250

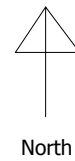

| Rev  | Description | Date | chkd | Project:                   |           |          |         |
|--|-------------|------|------|----------------------------|-----------|----------|---------|
|  |             |      |      | 389 Warwick Road, Solihull |           |          |         |
|  |             |      |      | Scale:                     | Drawn by: | Date:    | Status: |
|  |             |      |      | As shown @ A3              |           | Dec 2023 |         |
|  |             |      |      | Title: Location Plan       |           |          |         |
|  |             |      |      | Drg. No. PL01              |           |          | Rev:    |
| <br>Anjum Design Limited, Suite 104, 123 Stratford Road,<br>Shirley, Solihull B90 3ND TEL: 0121 364 7650<br>E: info@anjumdesign.co.uk |             |      |      |                            |           |          |         |
|  |             |      |      |                            |           |          |         |