


C A R R M I L L R O A D

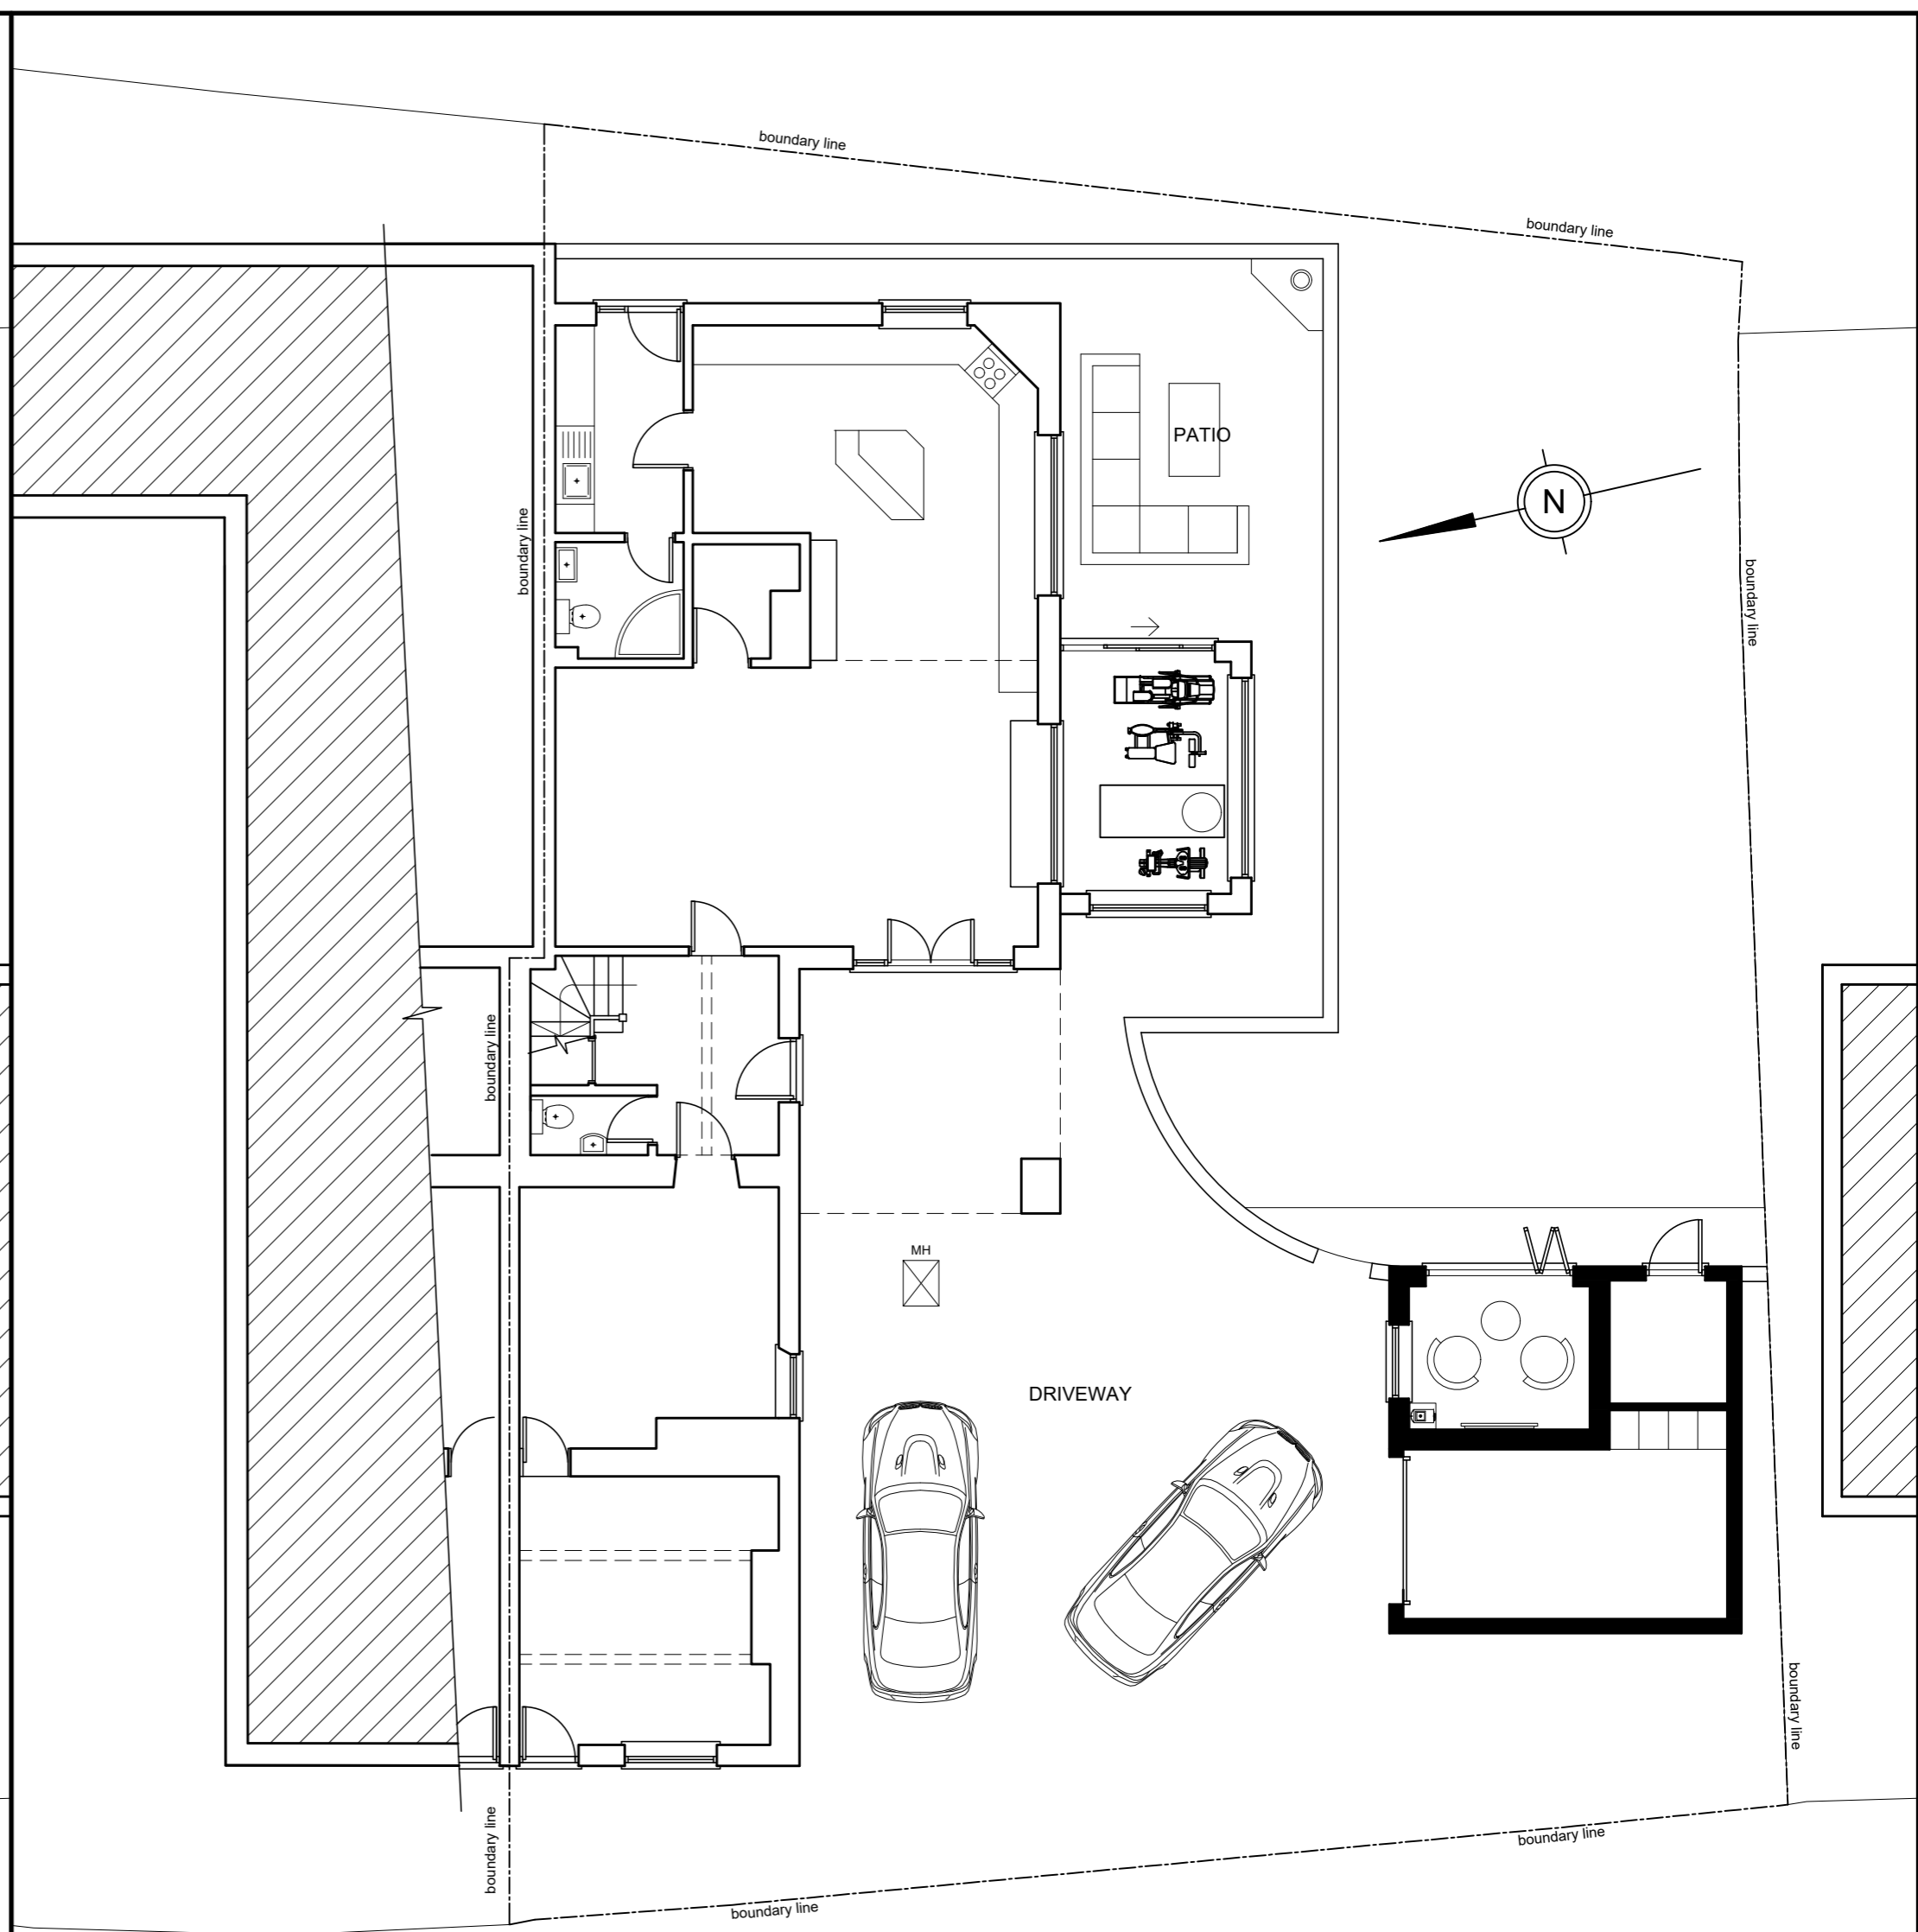

C A R R M I L L R O A D

EXISTING SITE BLOCK PLAN

1:100 scale bar 0 1 2 3 4 5metres

PROPOSED SITE BLOCK PLAN

1:100 scale bar 0 1 2 3 4 5metres

RJG Architecture LTD <small>For All Your Architectural Design Requirements</small>	Project 93 Carr Mill Road Billinge Wigan	
	Day Title Existing and Proposed Site Block Plans	
Tel : 0151 341 644 e-mail: info@rjgarch.co.uk	Day No 01514/SK/102	Rev
<small>1. General dimensions to be checked in preference to walls. 2. All dimensions to be checked on site. 3. This drawing remains the copyright of the architect and may not be copied without prior consent.</small>	Drawn by O.G	Scale 1:100
		Date Oct.'23