




PROPOSED WEST ELEVATION 1:50

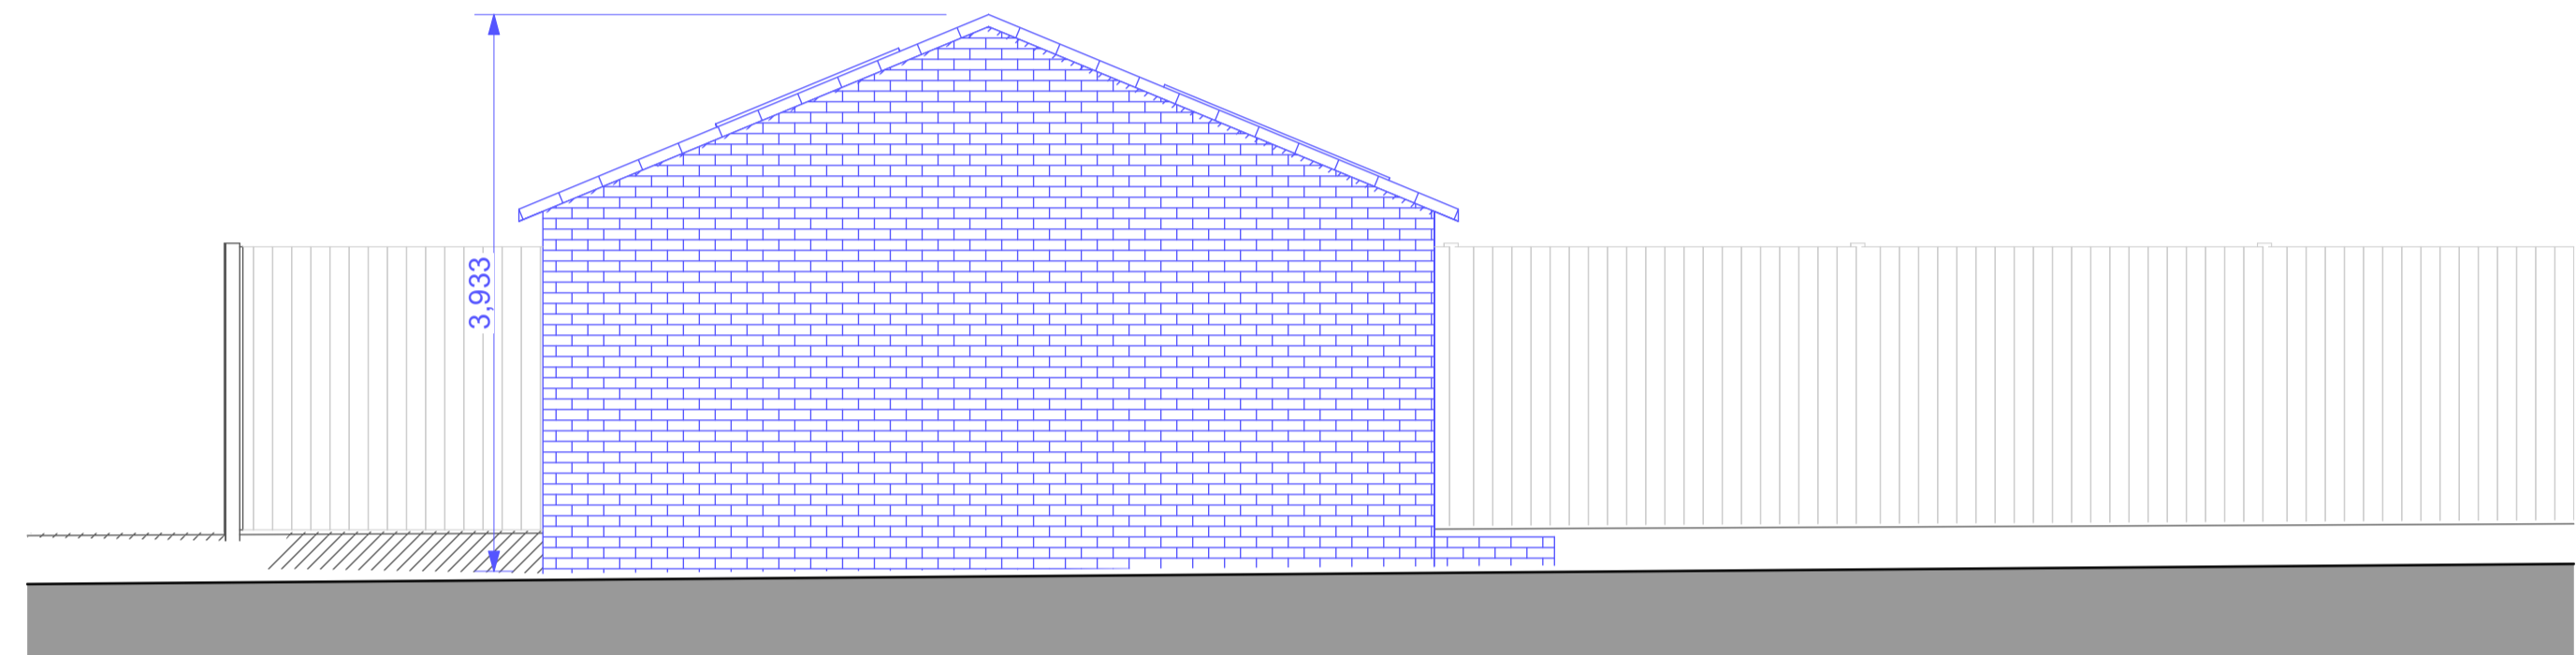


PROPOSED NORTH ELEVATION 1:50

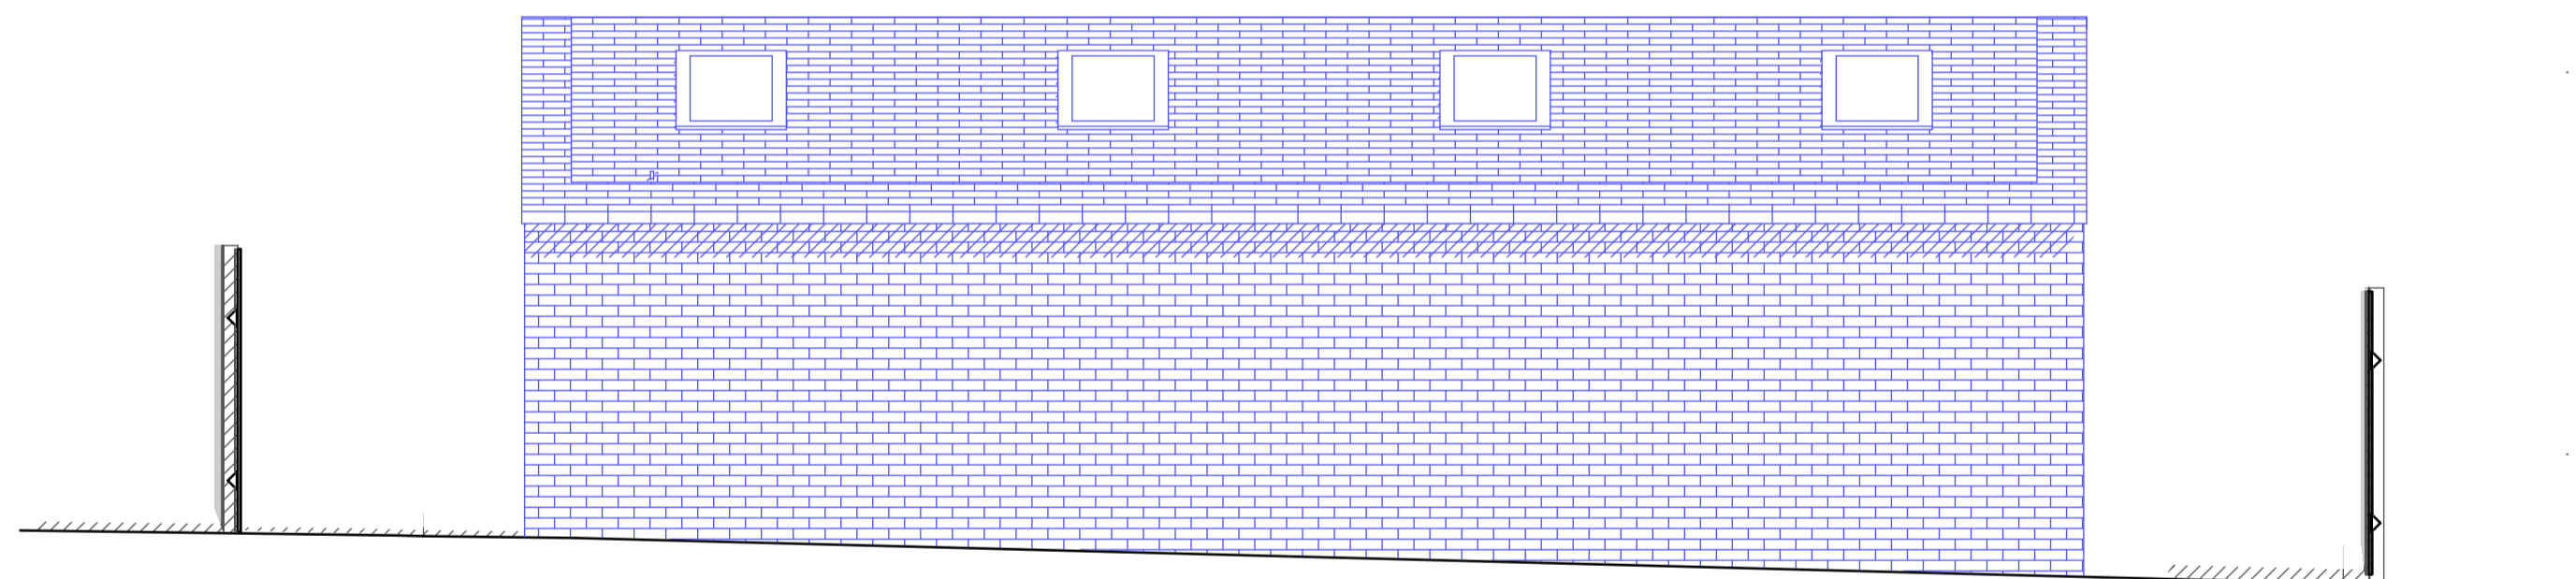


PROPOSED EAST ELEVATION 1:50

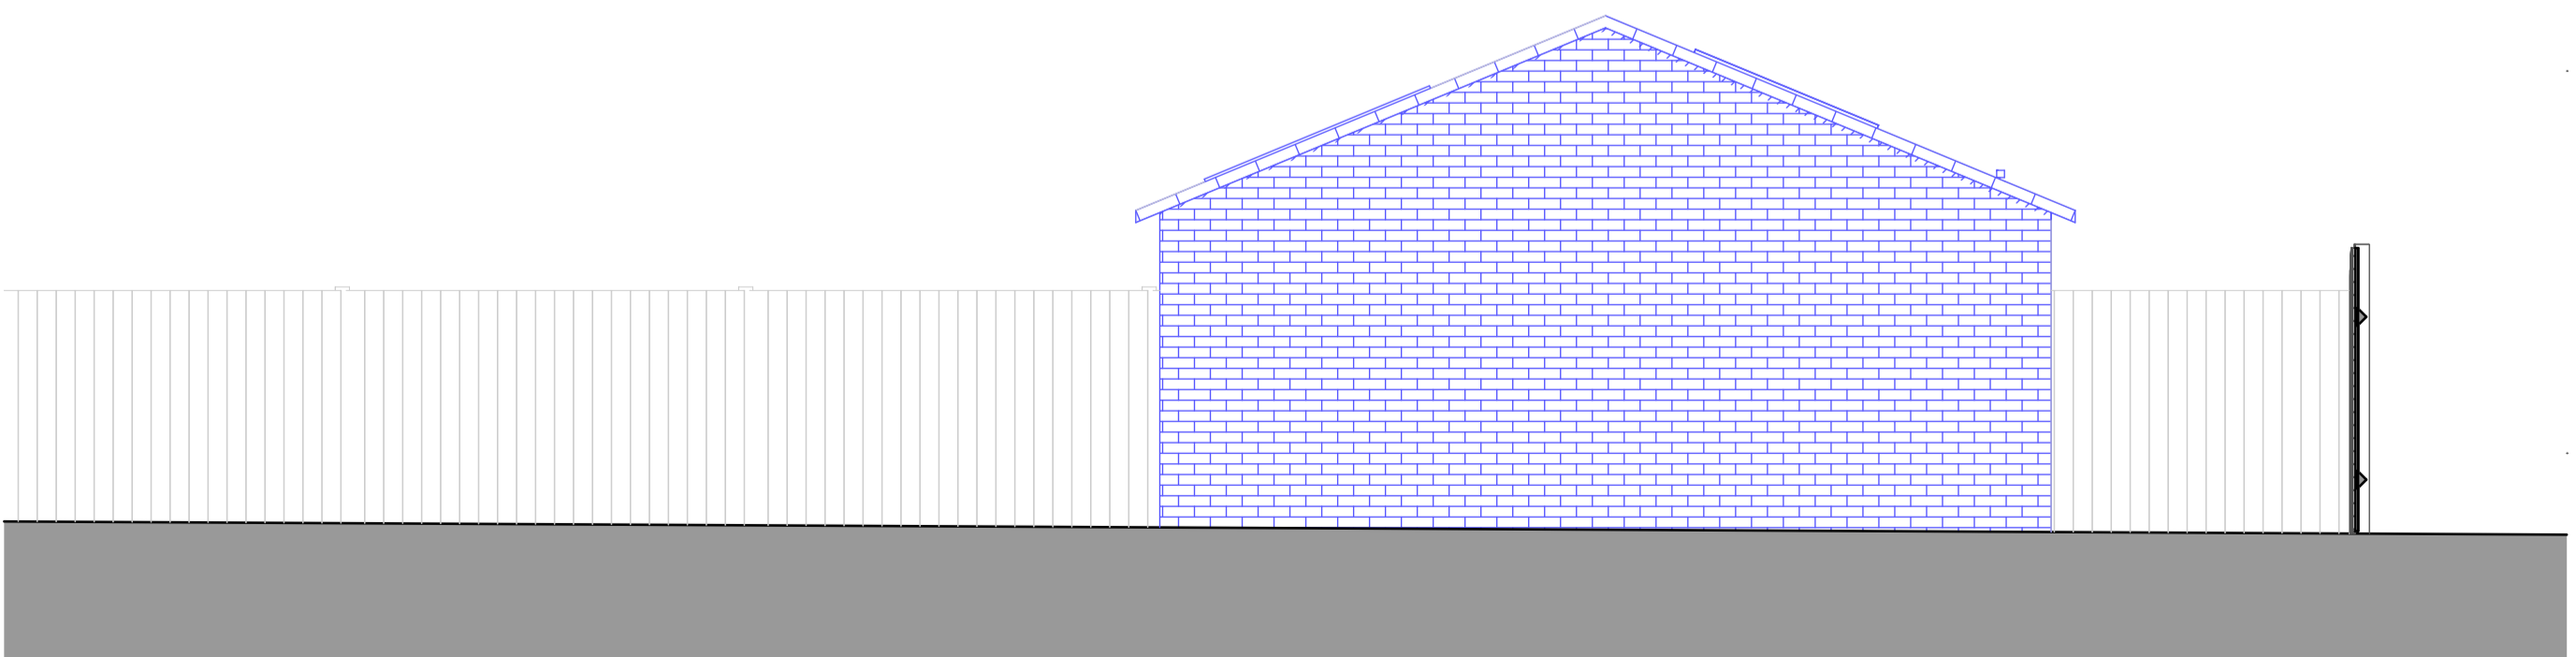

PROPOSED SOUTH ELEVATION 1:50

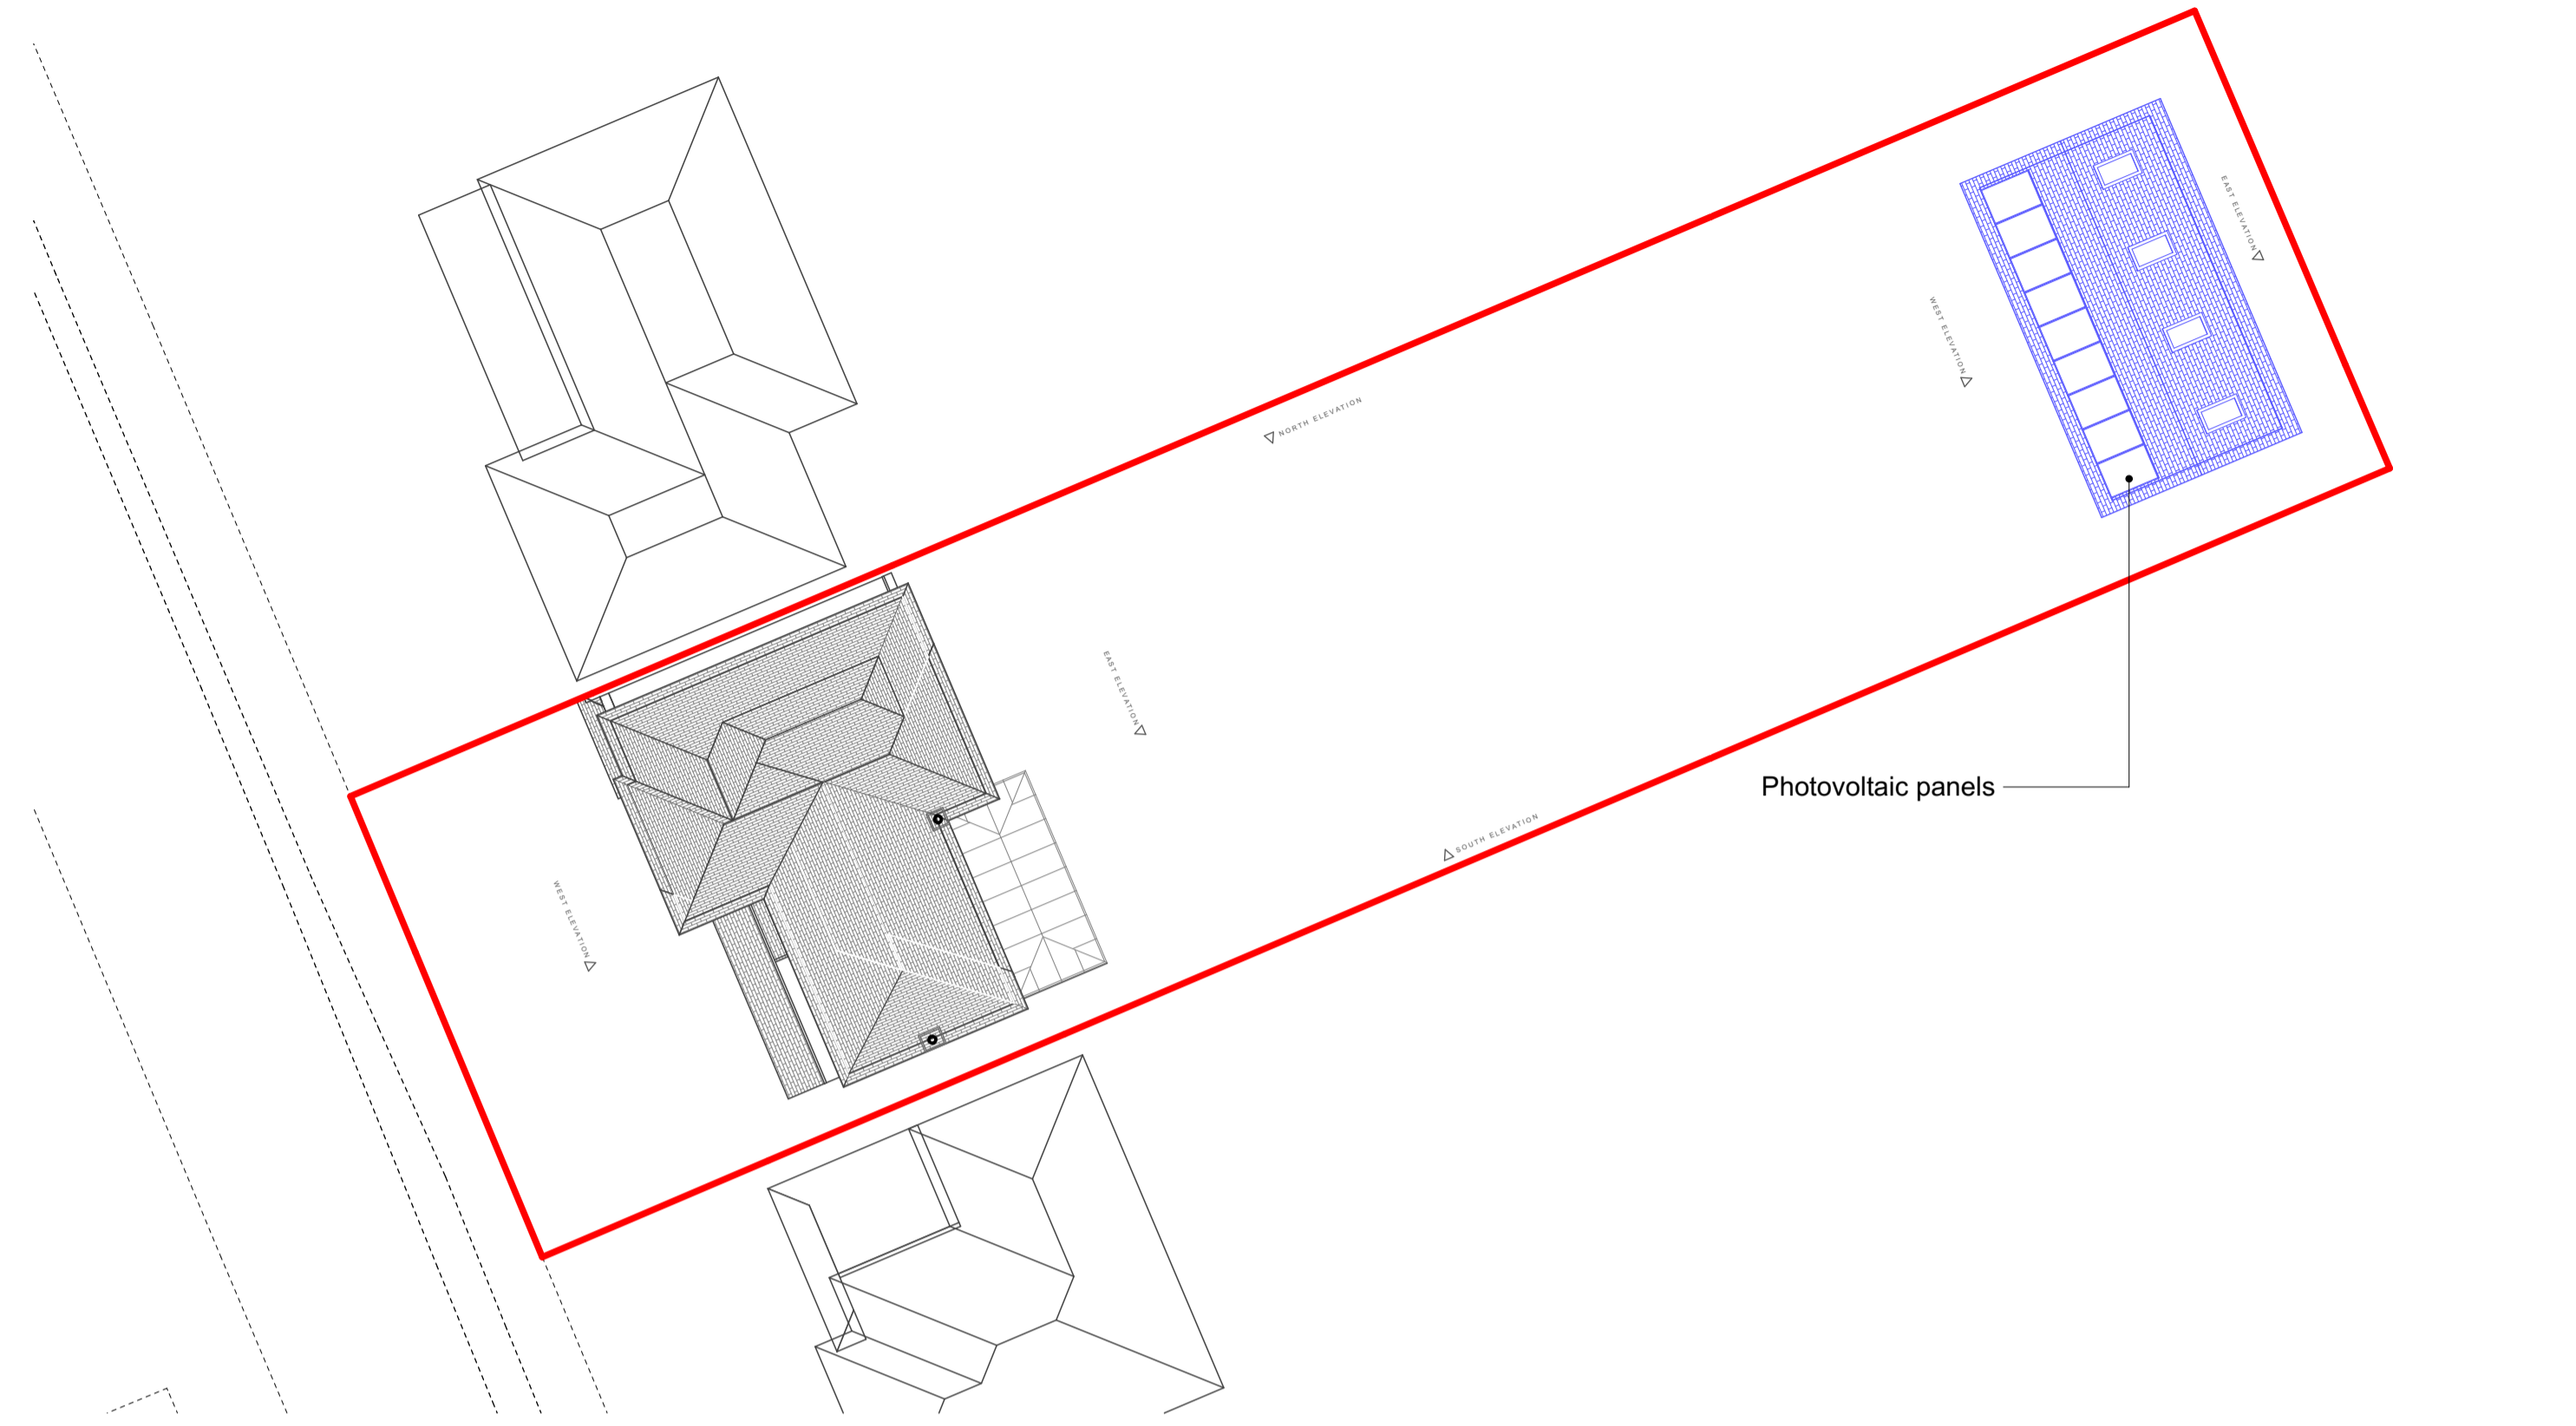

PROPOSED SITE 1:200

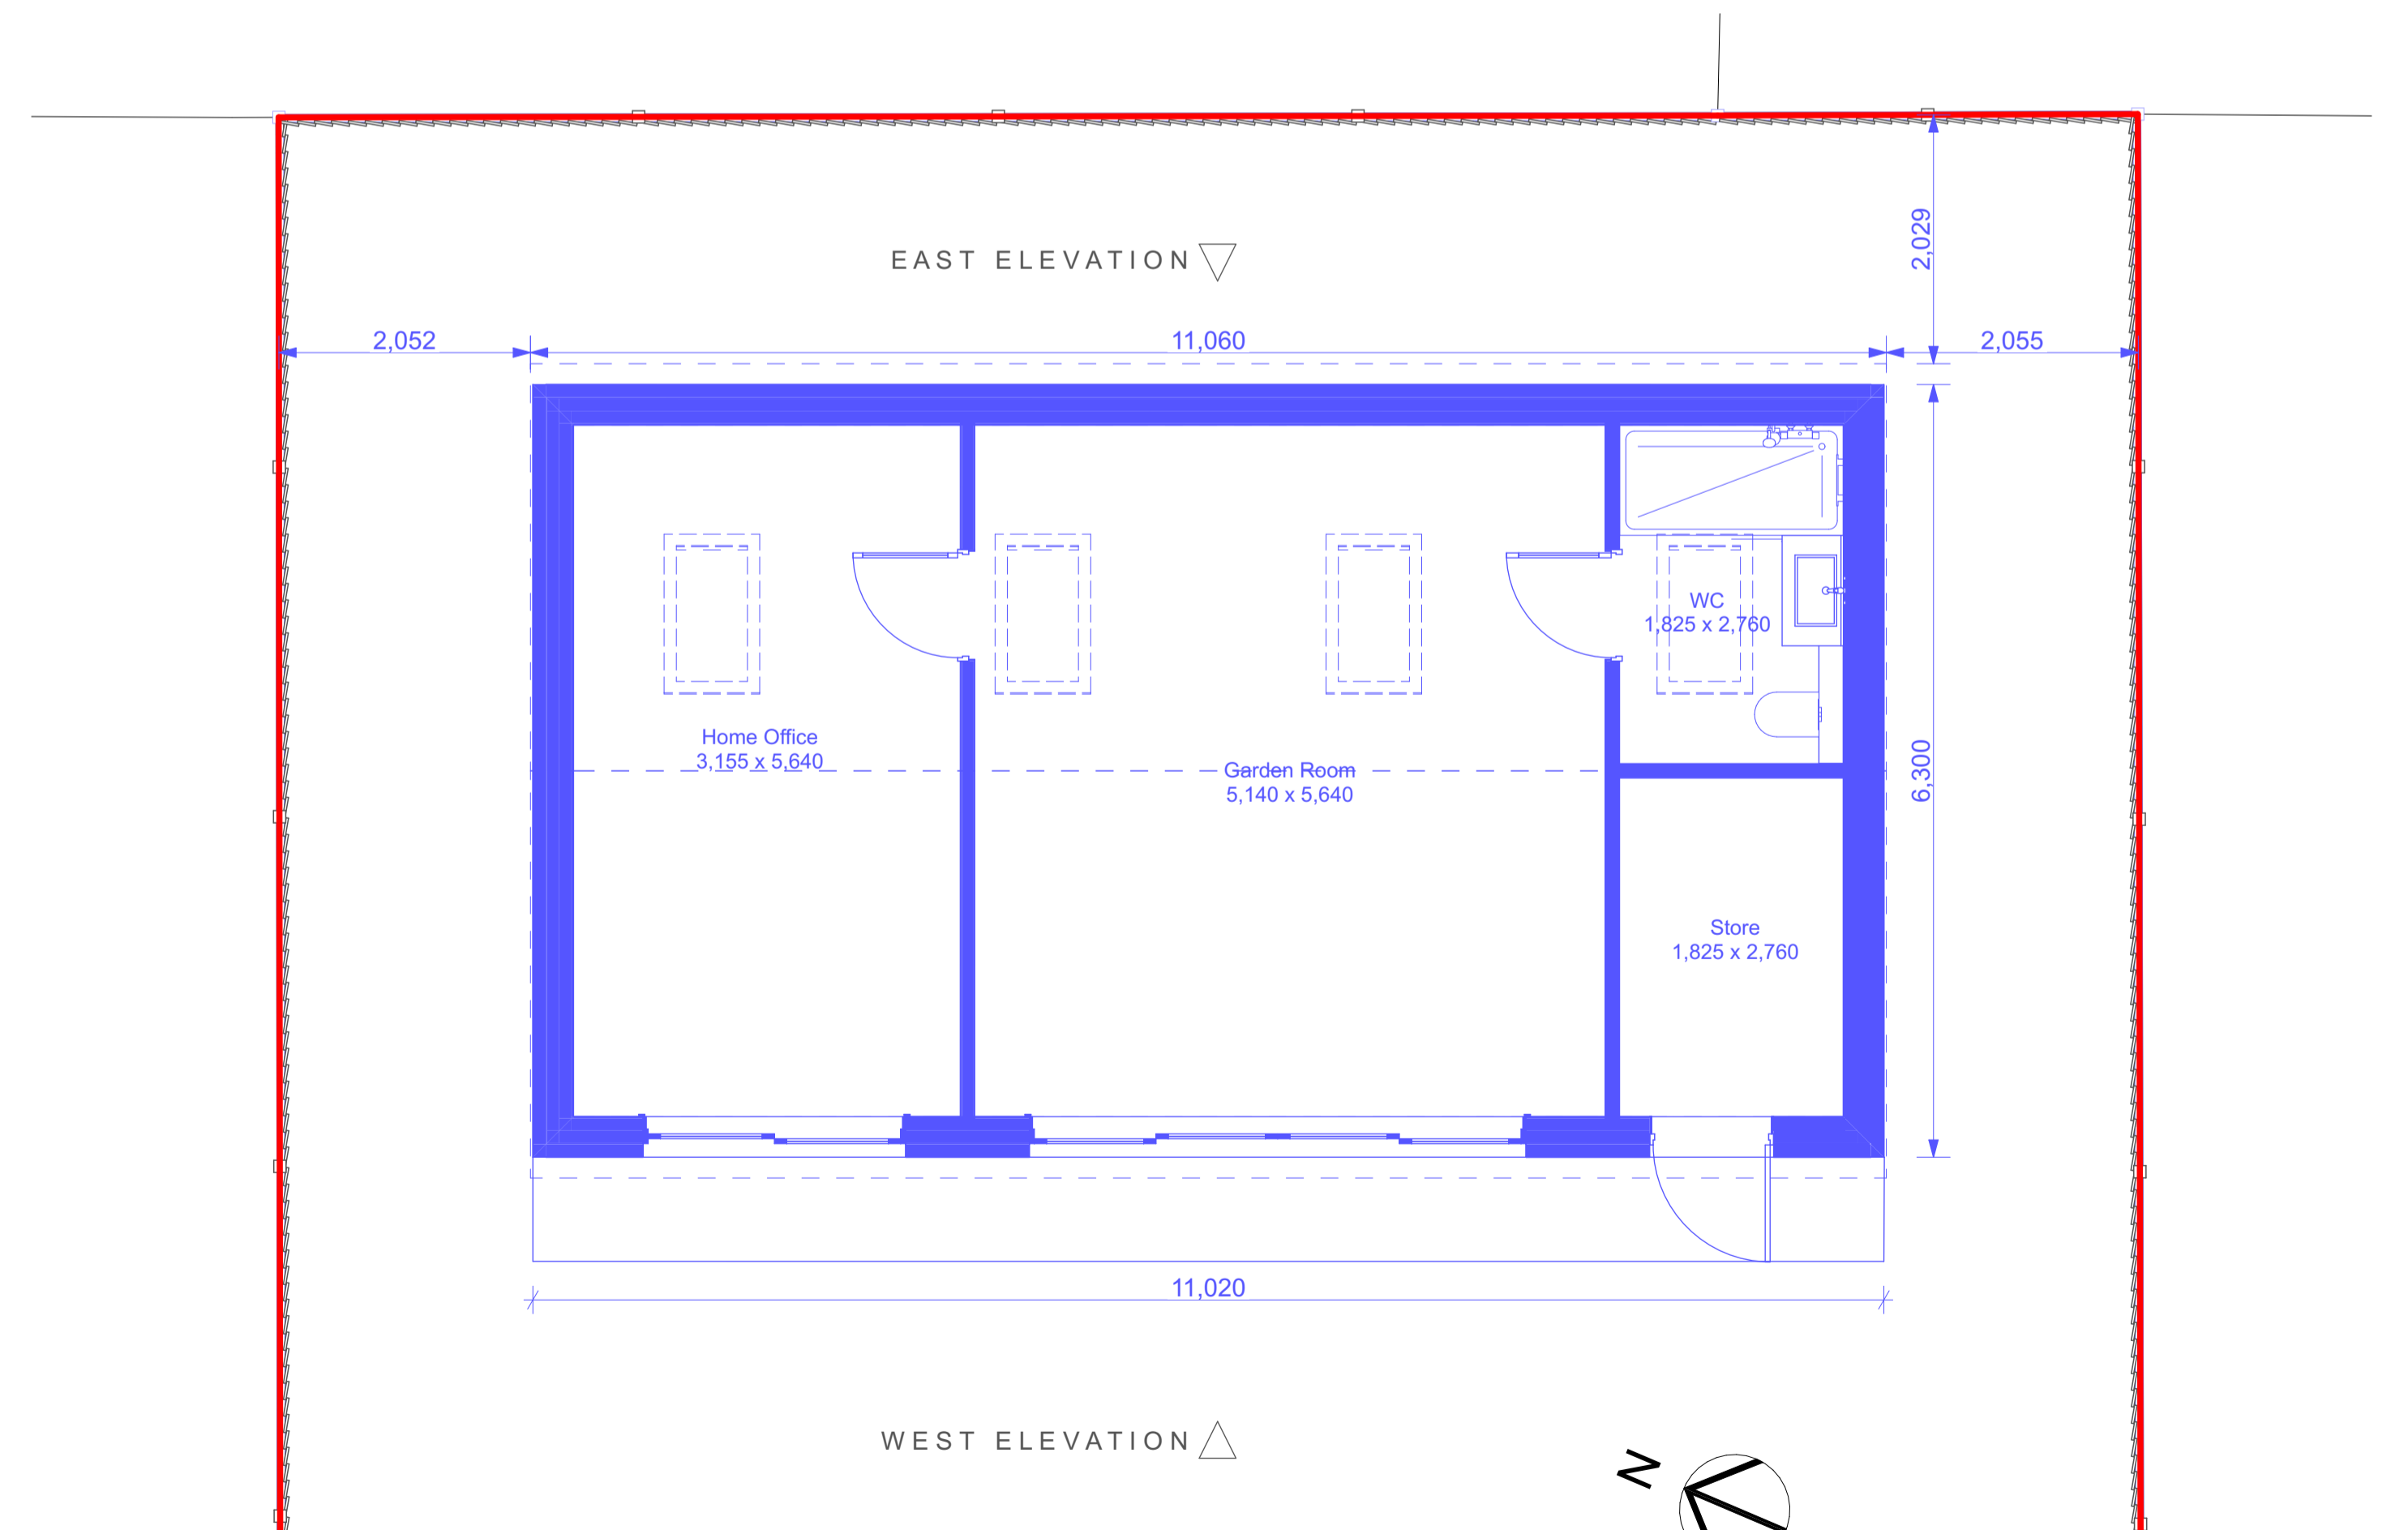

PROPOSED GROUND 1:50