



Head Office : The Beathouse, 19 Westminster Court,
 BRACKLEY, Northants, NN13 7ED
 London Offices : Studio A2, Headcorn Road,
 Thornton Heath, London, CR7 6JQ
 Cadmonkies Studio A2, Castle Yard,
 Bishopsgate, LONDON, E10 0TF

CLIENT:
 Miss D Roberts

ADDRESS:
 2 Mayston Cottages, 41 Lower Road,
 CHORLEWOOD, WD351LQ

CONTACT:
 Miss D Roberts

SITE:
 2 Mayston Cottages
 41 Lower Road, CHORLEWOOD,
 WD351LQ

SCHEME:
 Proposed Replacement Windows
 and Doors


DRAWING TITLE:
 Proposed Windows
 Sections

DATE: August 2023
DRAWN: david henrious

SCALE: 1:5
REV:

DRAWING No:

P/23/162/004

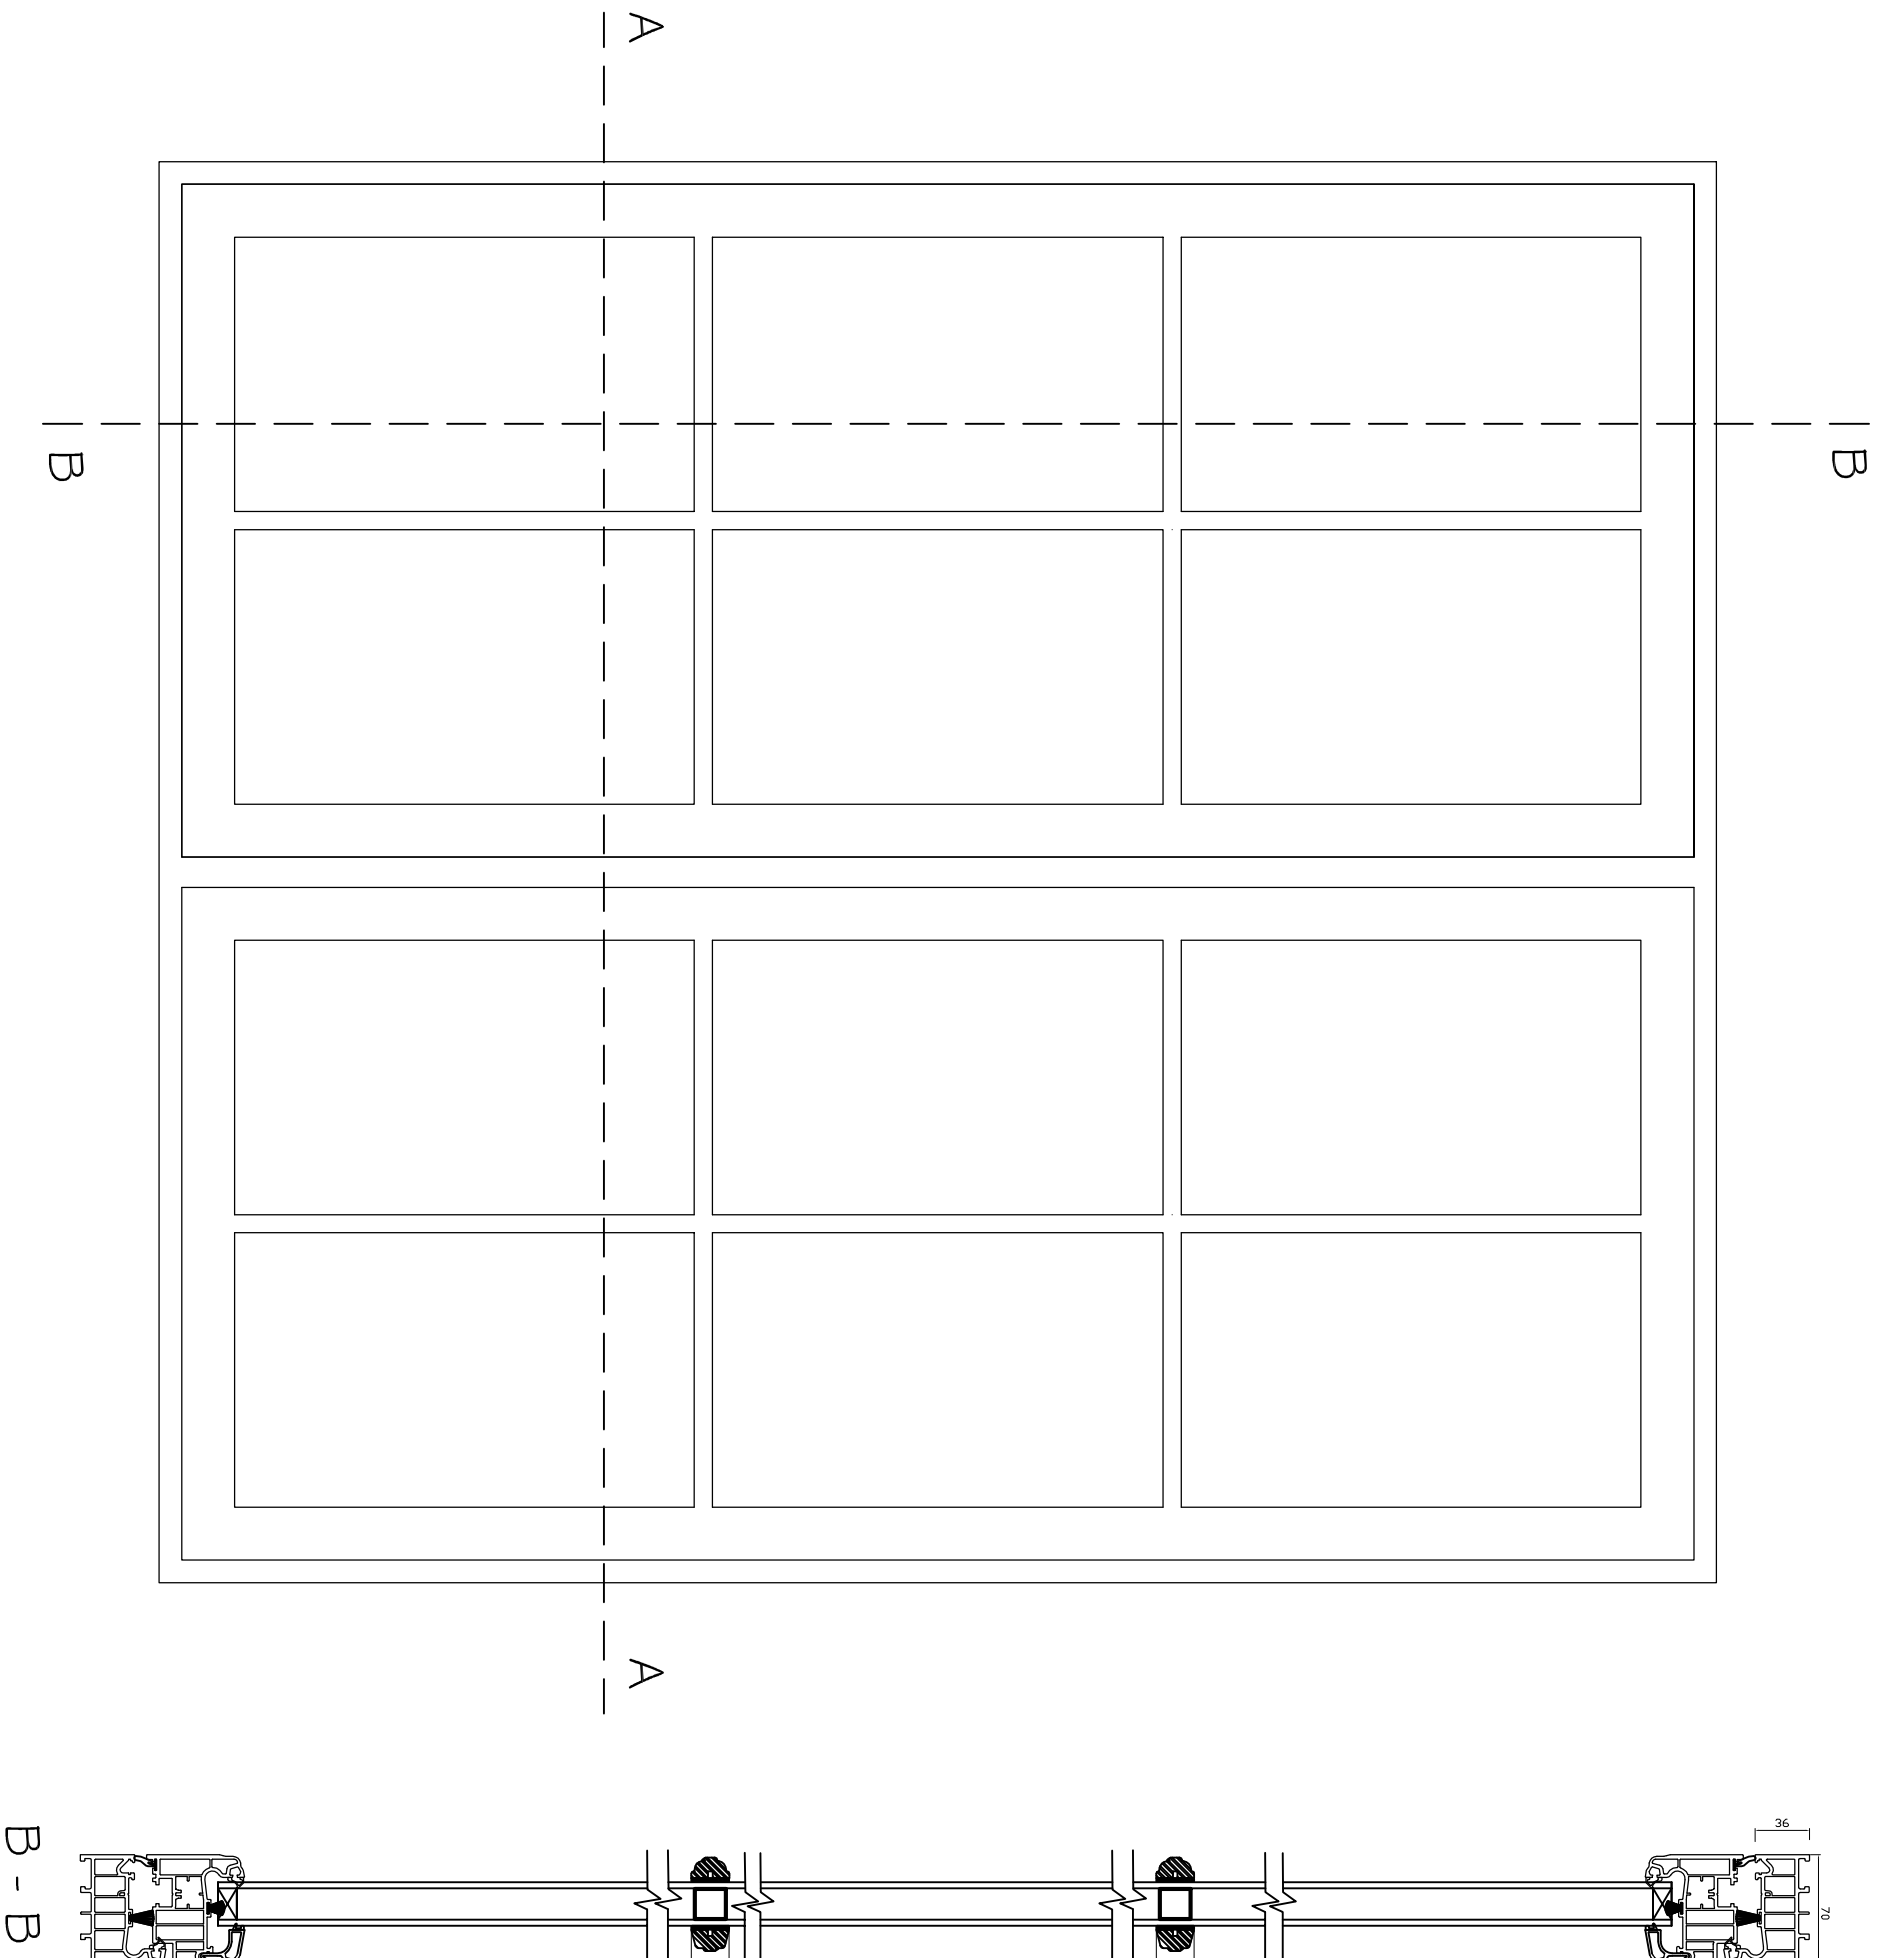

A - A

TYPICAL CASEMENT SECTIONS

Windows
 Heritage Residence R7 Casement Window
 70mm wide outer Residence R7/Frame
 Mitred Internal R004, Decorative Ovalo beads
 28mm Double Glazed Units
 White Grained Finish