



Head Office : The Bathouse, 19 Westminster Court,  
 BRACKLEY, Northants, NN13 7ED  
 London Offices : Studio A2, Headcorn Road,  
 Thornton Heath, London, CR7 6JQ  
 Cadmonkies Studio A2 Castle Yard,  
 Bishopsgate, LONDON, E10 0TF

**CLIENT:**  
 Miss D Roberts  
**ADDRESS:**  
 2 Mayston Cottages, 41 Lower Road,  
 CHORLEWOOD, WD351LQ  
**CONTACT:**  
 Miss D Roberts

**SITE:**  
 2 Mayston Cottages  
 41 Lower Road, CHORLEWOOD,  
 WD351LQ

**SCHEME:**  
 Proposed Replacement Windows  
 and Doors




**DRAWING TITLE:**  
 Proposed Windows and  
 Door Frame Sections

**DATE:** August 2023  
**DRAWN:** david henrius

**SCALE:** 1:5  
**REV:**

**DRAWING No:**

**P/23/162/005**

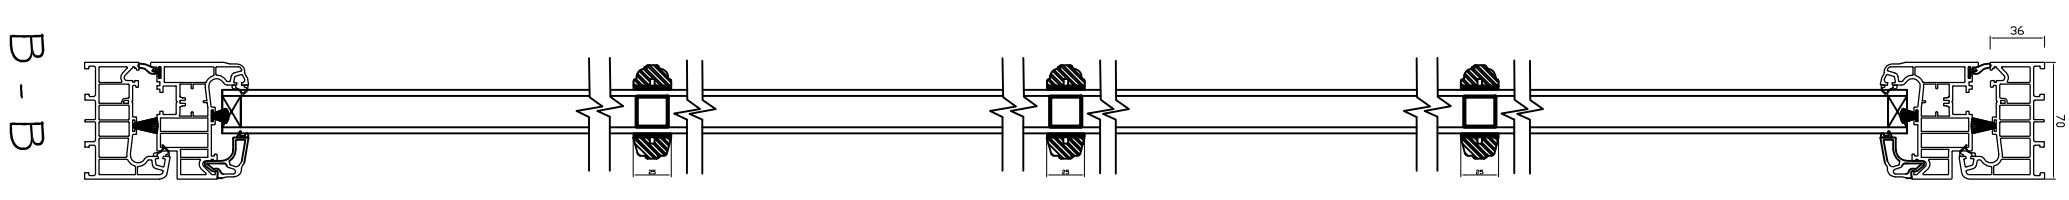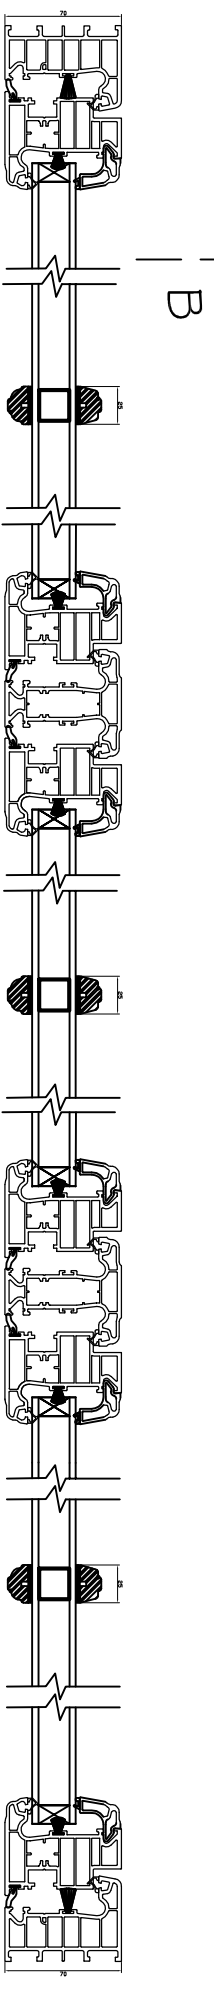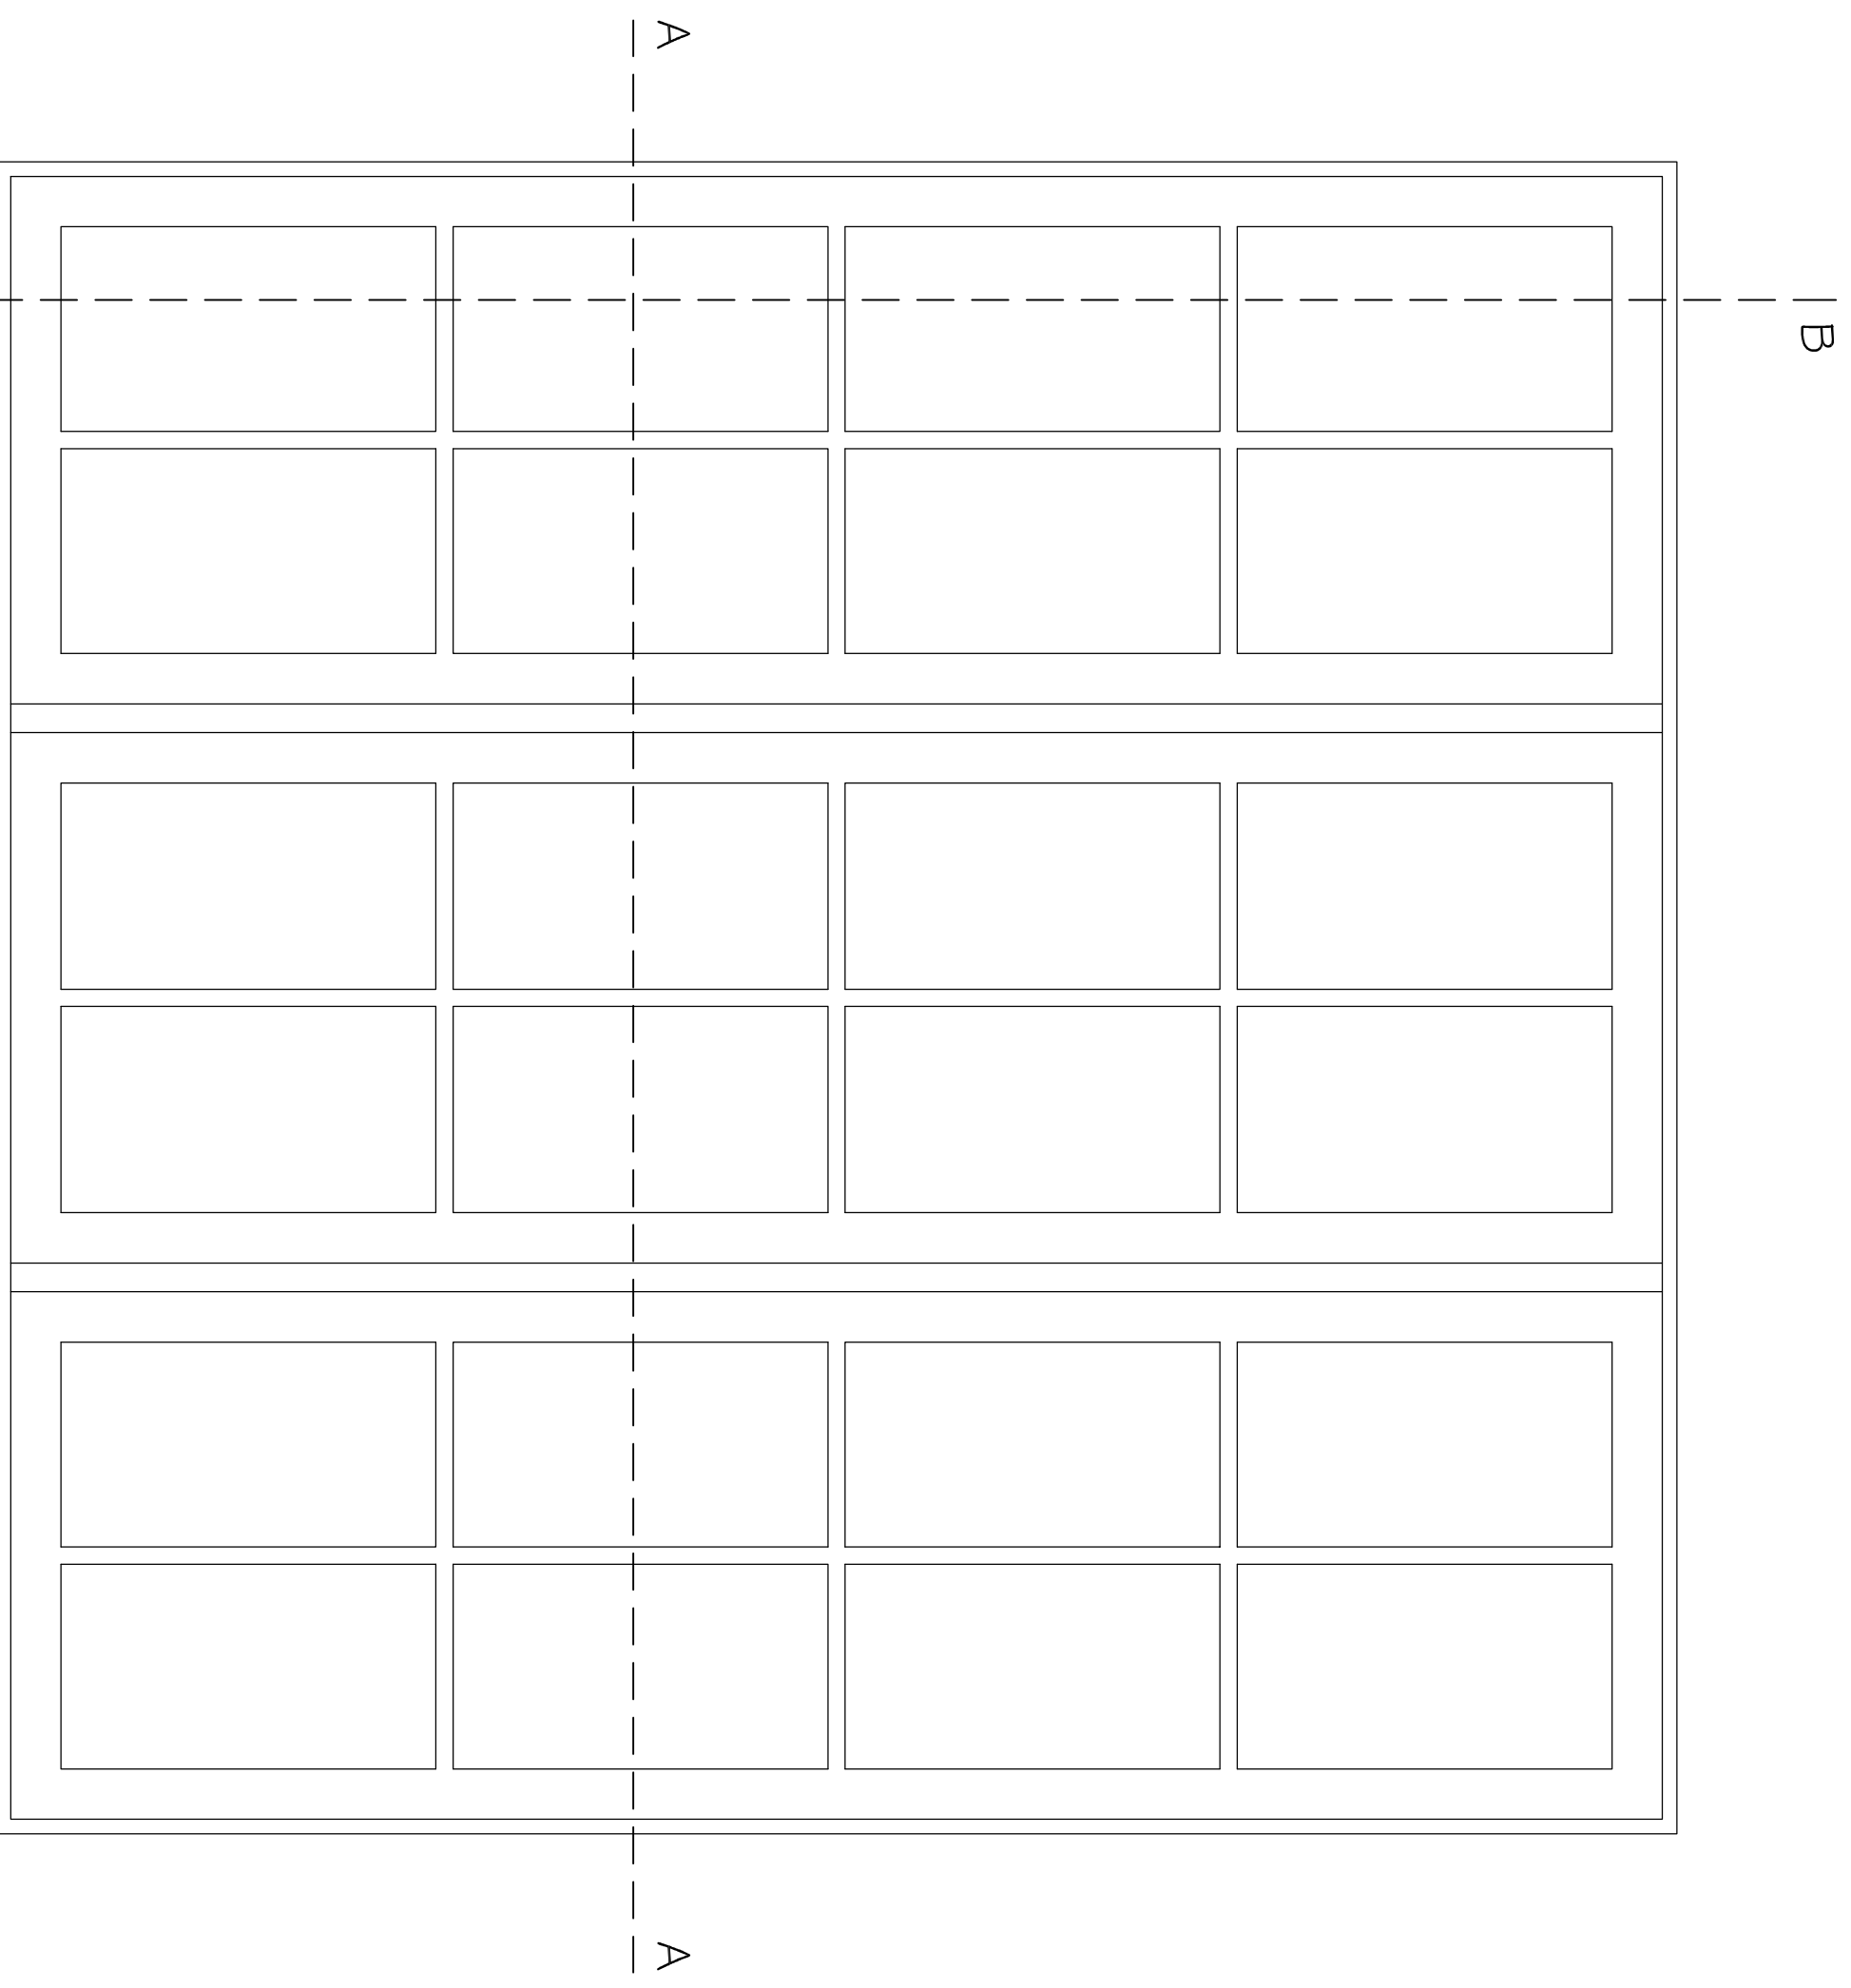

TYPICAL CASEMENT SECTIONS

- Windows
- Heritage Residence R7 Casement Window
- 70mm wide outer Residence R7 frame
- Mitred internal R004, Decorative Ovolo beads
- 28mm Double Glazed Units
- White Grained Finish