



Courtcain Farm

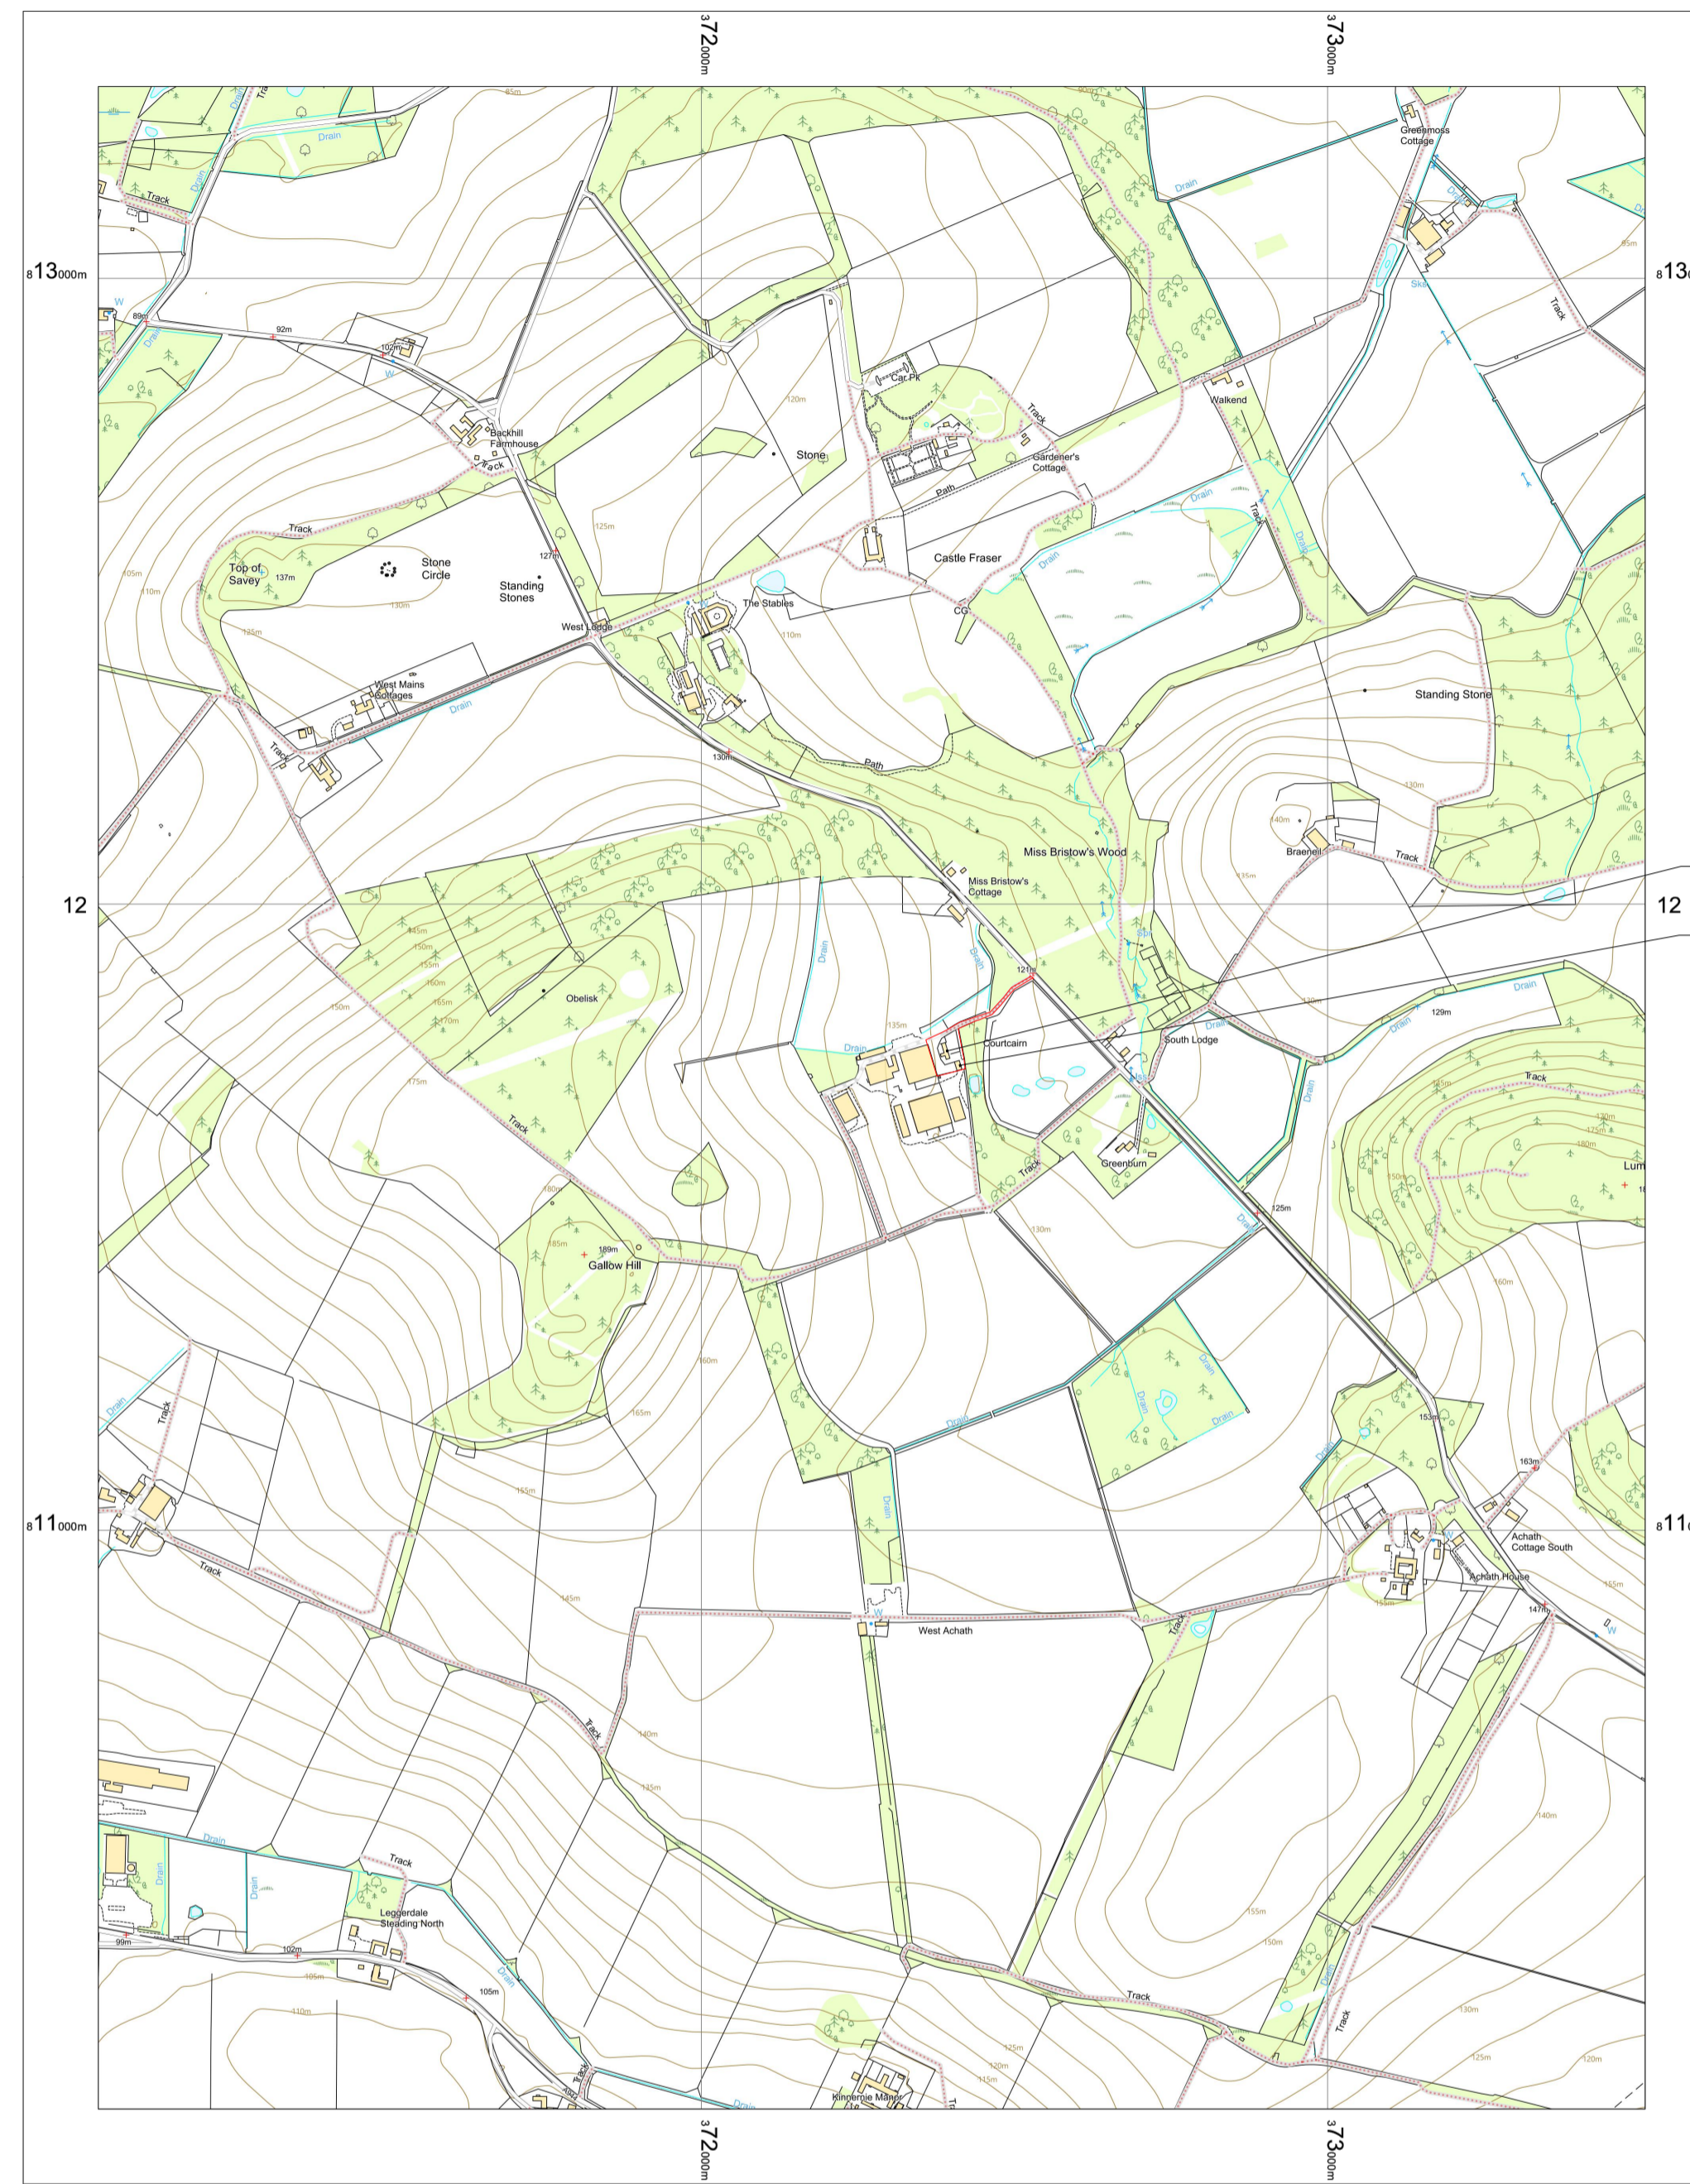


FARMSTEAD
GARAGE BARN
FOR
CONVERSION

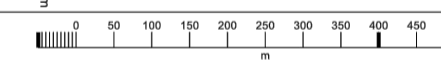

OS VectorMap Local - Landplan Style
Friday, November 24, 2023, ID: BLT-01137599
www.planningapplicationmaps.co.uk
1:10000 scale print at A3, Centre: 372272 E, 611691 N
©Crown Copyright Ordnance Survey. Licence no. 100051661

- NOTES
1. THIS DRAWING IS NOT TO BE SCALED
 2. ALL DIMENSIONS AND LEVELS TO BE CHECKED ON SITE PRIOR TO SETTING OUT OR MANUFACTURE. ANY DISCREPANCIES BETWEEN SITE, DRAWING OR SPECIFICATION TO BE REPORTED TO THE ARCHITECT IMMEDIATELY.
 3. THIS DRAWING IS THE COPYRIGHT OF IAN WYLIE ARCHITECTS AND SHALL NOT BE REPRODUCED WITHOUT PERMISSION.

NO.	REVISIONS	DATE	INITIAL
-	-	27/11/2023	DR

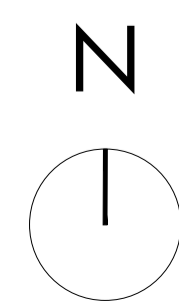

REVISION

— LINE OF BOUNDARY DEMISE/ CURTLAGE

PLANNING

IAN WYLIE ARCHITECTS

17 NOTTINGHAM STREET
LONDON W1U 5EW

T: 020 7935 8885
E: info@ianwyliearchitects.com

Site
COURTCAIRN FARM,
CASTLE FRASER,
INVERURIE, AB51 7UJ
Client
LINTON HOUSE PARTNERSHIP

Drawing Title
EXISTING
LOCATION PLAN

Scale Drawing No. Revision
1:10000 @ A1
1:20000 @ A3 491 - IWA - EX - SP - 00 -