

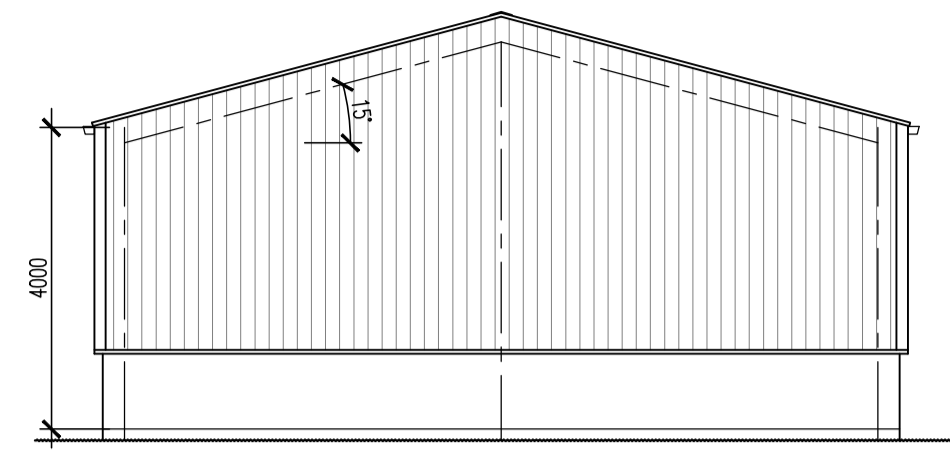



South Elevation 1:100

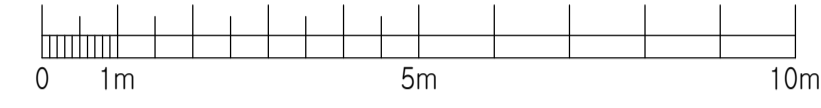

East Elevation

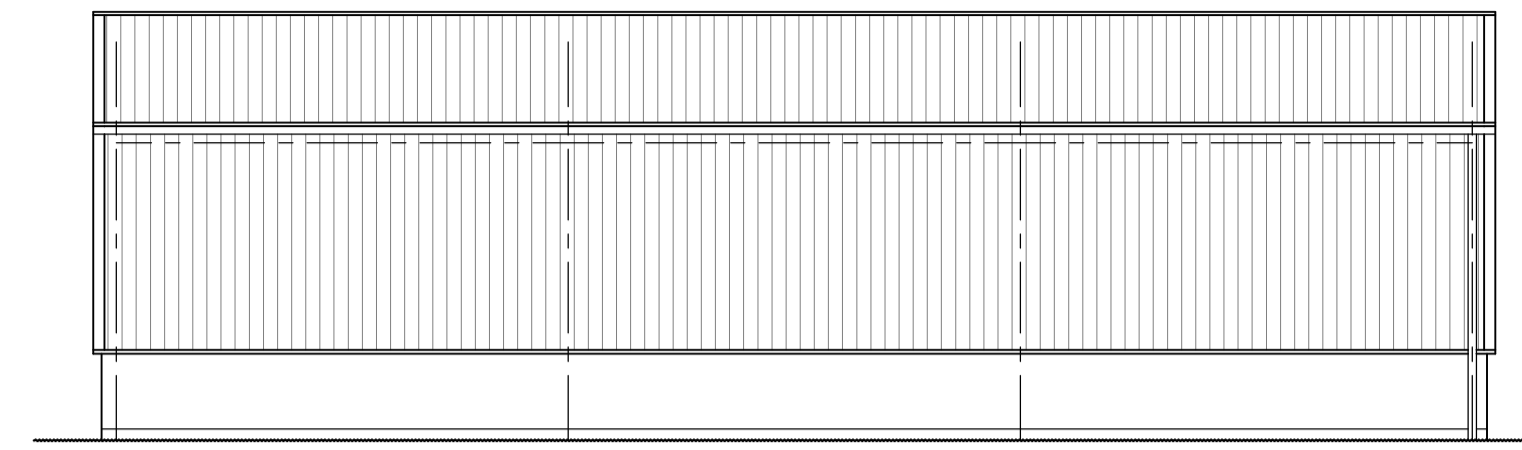


North Elevation

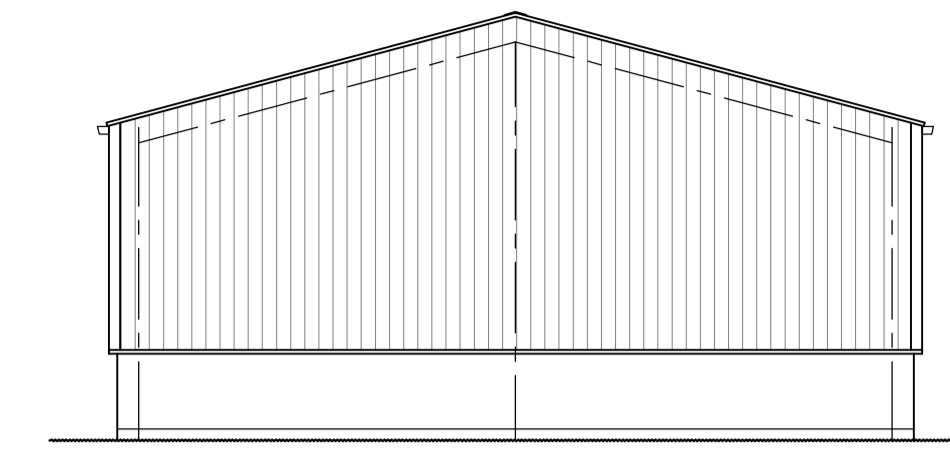


West Elevation

External Finishes:
 - Slate Blue Profiled Steel Sheeting to Roof.
 - Slate Blue Profiled Steel Sheeting to Walls.
 - Grey Concrete Panels to Walls at Low Level
 - Pvc Rainwater Goods.

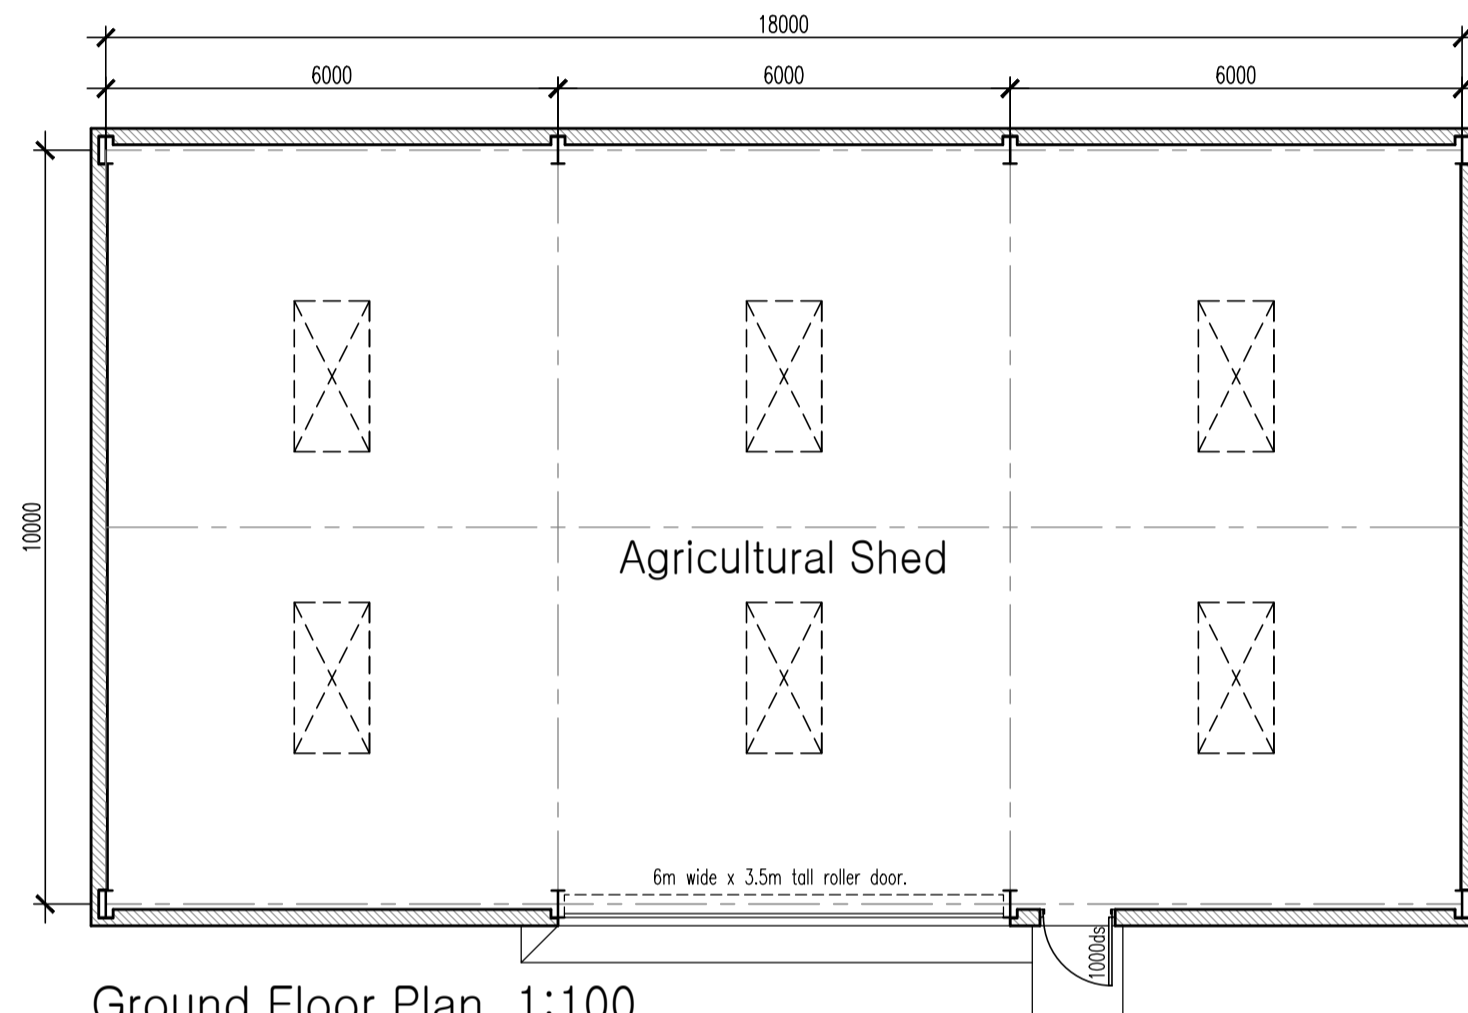

Ground Floor Plan 1:100

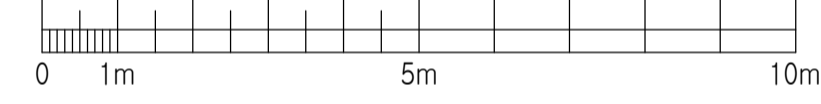

THIS DRAWING IS COPYRIGHT AND CANNOT BE COPIED IN WHOLE OR IN PART WITHOUT THE WRITTEN CONSENT OF COBBAN ARCHITECTURE LTD.

COBBAN
ARCHITECTURE

Cobban Architecture Ltd.
 1 Rutherford Gardens
 Inverurie
 Aberdeenshire
 AB51 4JJ
 T: 01467 672411
 E: martin@cobbanarchitecture.co.uk
 www.cobbanarchitecture.co.uk

Project: Erection of Agricultural Shed at
 Backieley Croft, Aberchirder, AB54 7PS.

Client: Mr S. Mannock

Draw Title: Shed Floor Plan & Elevations.

Date: Dec '23	Draw No: CA0437-03	Rev: --
---------------	--------------------	---------