




SE - ELEVATION

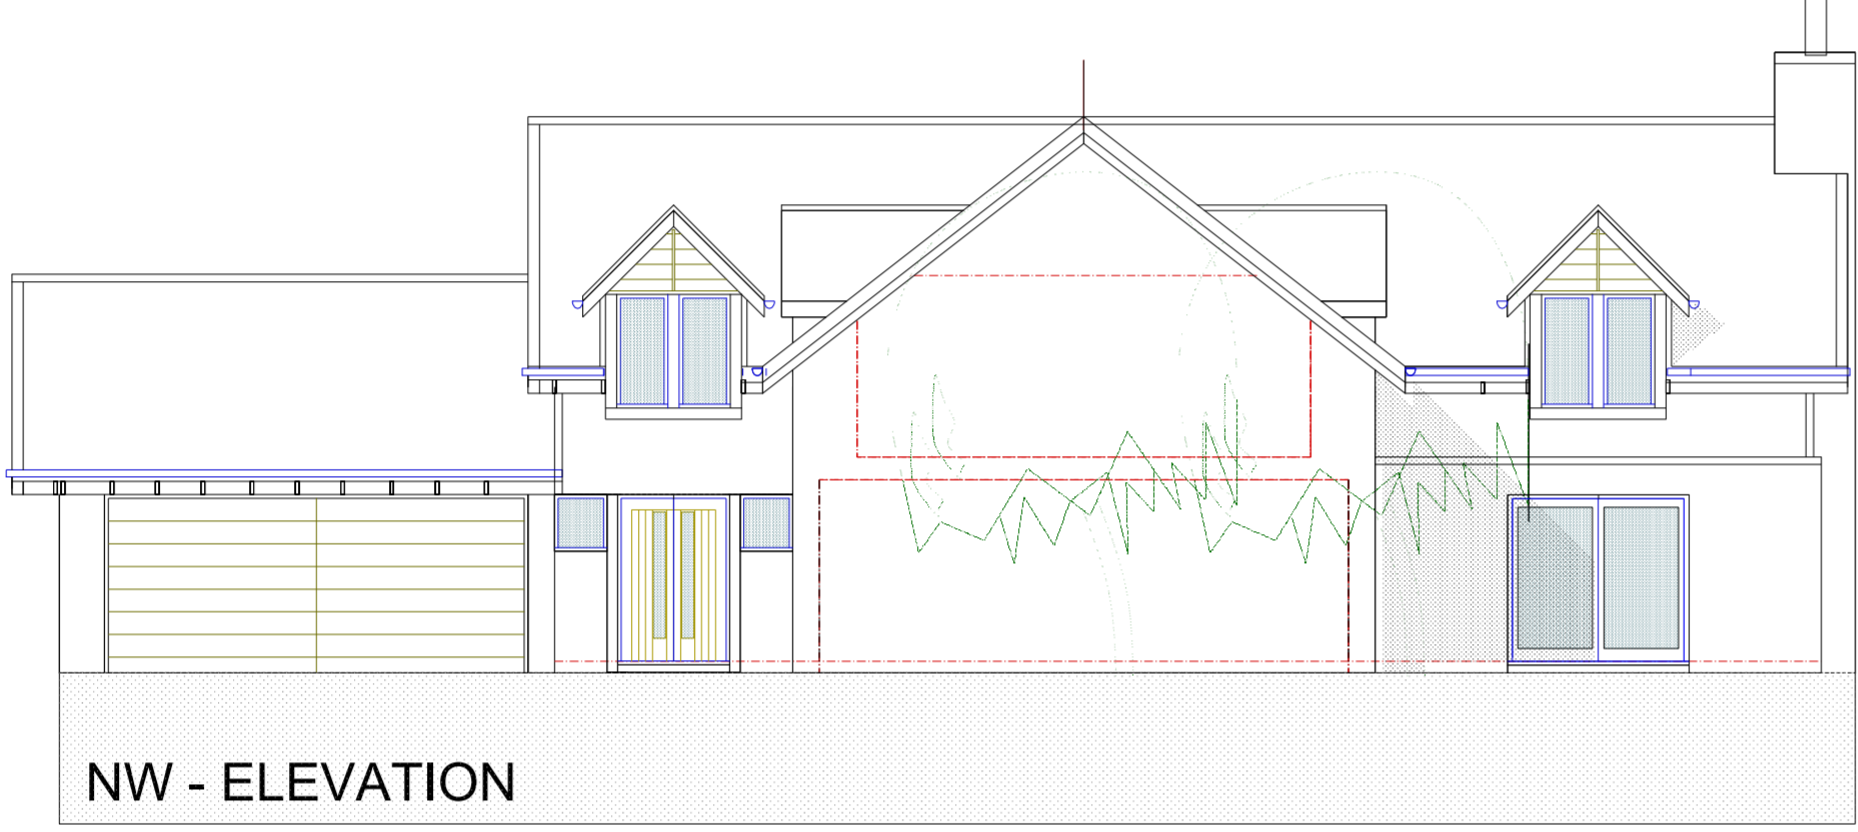

NW - ELEVATION

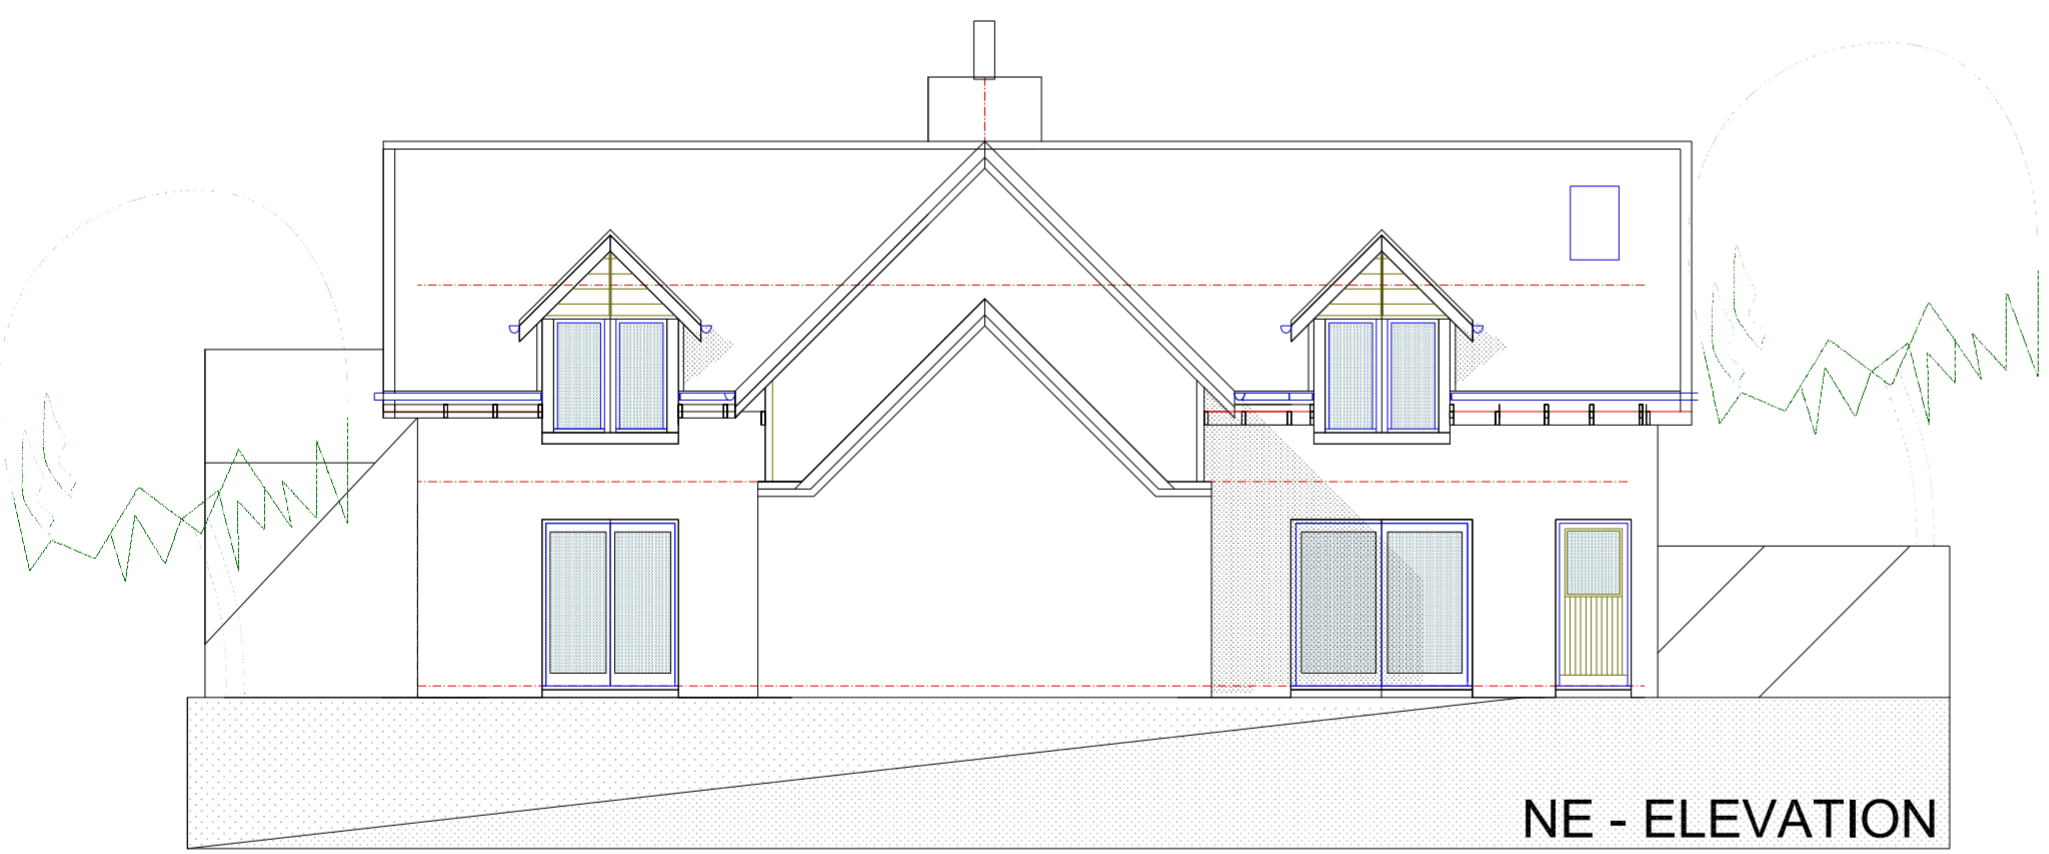


NE - ELEVATION

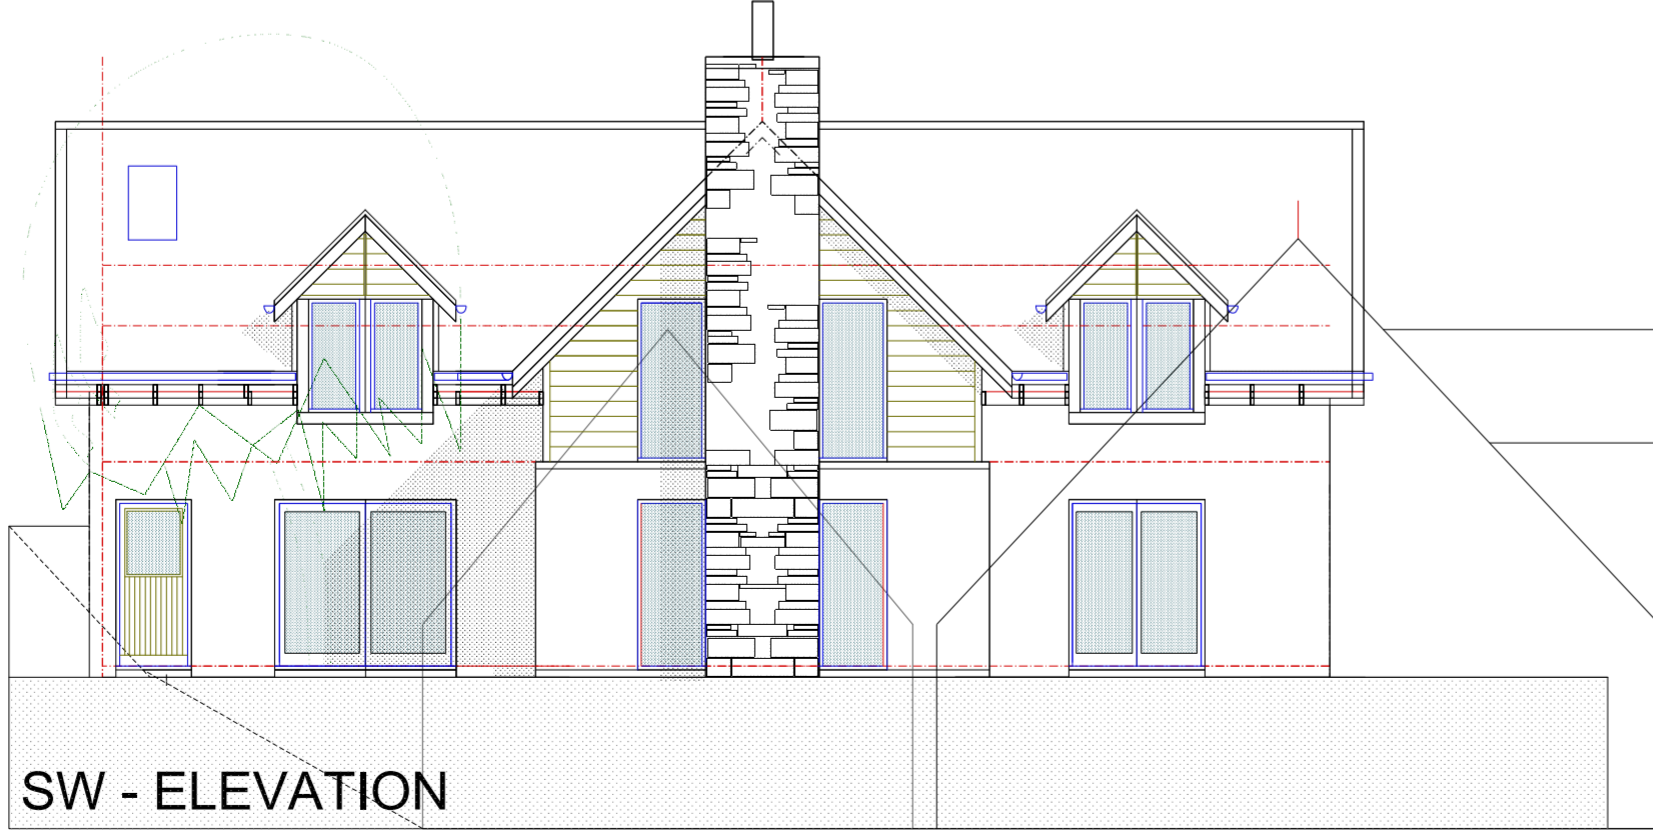

SW - ELEVATION

Garage Endwood

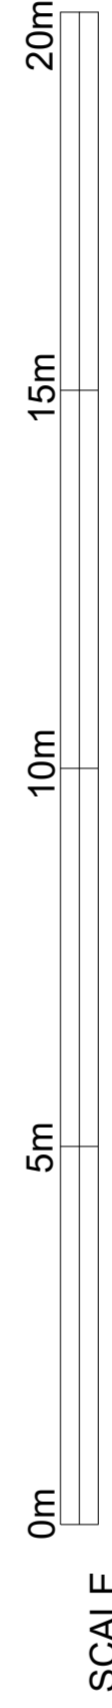

FORMER CRAIGMARLOCH NURSERY SITE
 ENDWOOD, COACH ROAD, KILSYTH, G65 0PR



colin simpson [p r o j e c t s] ELEVATIONS
 DEVELOPMENT ARCHITECTURE LANDSCAPE
 GREENWOOD 11A BANK STREET ELIE FIFE KY9 1BW
 T 07711 470785 E colin@colinsimpsonprojects.com

DRAWING NO. 21 015-04
 1:100 @ A2