



house 1

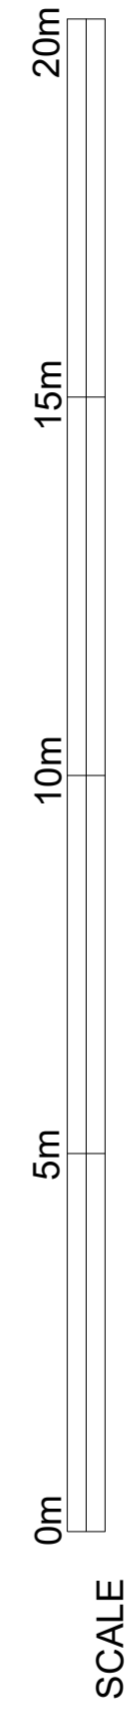

FORMER CRAIGMARLOCH NURSERY SITE
ENDWOOD, COACH ROAD, KILSYTH, G65 0PR

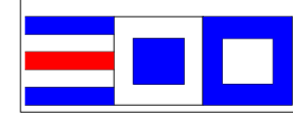

colin simpson [p r o j e c t s] HOUSE TYPES
DEVELOPMENT ARCHITECTURE LANDSCAPE
DRAWING NO. 21 015-03
CREEWOOD 11A BANK STREET ELIE FIFE KY9 1BW
T 07711 470785 E colin@colinsimpsonprojects.com
/1:100 @ A2