




front elevation

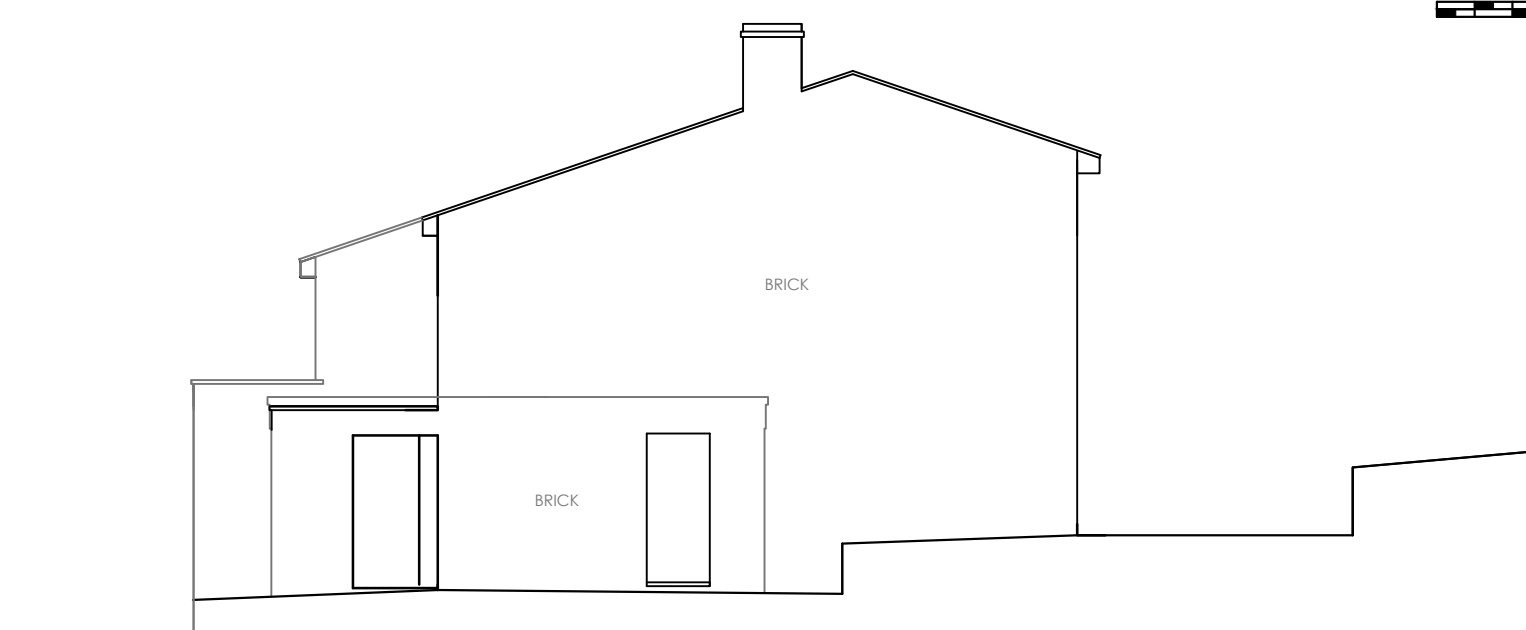


rear elevation

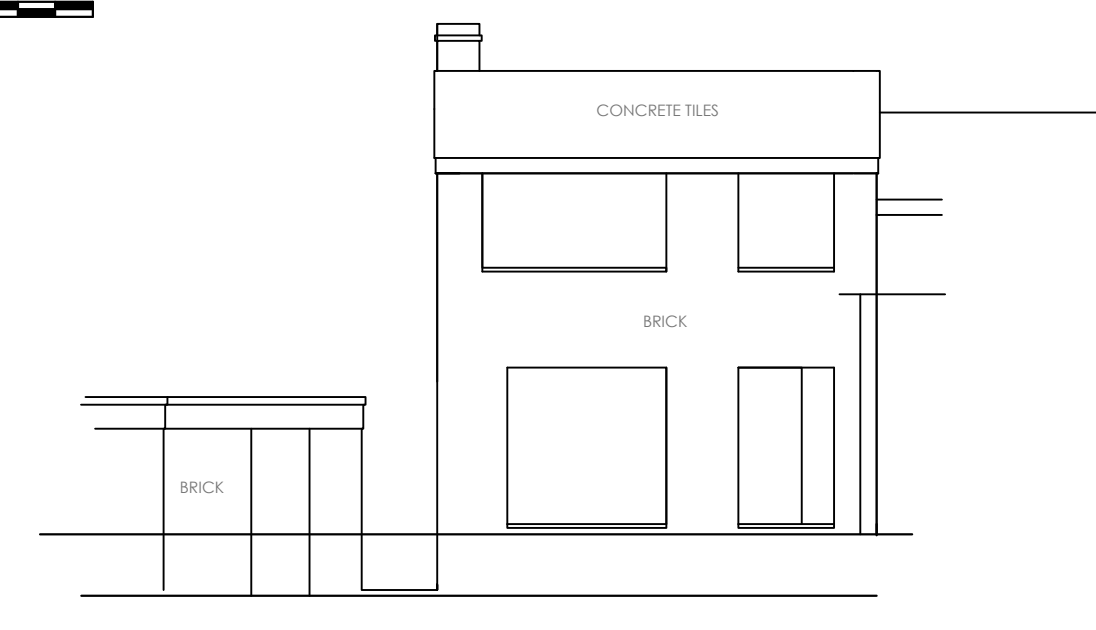


side elevation

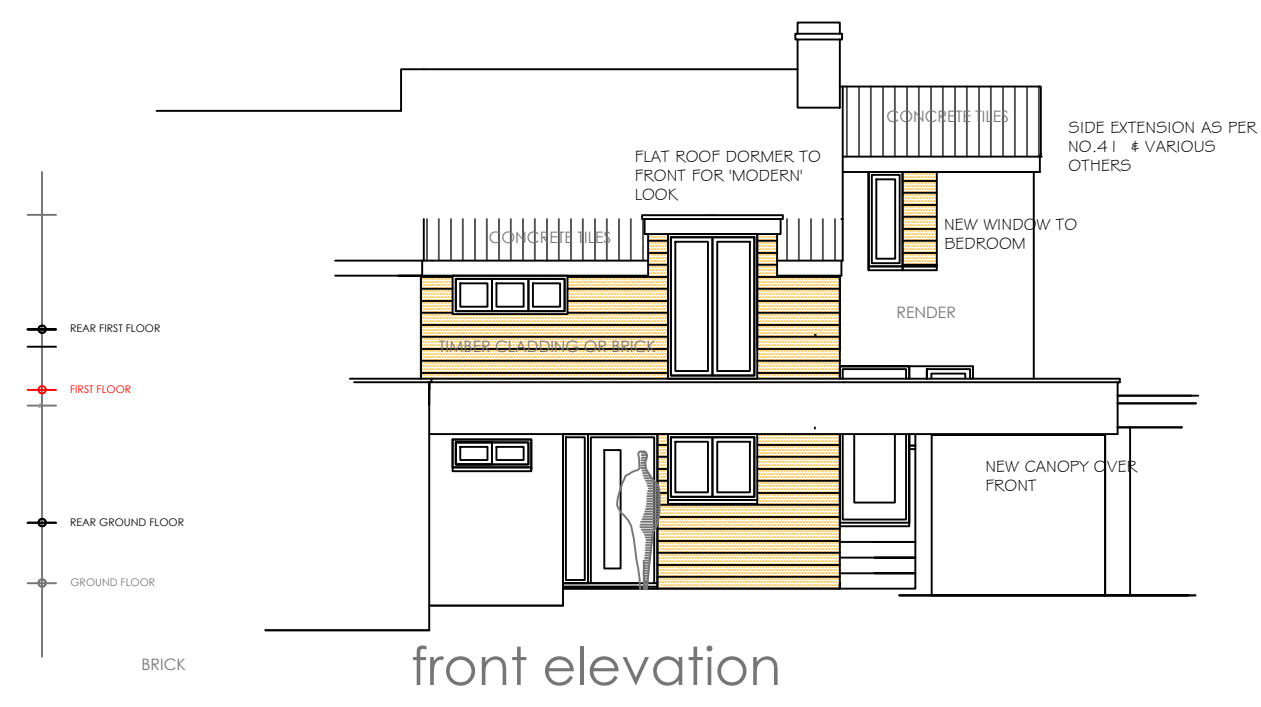



front elevation

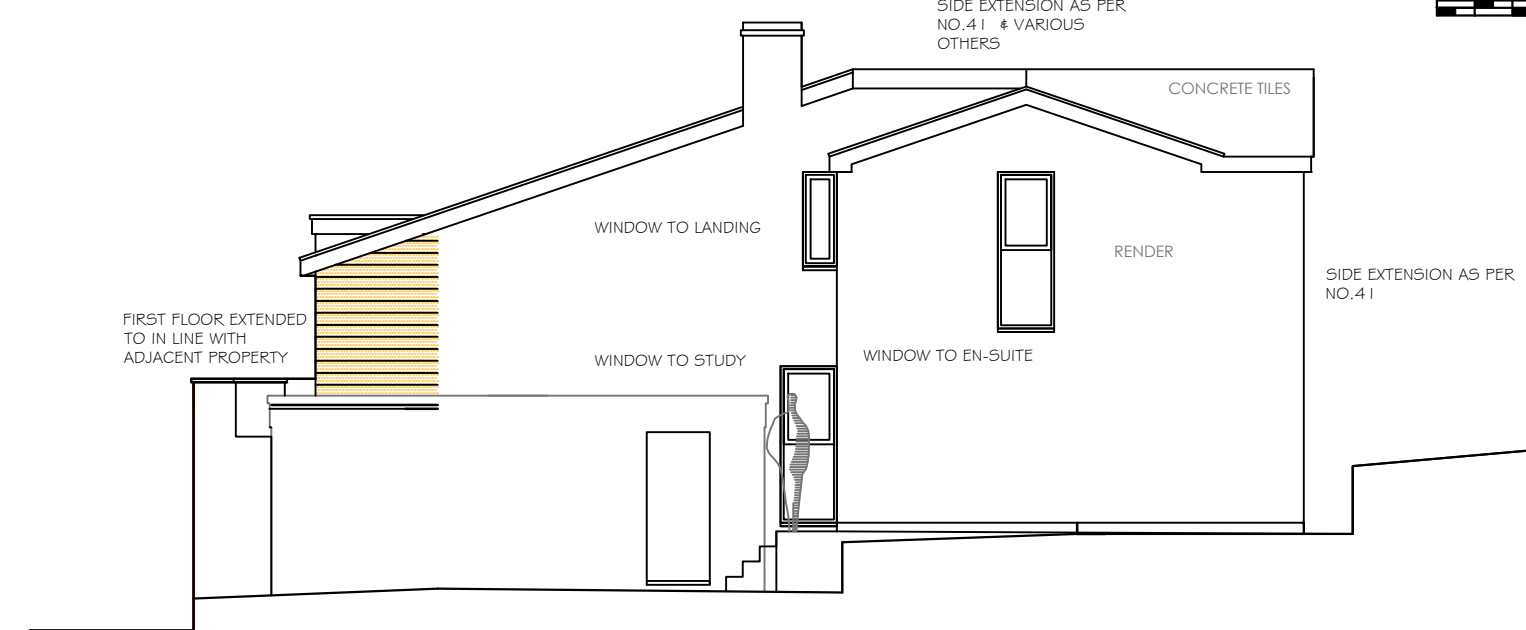


rear elevation

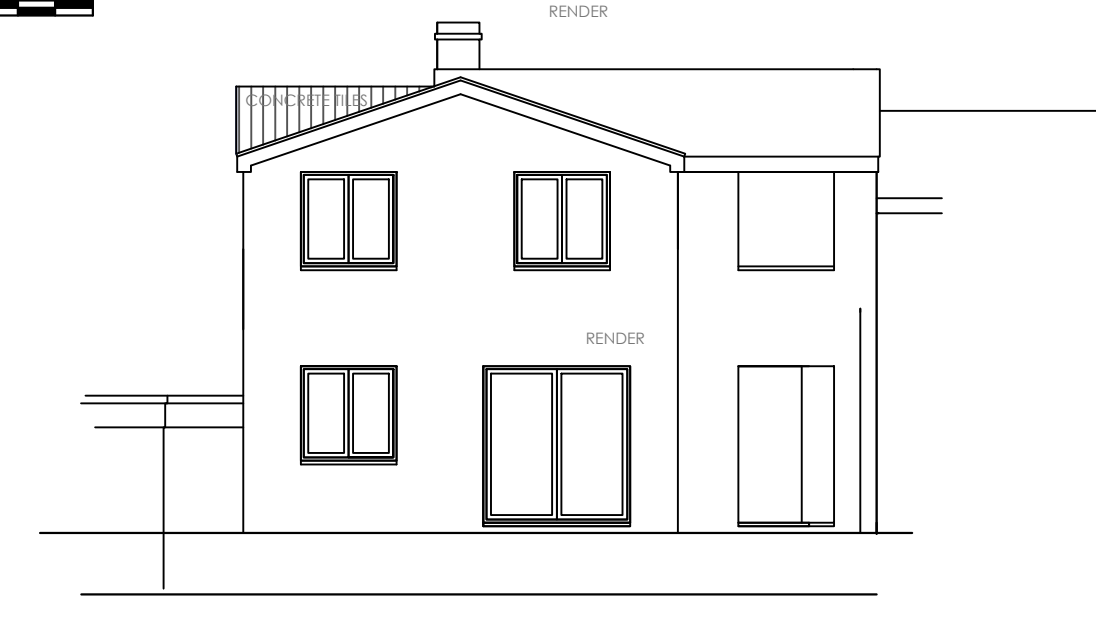


side elevation

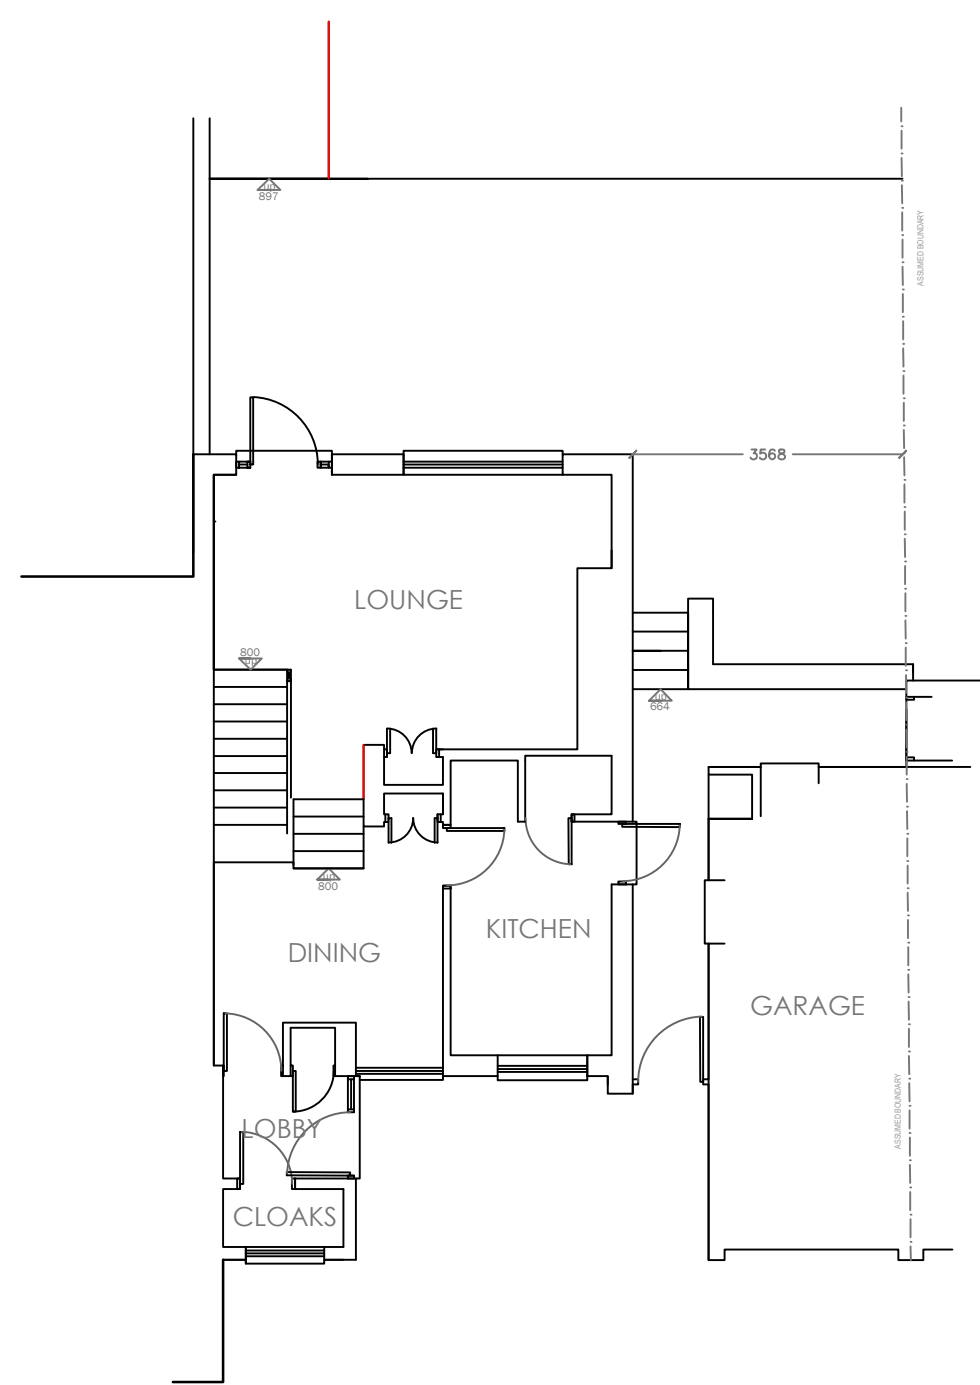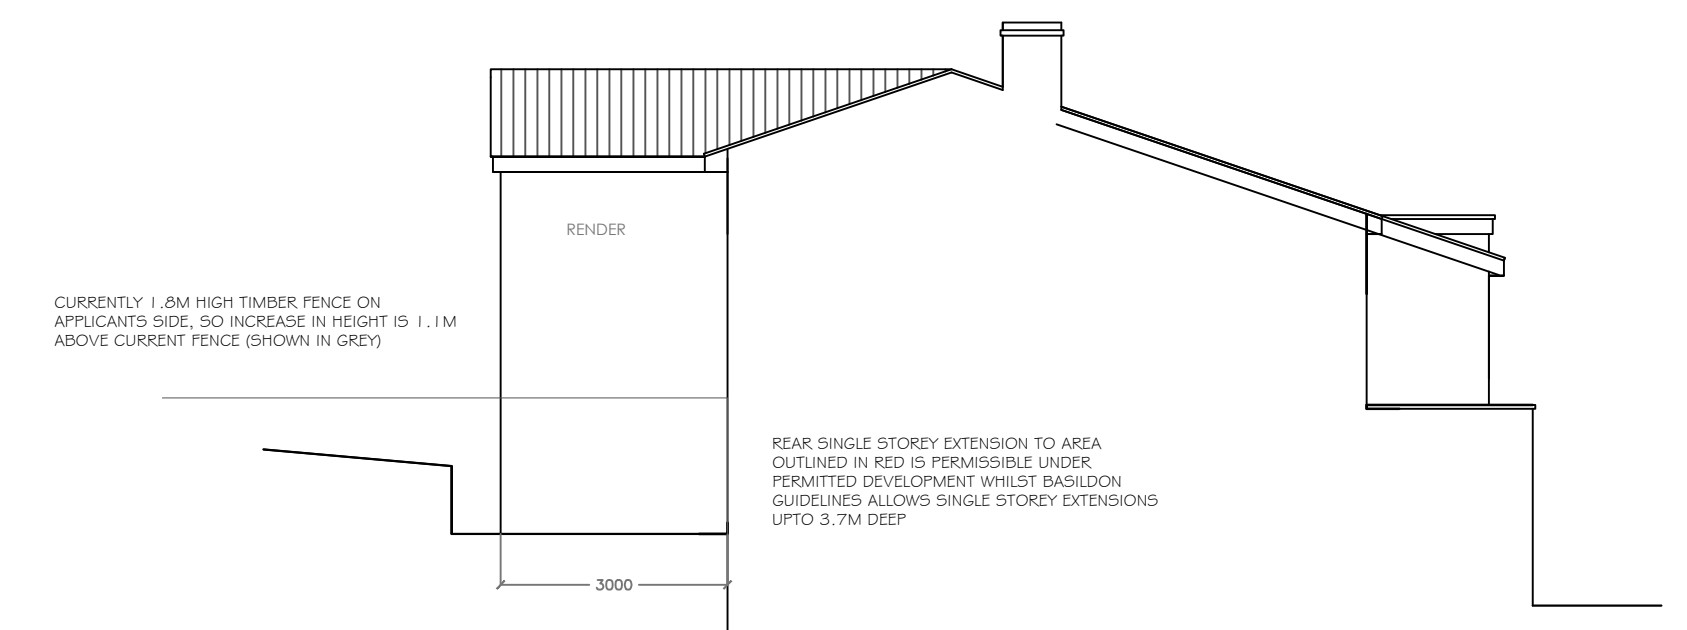


ground floor

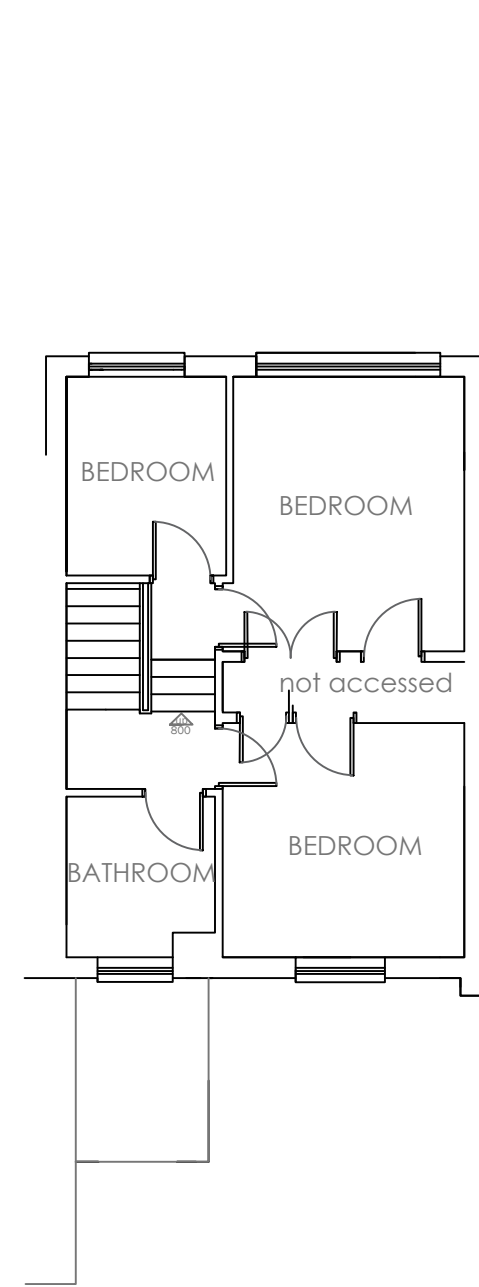


first floor

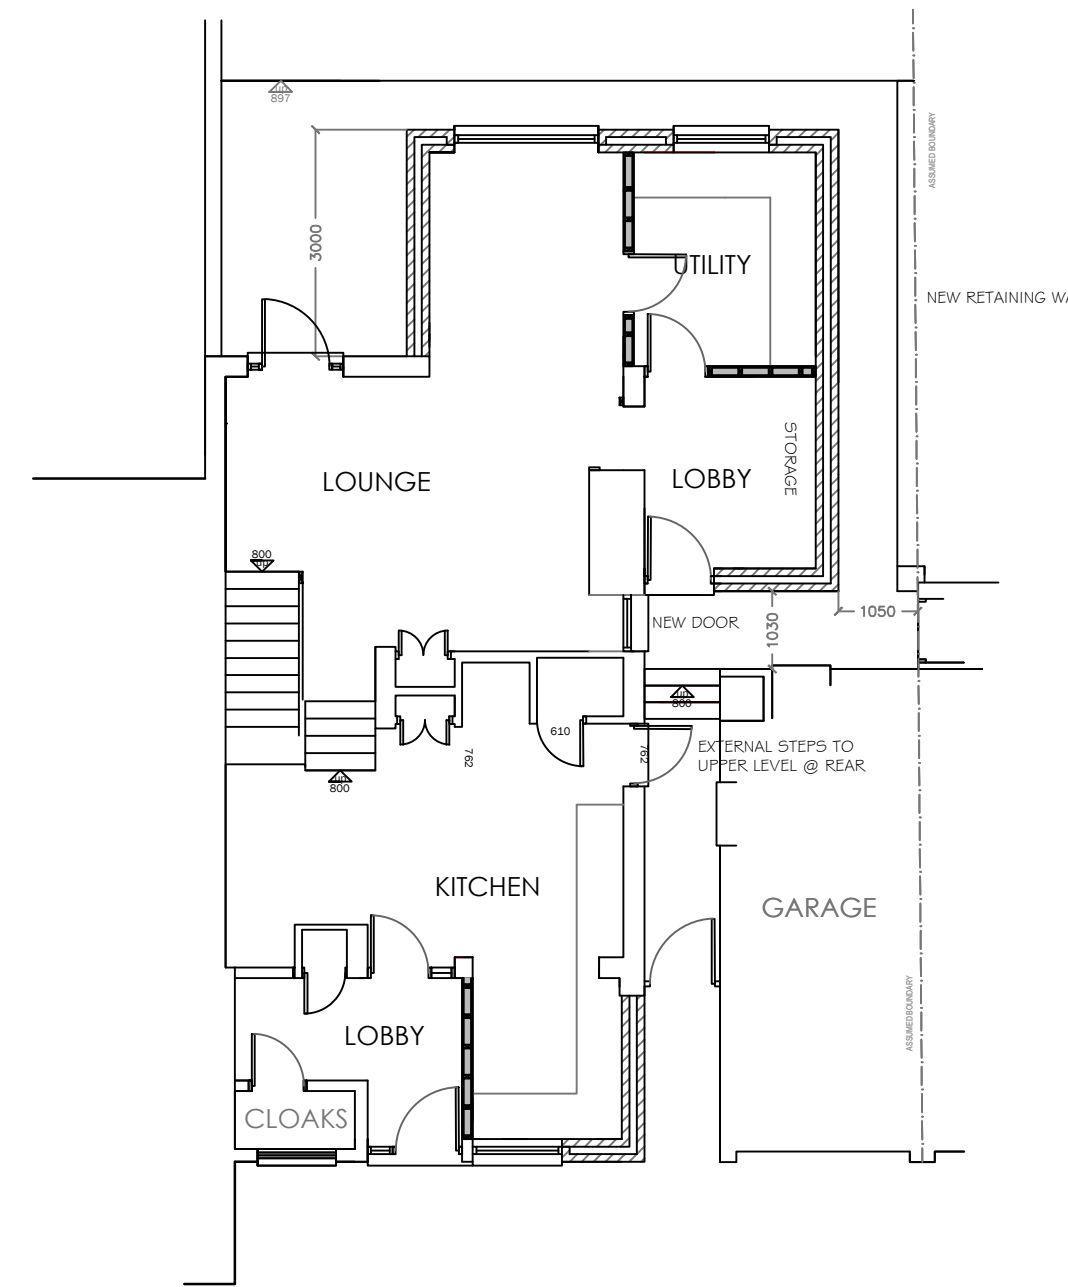


ground floor

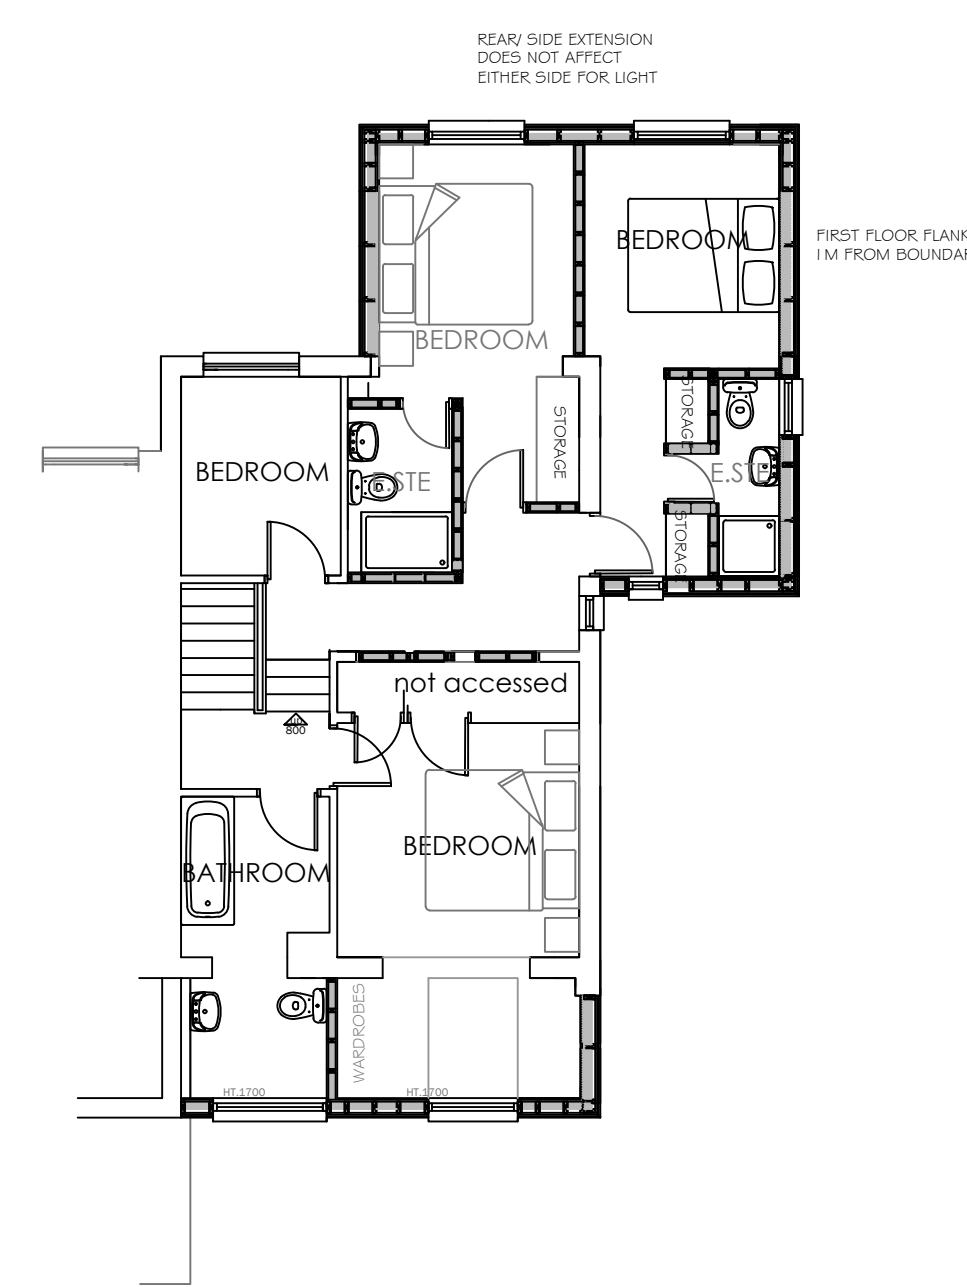


first floor

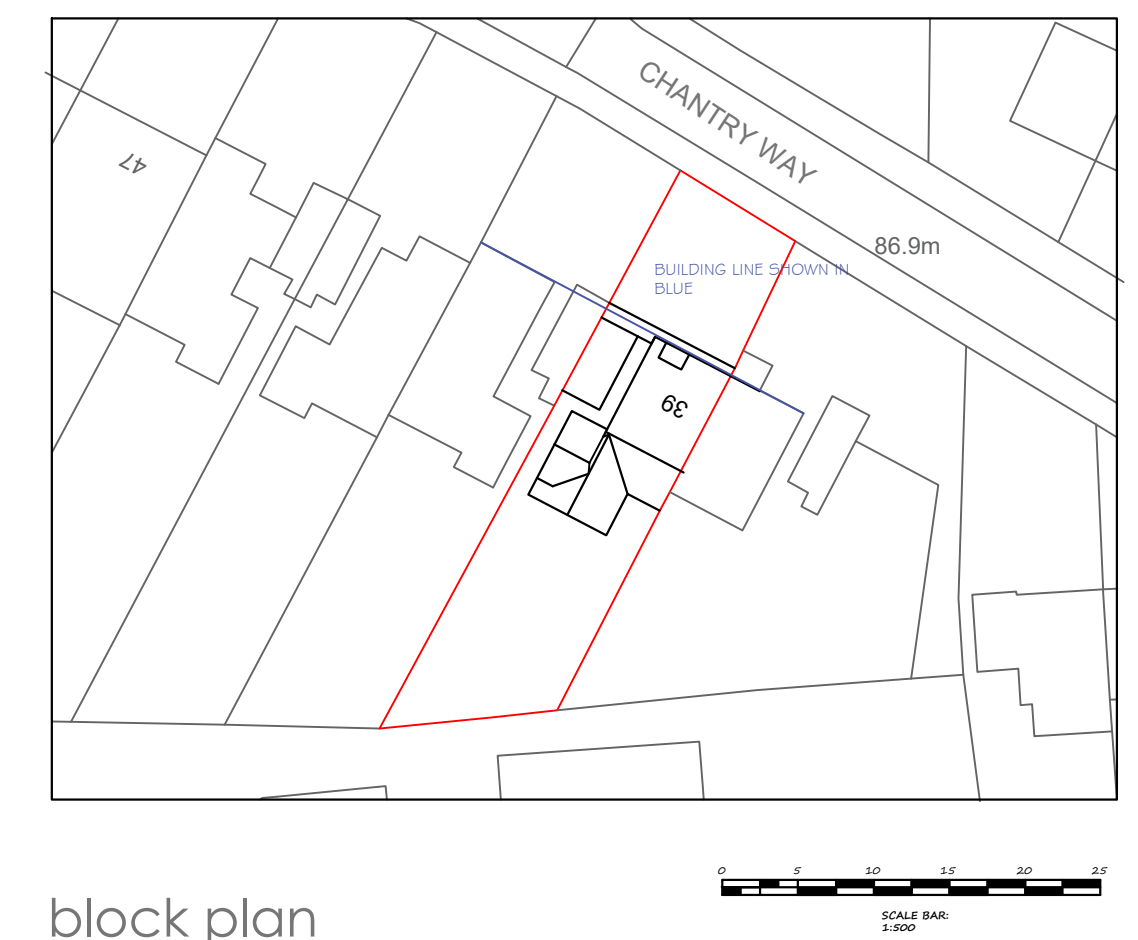

block plan

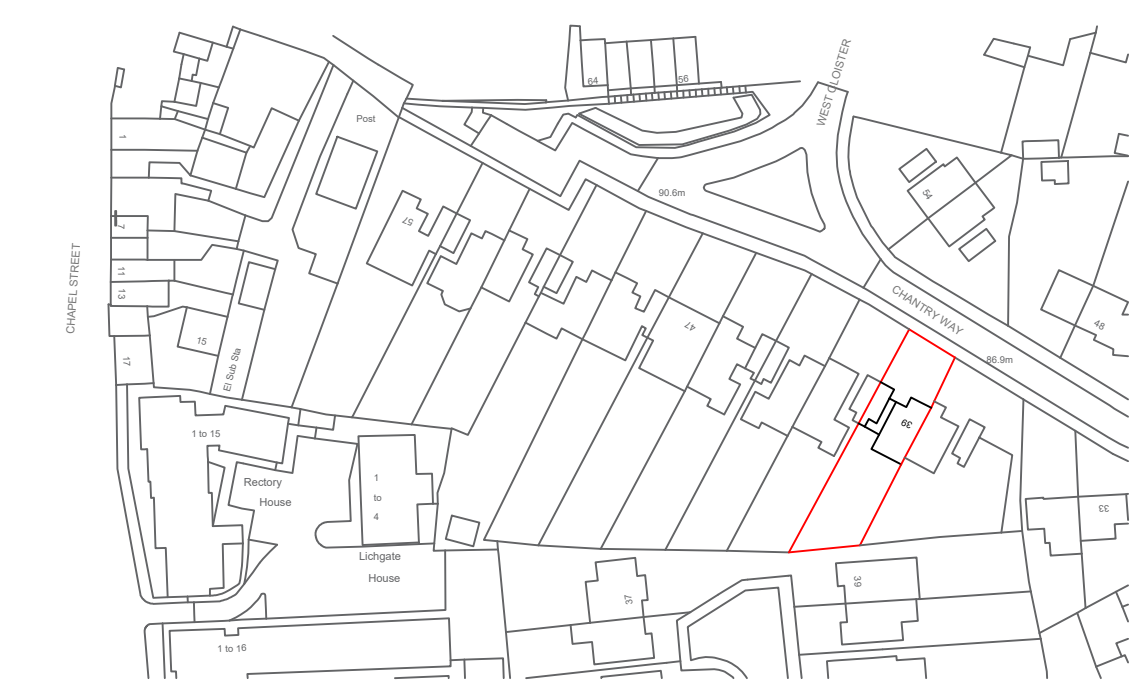

location plan

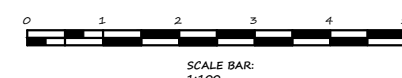

DRAWINGS COPYRIGHT TO DEEKS+ASSOCIATES
(ALL DIMENSIONS TO BE CHECKED ON SITE)

Deeks+Associates

www.deekssurveyors.co.uk
(01277) 658033

Address/Title:
Existing & proposed plans & elevations:
39 Chantry Way
BILLERICAY, ESSEX CM11 2AP

Scale:
1: 100, 500 & 1250 @ A1
Date:
Apr.23

Drwg No:
1274/pp01C