
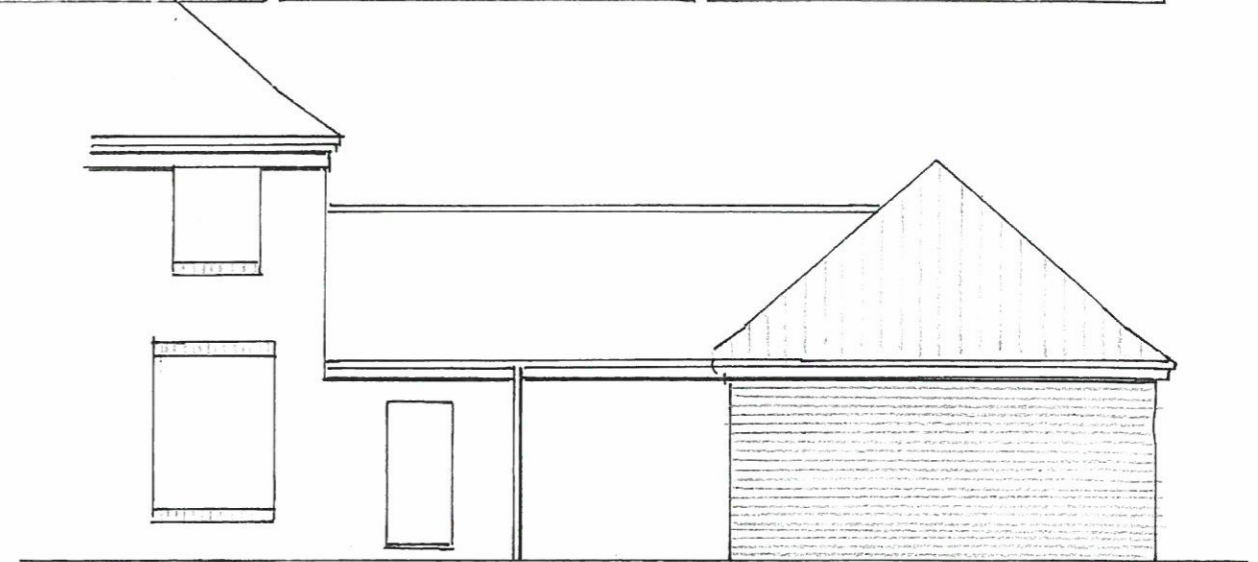


PROPOSED EXTENSION AT 49 BLYTH ROAD, WORKSOP

PROPOSED GROUND FLOOR, 1/50 drawing 10771/02

All drawing content is  
copyright-owned by  
Tim Woods Designs  
and may not be used, reproduced  
or adapted without express consent

TIM WOODS DESIGNS  
3 The Grove, Worksop  
S81 0LE  
07703 472297  
timwoodsdesigns@live.co.uk

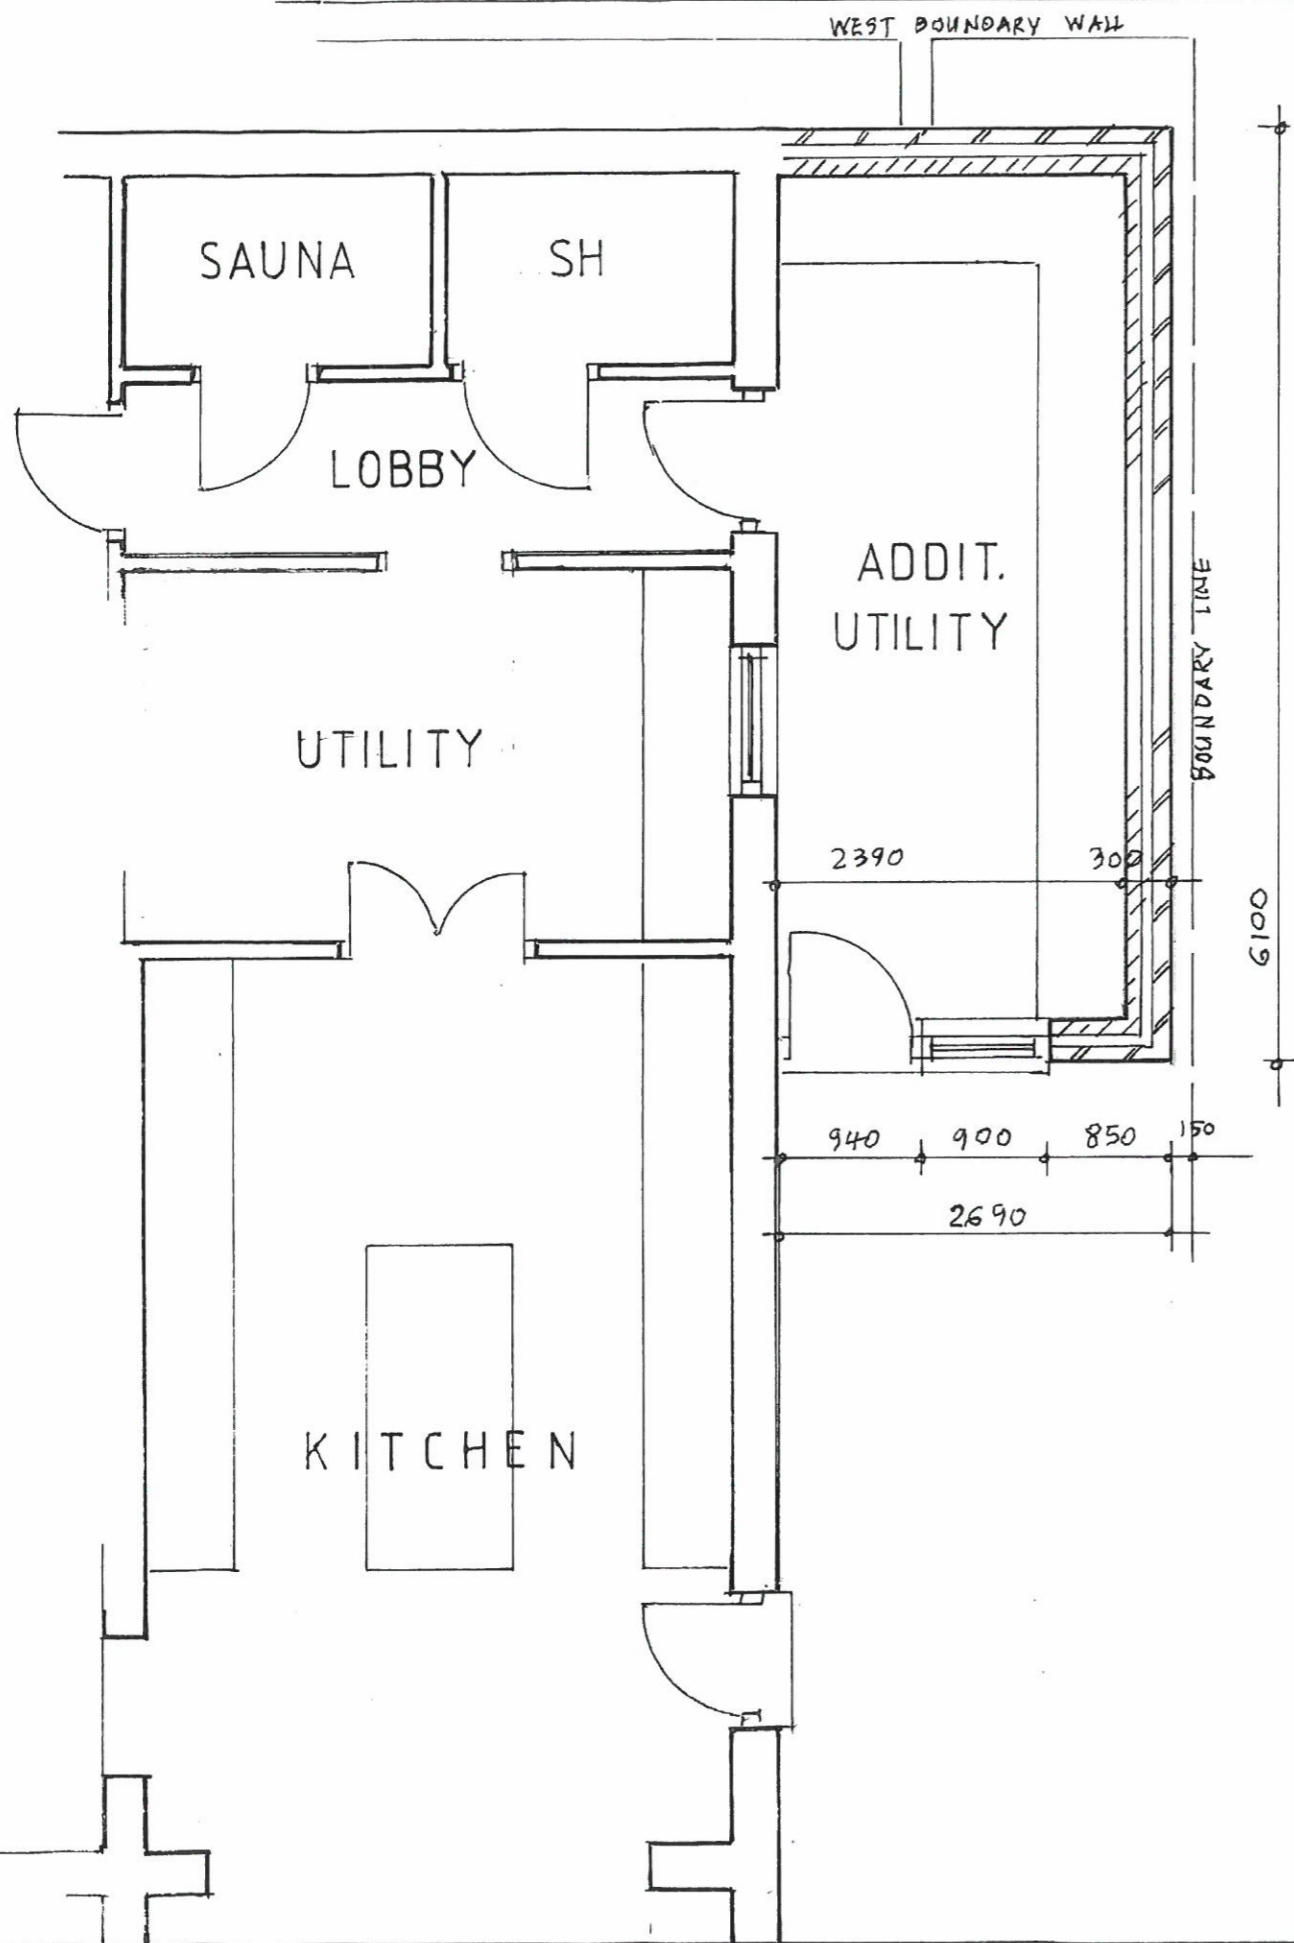

proposed north elevation 1/100



existing north elevation