



PROPOSED EXTENSION AT 49 BLYTH ROAD, WORKSOP

drawing 10771/03

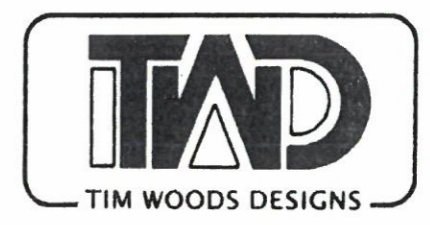

TIM WOODS DESIGNS  
3 The Grove, Worksop  
S81 0LE  
07703 472297  
timwoodsdesigns@live.co.uk


All drawing content is  
copyright-owned by  
Tim Woods Designs  
and may not be used, reproduced  
or adapted without express consent

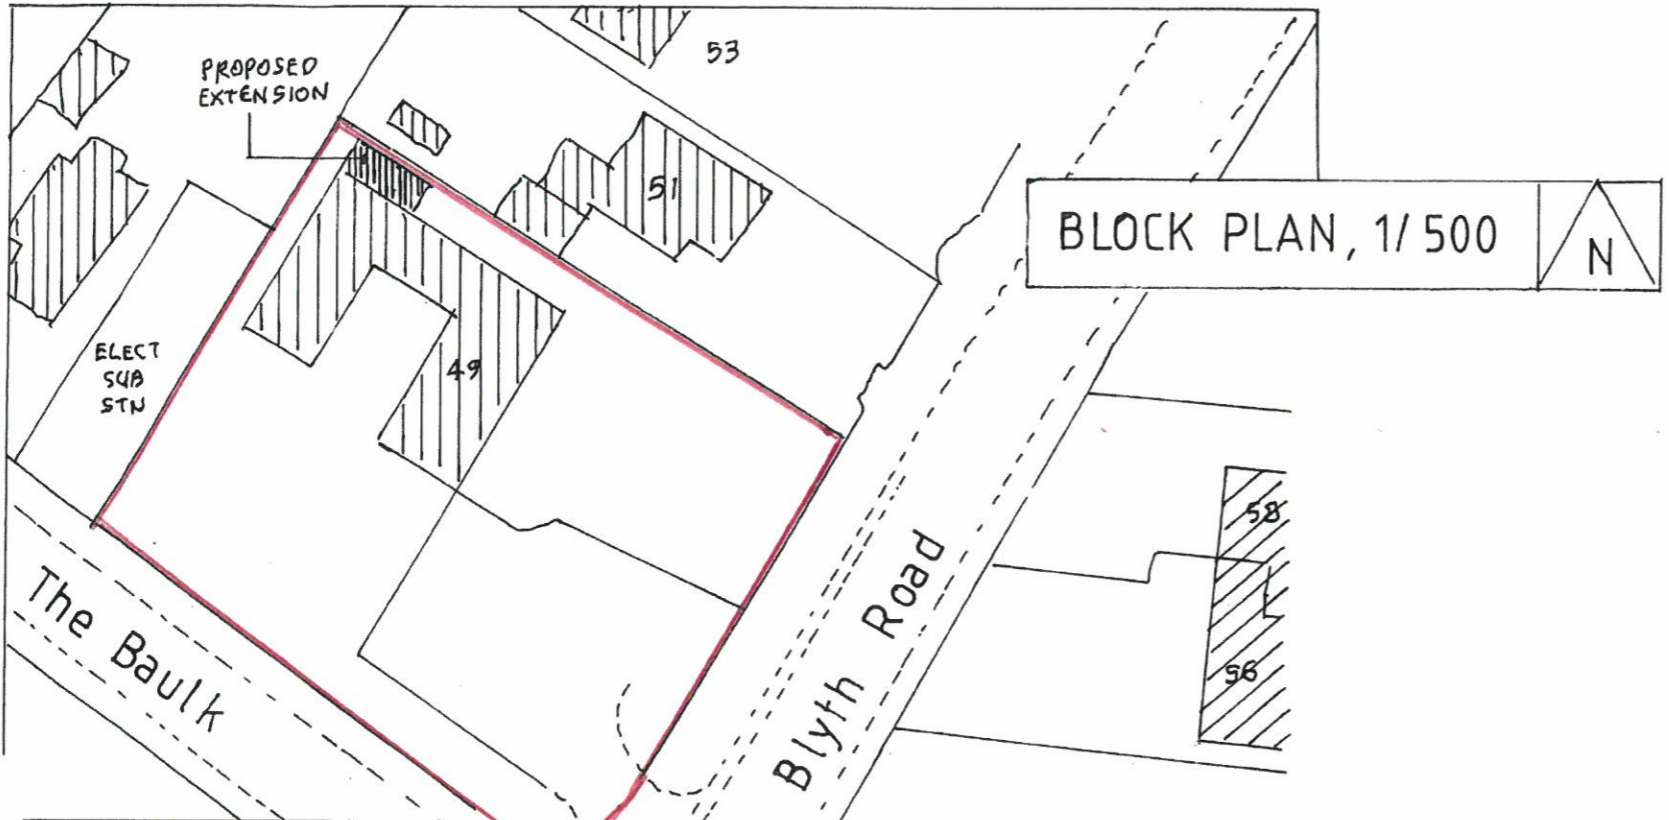


BLOCK PLAN, 1/500



proposed front elevation, 1/100

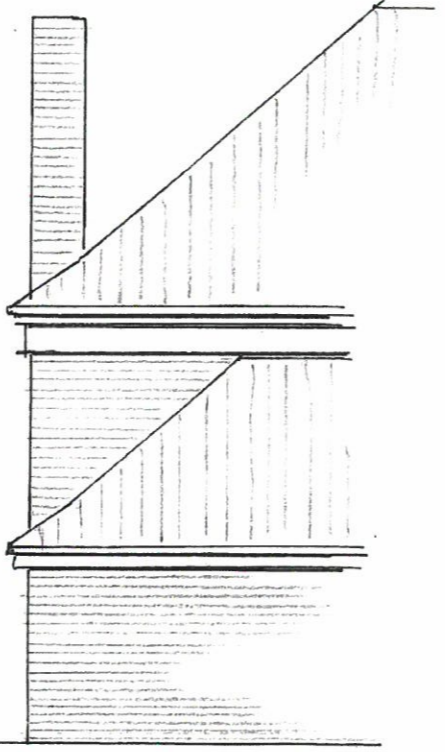

existing rear

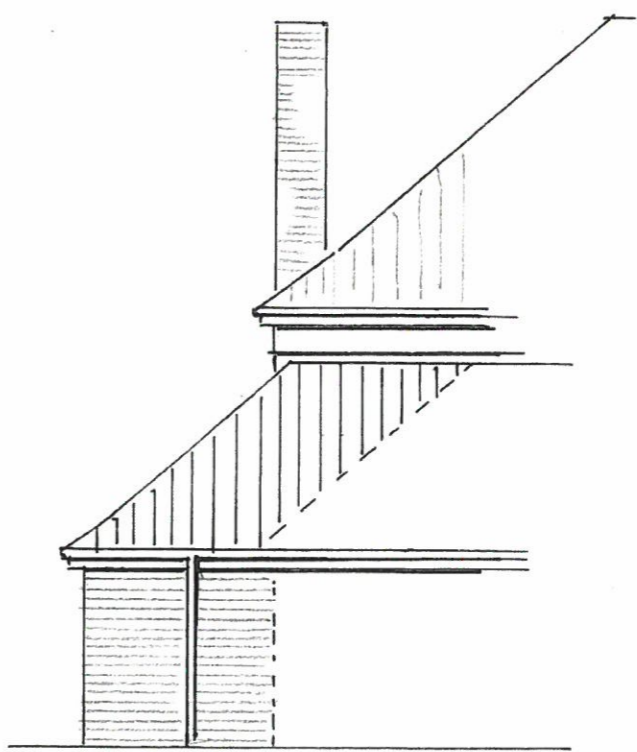

proposed rear elevation